

UINTAH-HIGHLANDS SUBDIVISION NO. 1

LOTS 1-9 & 14

IN WEBER COUNTY

TAXING UNIT 159

PREFIX 07-211

SCALE 1" = 50'


SEE PAGE 213

EXCEPT WHERE OTHERWISE SHOWN
ALL LOTS OWNED BY:
MOUNTAINWEST SAVINGS & LOAN

SEE PAGE 212

SEE PAGE 81

SEE PAGE 214

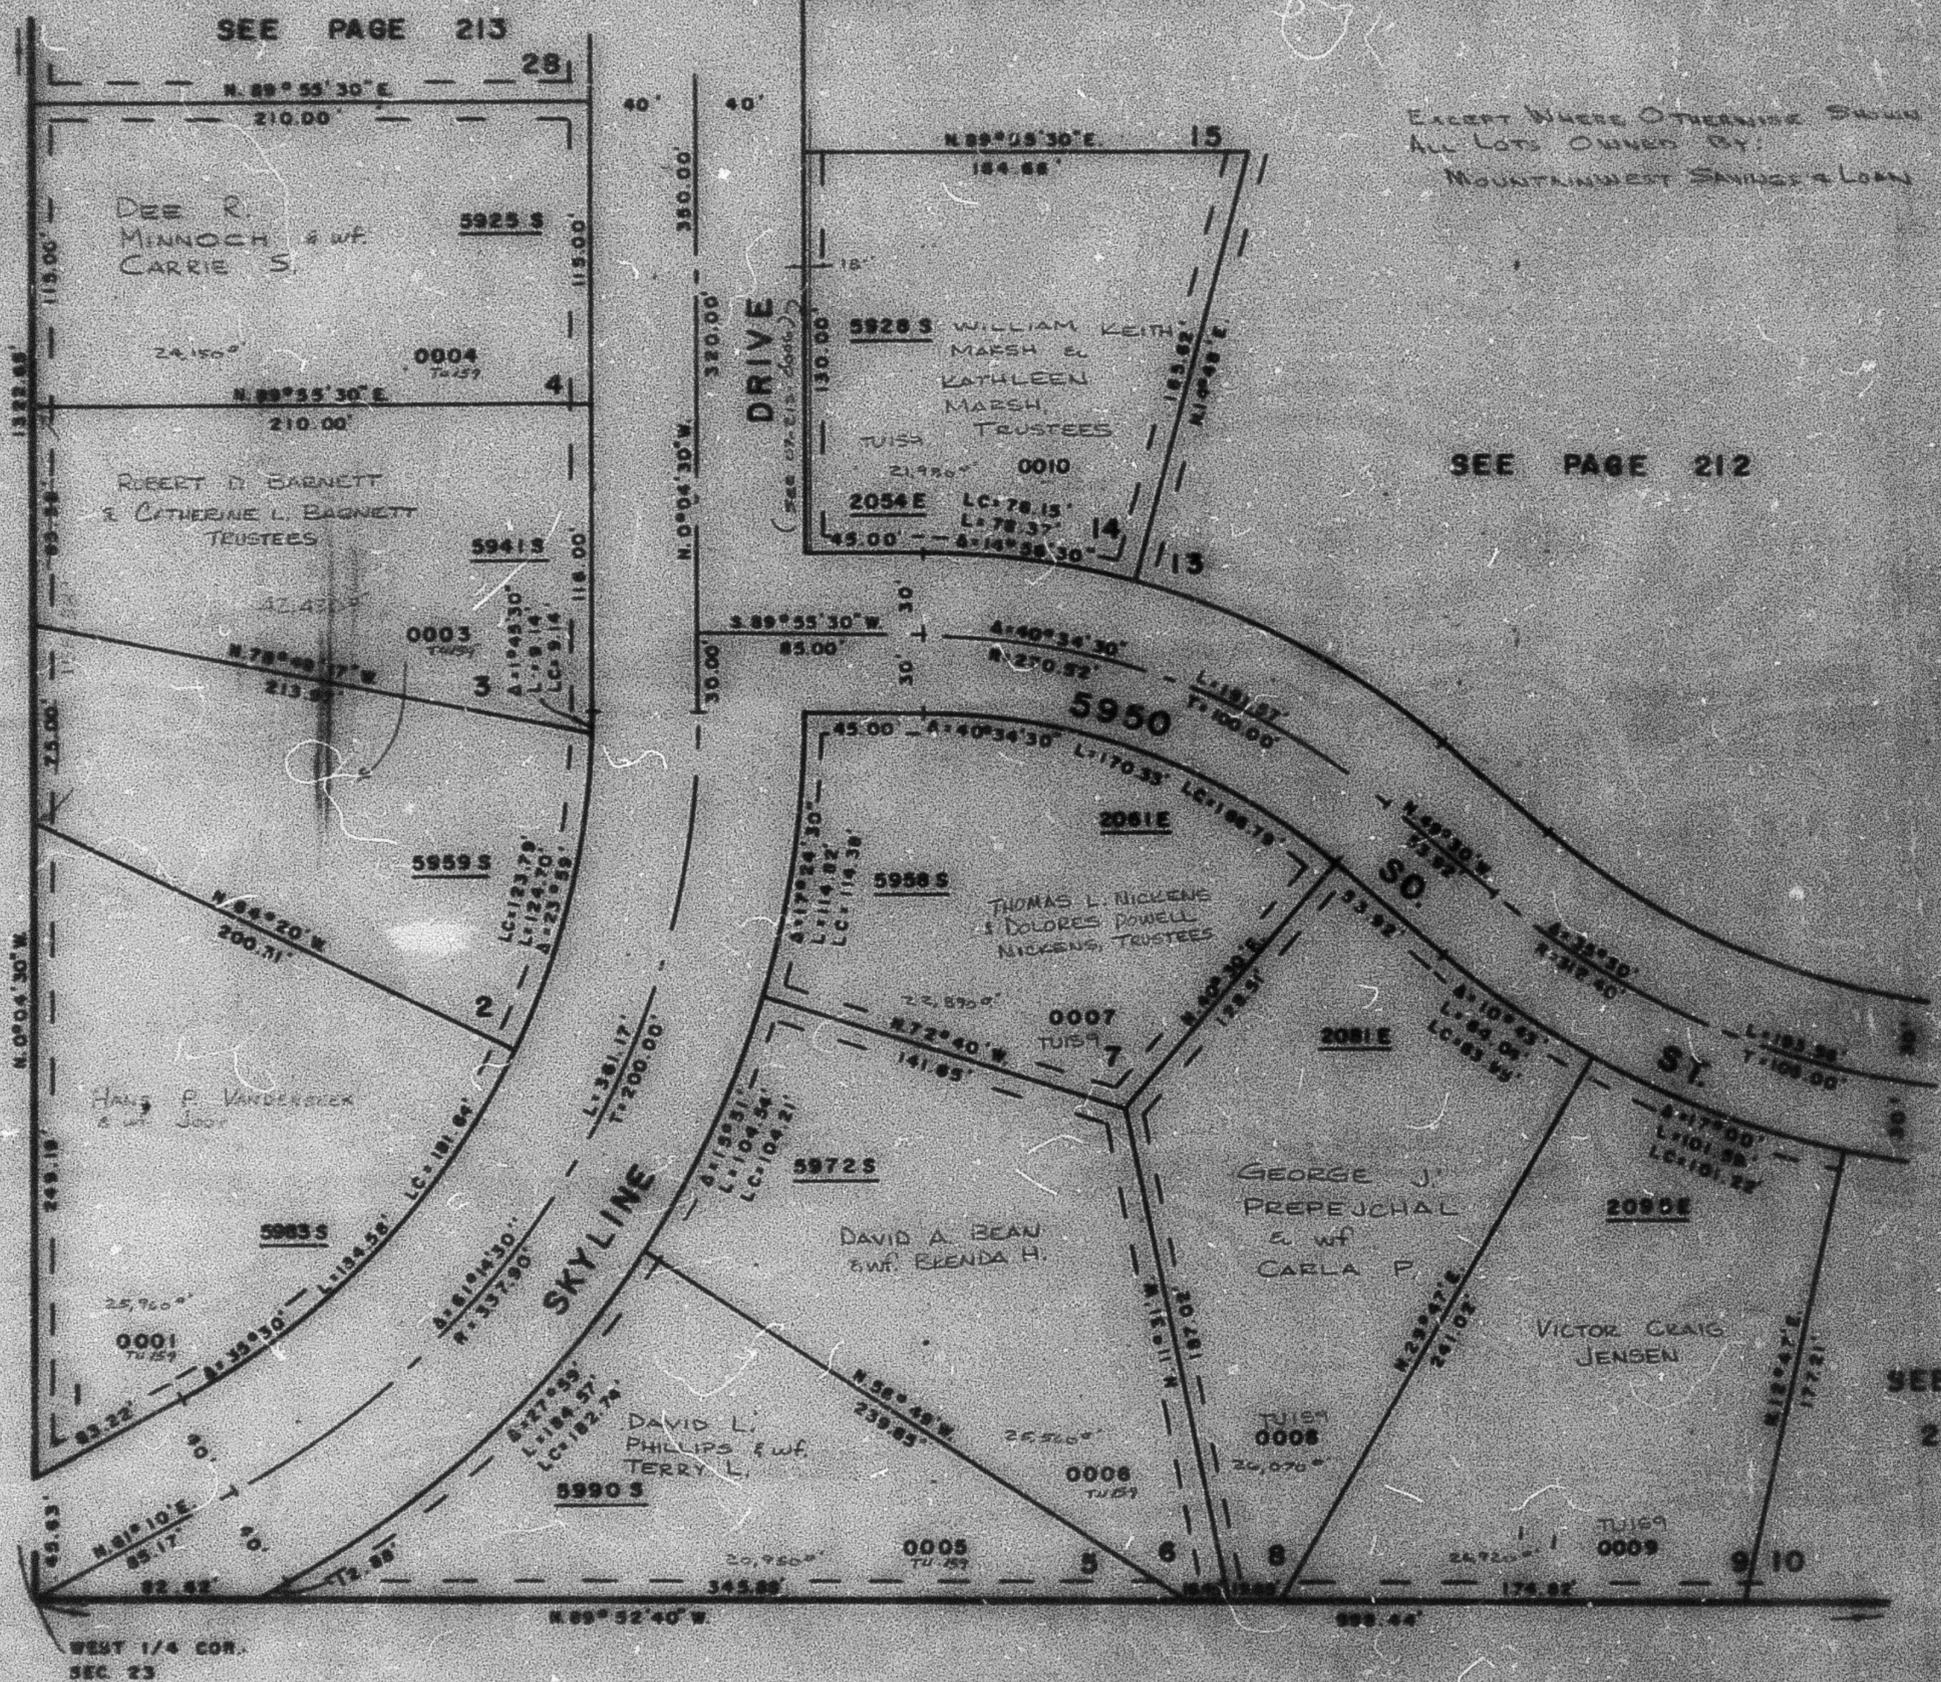

SEE PAGE 179

7' UTILITY & DRAINAGE EASEMENTS
EACH SIDE OF PROPERTY LINE AS
INDICATED BY DASHED LINES.

FOR COMPLETE ENG. DATA
SEE ORIG. DEED FILED IN
BOOK 20, PAGE 85