


PART OF THE NW.1/4, SEC. 23, T.5N., R.1W., S.L.B. & M.  
**UINTAH-HIGHLANDS SUBDIVISION NO. 1**  
 LOTS 1 - 9 & 14  
 IN WEBER COUNTY  
 SCALE 1" = 50'

TAXING UNIT: 159

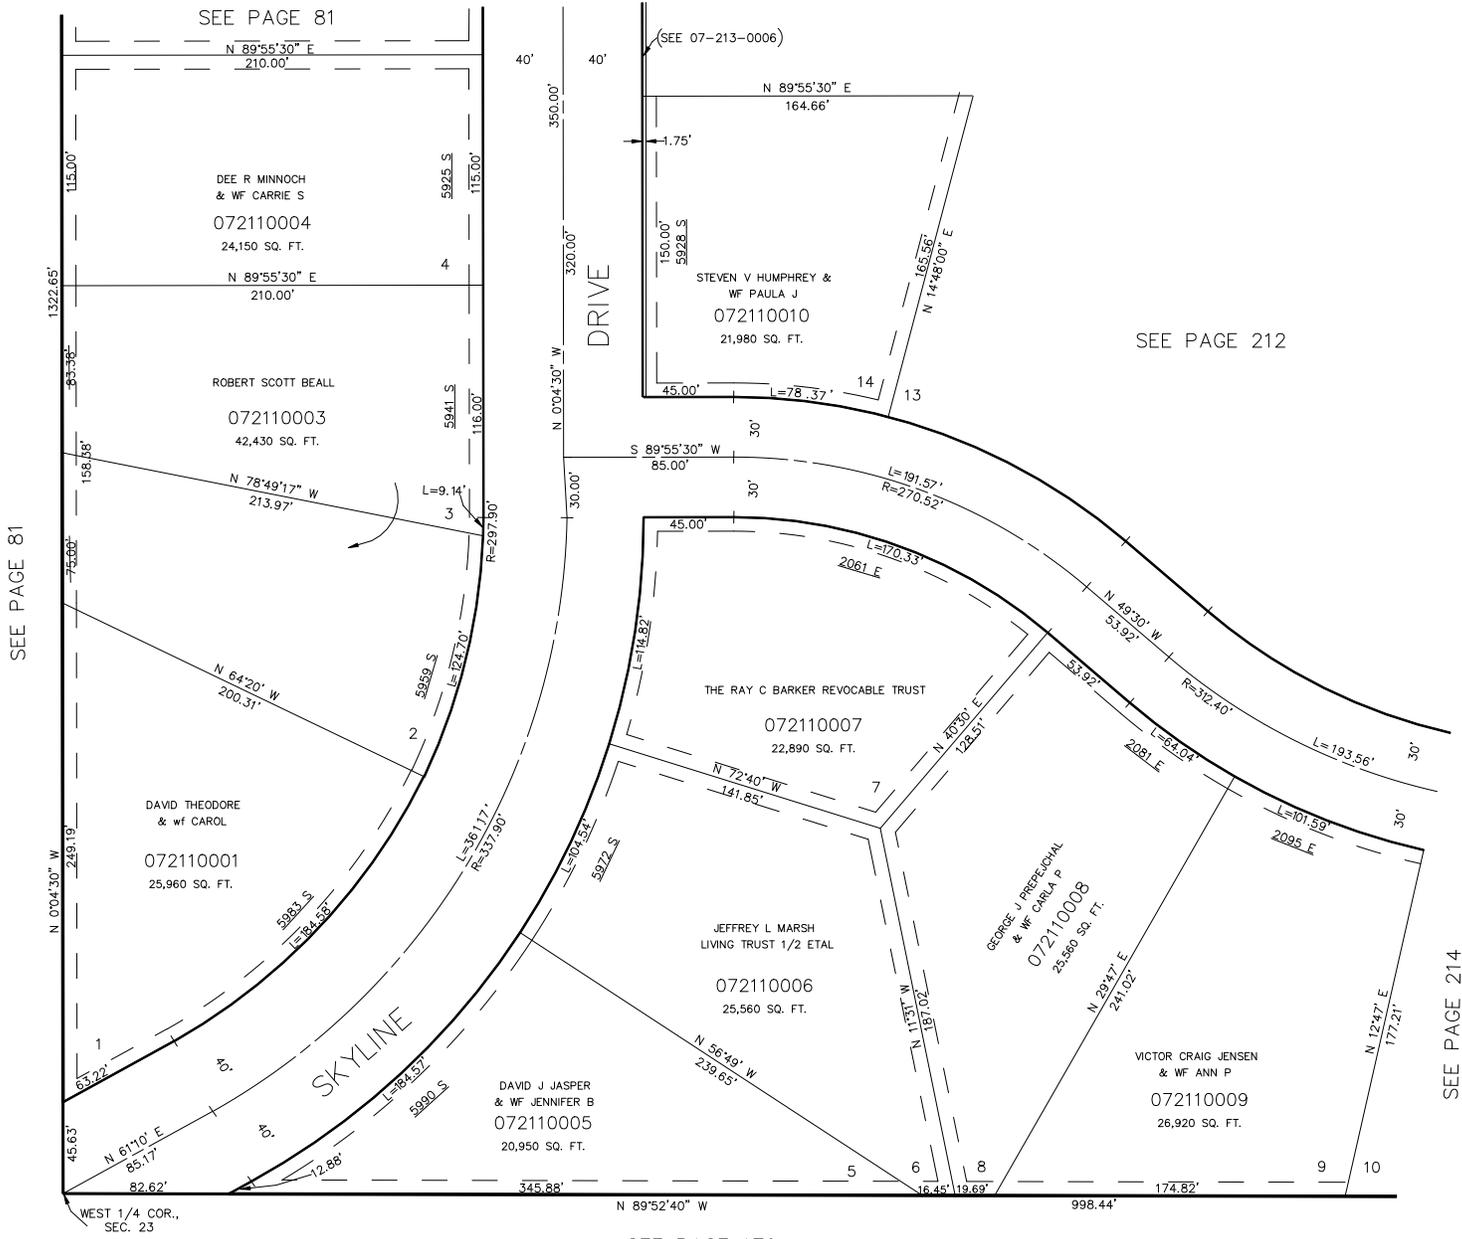

SEE PAGE 81

SEE PAGE 212

SEE PAGE 214

SEE PAGE 179

FOR COMPLETE ENG DATA SEE ORIGINAL DEDICATION PLAT IN BOOK 20, PAGE 63 OF RECORDS

7" UTILITY & DRAINAGE EASEMENTS EACH SIDE OF PROPERTY LINES AS INDICATED BY DASHED LINES EXCEPT AS OTHERWISE SHOWN.