


PART OF THE NW.1/4, SEC. 23, T.5N., R.1W., S.L.B. & M.  
**UINTAH-HIGHLANDS SUBDIVISION NO. 1**

LOTS 1 - 9 & 14  
 IN WEBER COUNTY  
 SCALE 1" = 50'

TAXING UNIT: 159

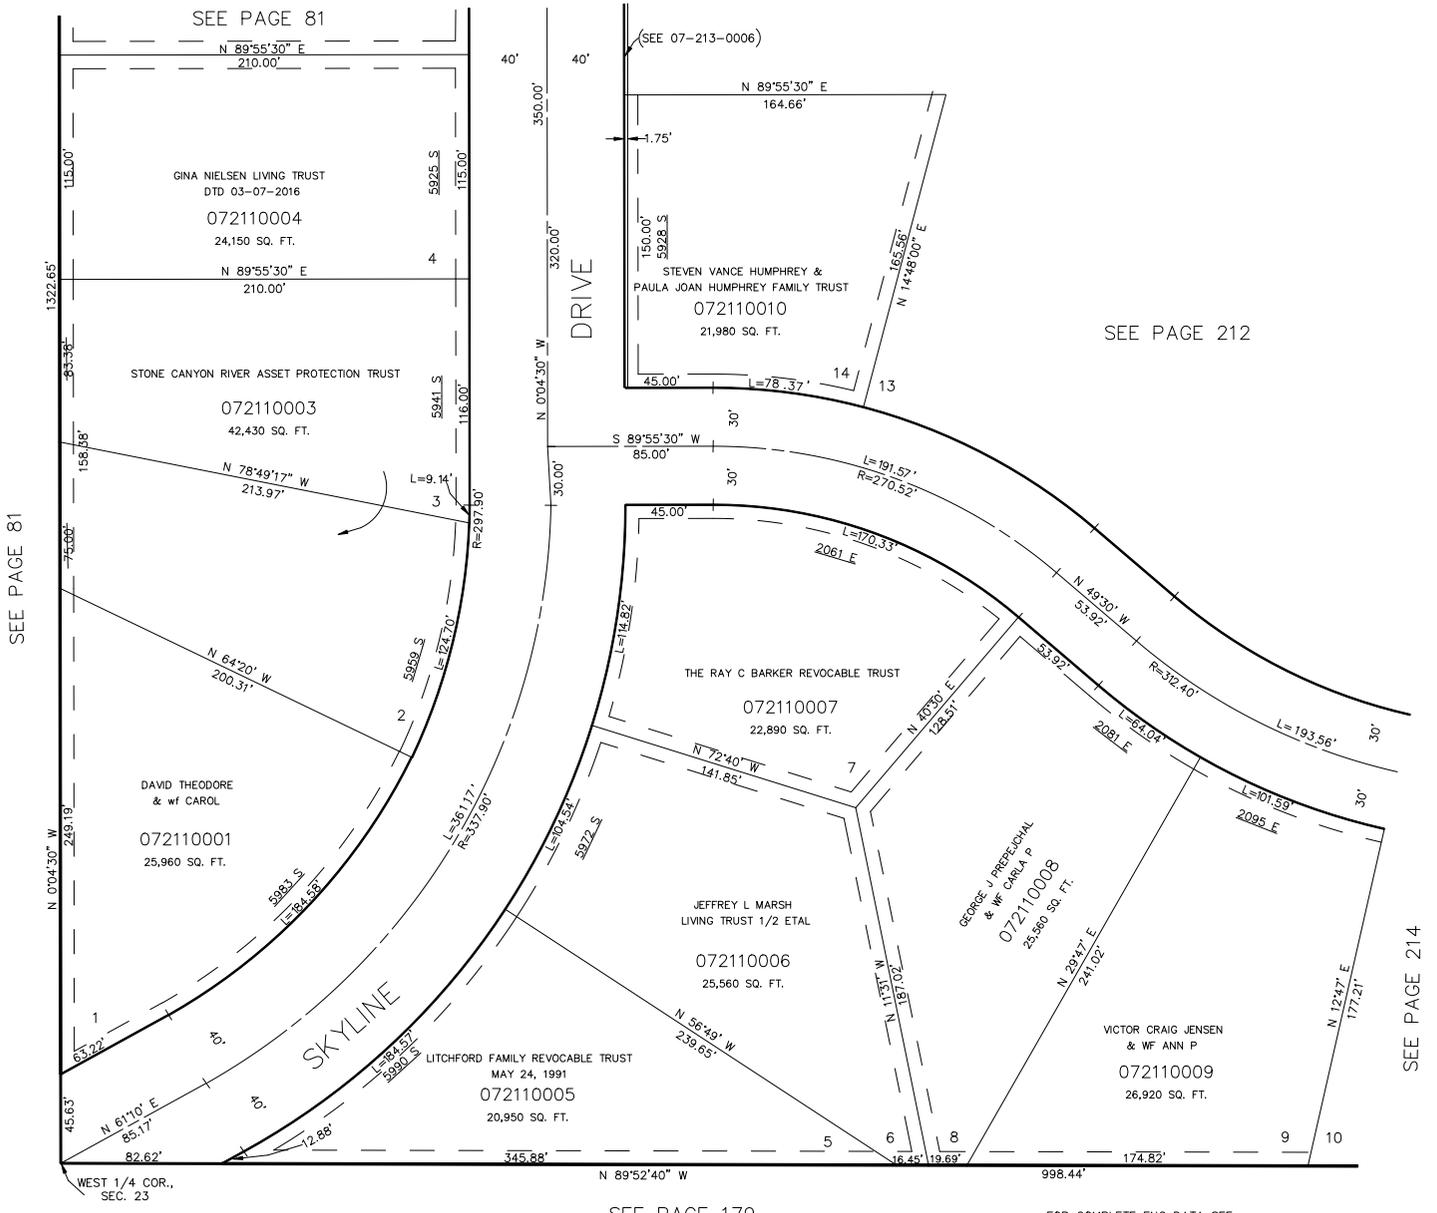

SEE PAGE 81

SEE PAGE 81

(SEE 07-213-0006)

SEE PAGE 212

SEE PAGE 214

7' UTILITY & DRAINAGE EASEMENTS EACH  
 SIDE OF PROPERTY LINES AS INDICATED  
 BY DASHED LINES EXCEPT AS OTHERWISE  
 SHOWN.

SEE PAGE 179

FOR COMPLETE ENG DATA SEE  
 ORIGINAL DEDICATION PLAT IN  
 BOOK 20, PAGE 63 OF RECORDS