

PART OF N.W. 1/4 SEC. 23, T.5N., R.1W., S.1B. & M

UINTAH-HIGHLANDS SUBDIVISION, NO. 1

212

LOTS 11-13, 19-22

IN WEBER COUNTY

SCALE 1"=50'


TAXING UNIT 54, 100

PREFIX 07-212

EXCEPT WHERE OTHERWISE SHOWN
ALL LOTS OWNED BY:
VESTELL L. WRIGHT
c/wf. SUZANNE

SEE PAGE 229

SEE PAGE 213

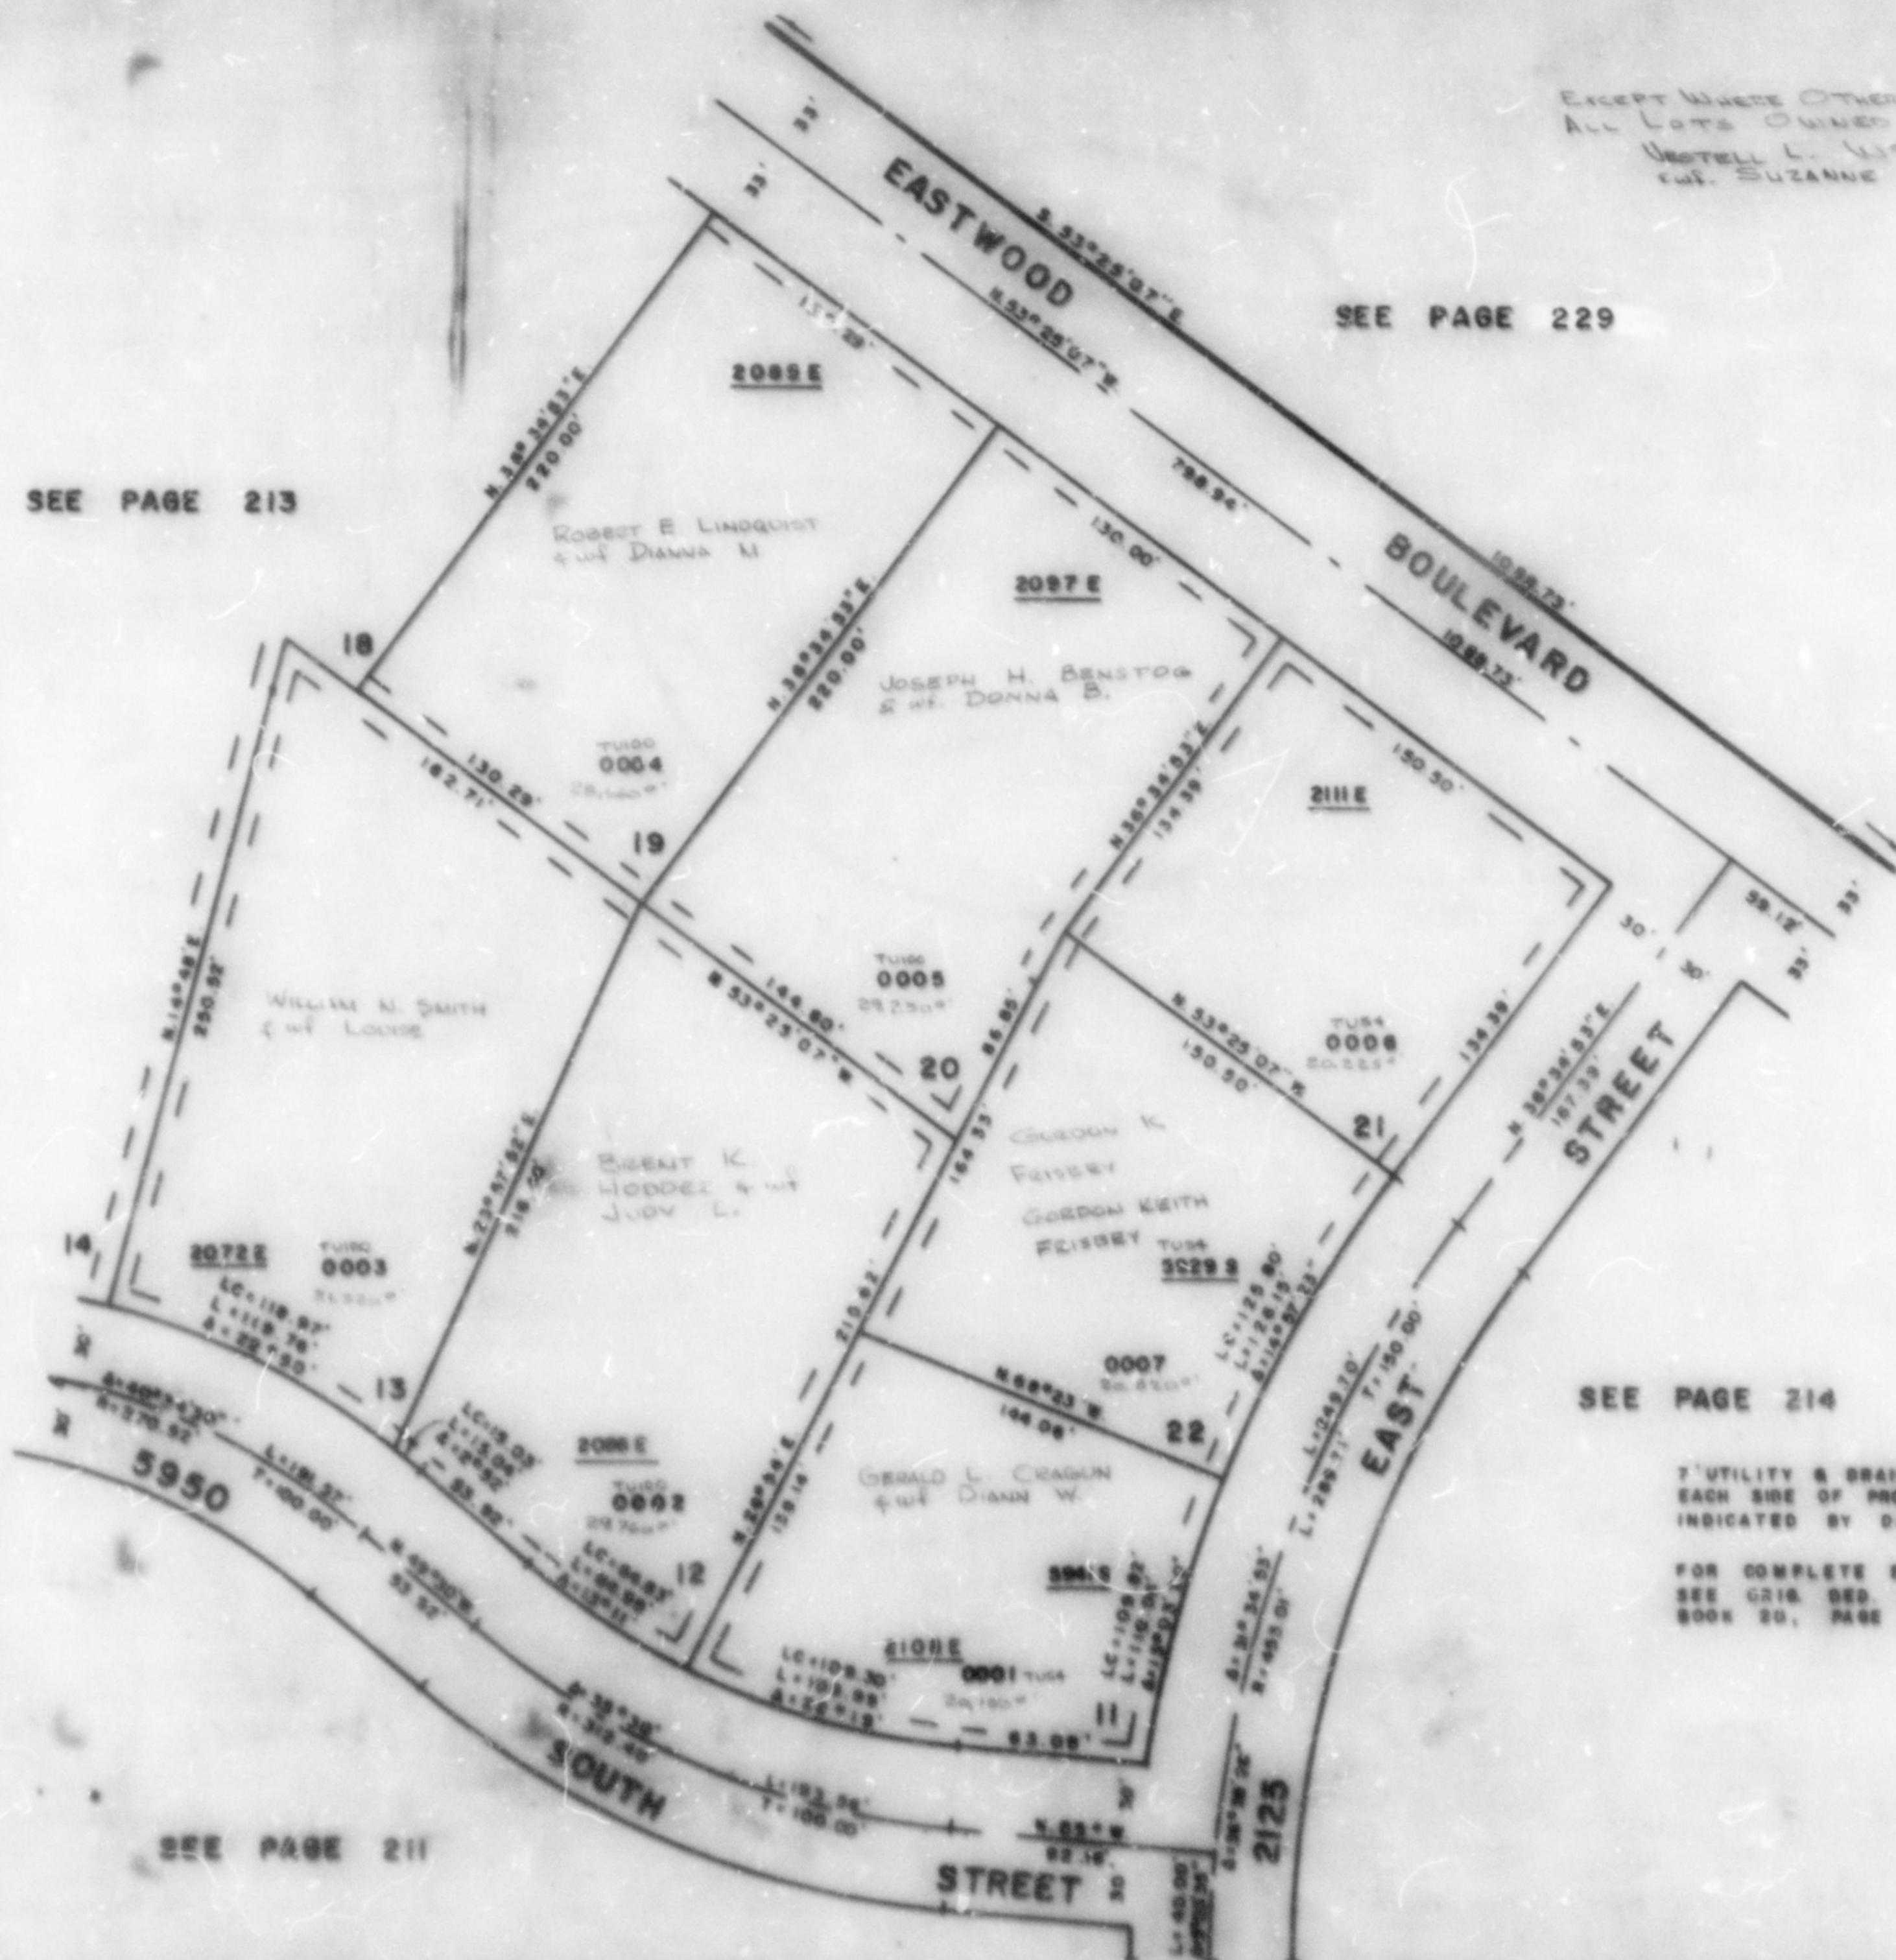

SEE PAGE 214

UTILITY & DRAINAGE EASEMENTS
EACH SIDE OF PROPERTY LINE AS
INDICATED BY DASHED LINES

FOR COMPLETE ENG. DATA
SEE CRIB. DED. PLAT IN
BOOK 20, PAGE 63

SEE PAGE 211