

PART OF NW 1/4 SEC. 23, T. 5 N., R. 1 W., S. 1 B. 8 M.

212

UINTAH-HIGHLANDS SUBDIVISION, NO. 1

LOTS 11-13, 19-22

IN WEBER COUNTY

SCALE 1" = 50'


TAXING UNIT: 24, 100

PREFIX: 07-212

EXCEPT WHERE OTHERWISE SHOWN
ALL LOTS OWNED BY:
MOUNTAINWEST SAVINGS & LOAN

SEE PAGE 229

SEE PAGE 213

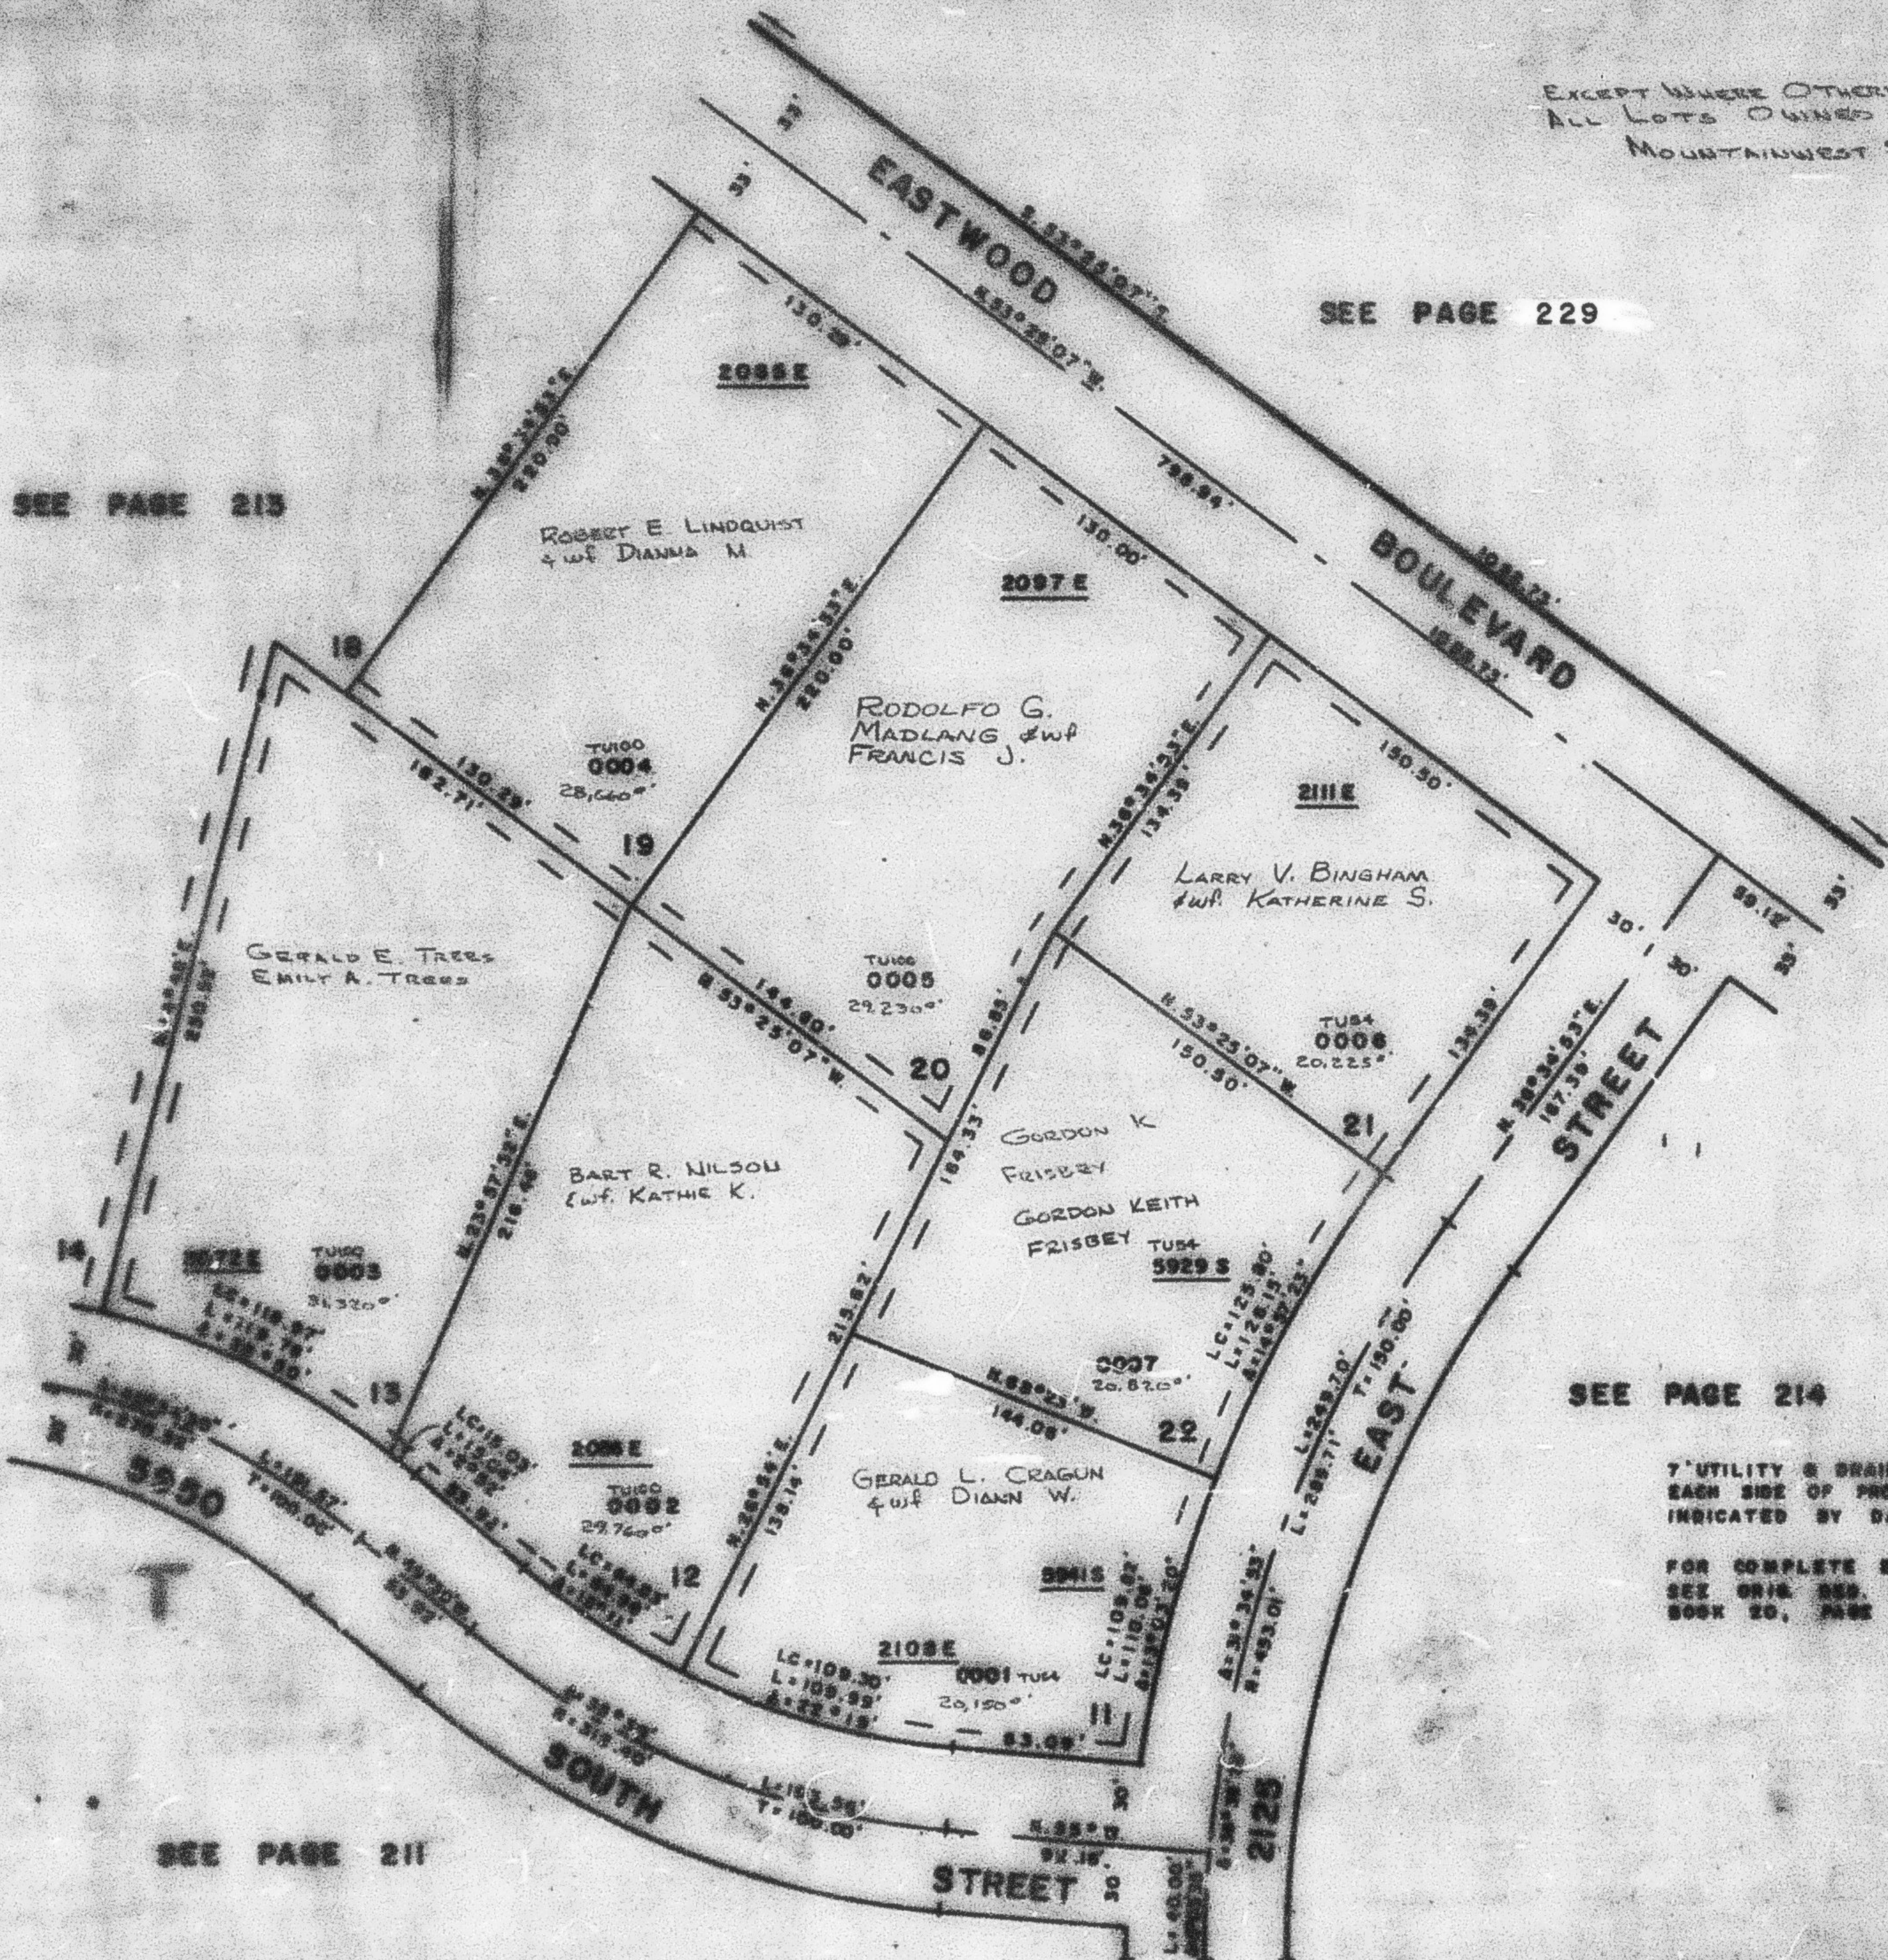

SEE PAGE 214

7' UTILITY & DRAINAGE EASEMENTS
EACH SIDE OF PROPERTY LINE AS
INDICATED BY DASHED LINES

FOR COMPLETE ENG. DATA
SEE ORIG. ENG. PLAN IN
BOOK 20, PAGE 63

SEE PAGE 211