

UTAH-HIGHLANDS SUBDIVISION NO. 1

LOTS 14-18 & 28

TAXING UNIT 75, 89, 244 IN WEBER COUNTY & SOUTH OGDEN CITY

PREFIX 07-213

SCALE 1"=50'

SEE PAGE 229


UTILITY - DRAINAGE EASEMENTS
EACH SIDE OF PROPERTY LINE AS
INDICATED BY DASHED LINES

FOR COMPLETE ENE DATA
SEE ORIG. SUB. PLAT IN
BOOK 20, PAGE 23

CORP. OF PRESIDING BISHOP
OF THE CHURCH OF JESUS CHRIST
OF LATTER DAY SAINTS

SEE
PAGES

143
&
144

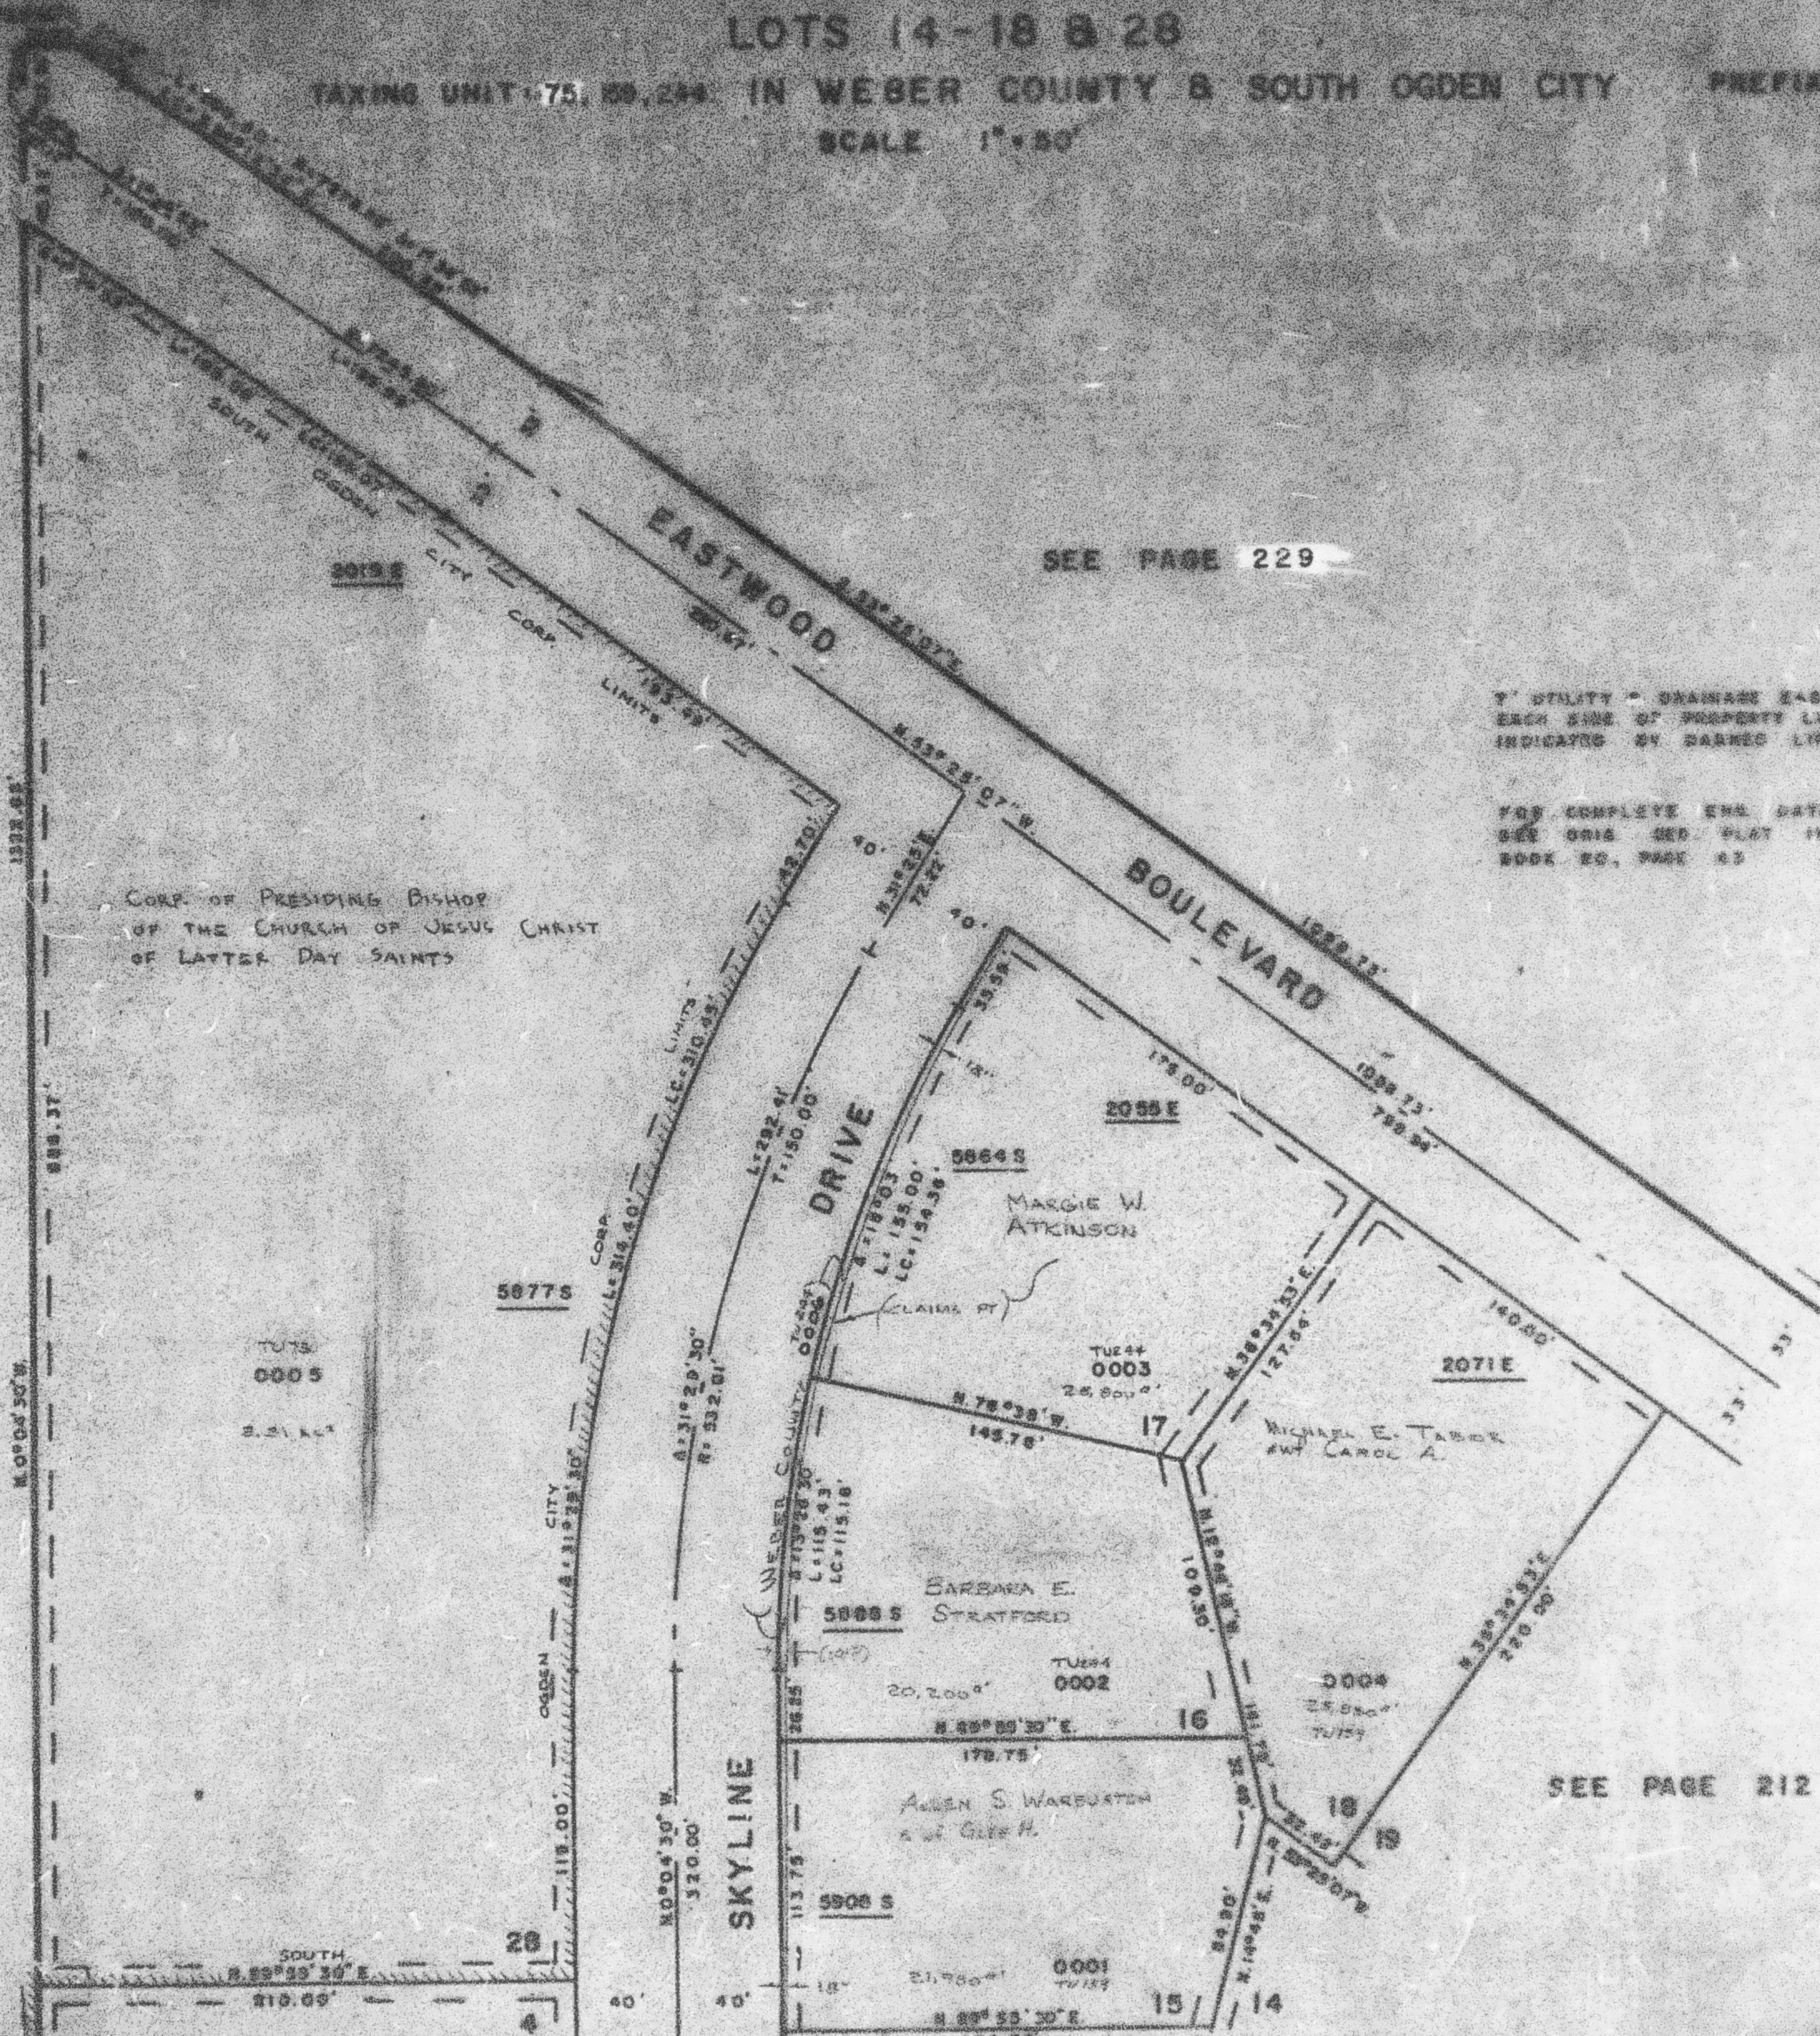

SEE PAGE 212

SEE PAGE 211