


PART OF NW. 1/4, SEC. 23, T.5N., R.1W., S.L.B. & M.
UINTAH-HIGHLANDS SUBADIVISION NO. 1
 LOTS 10, 23-27
 IN WEBER COUNTY
 SCALE 1" = 50'

TAXING UNIT: 159

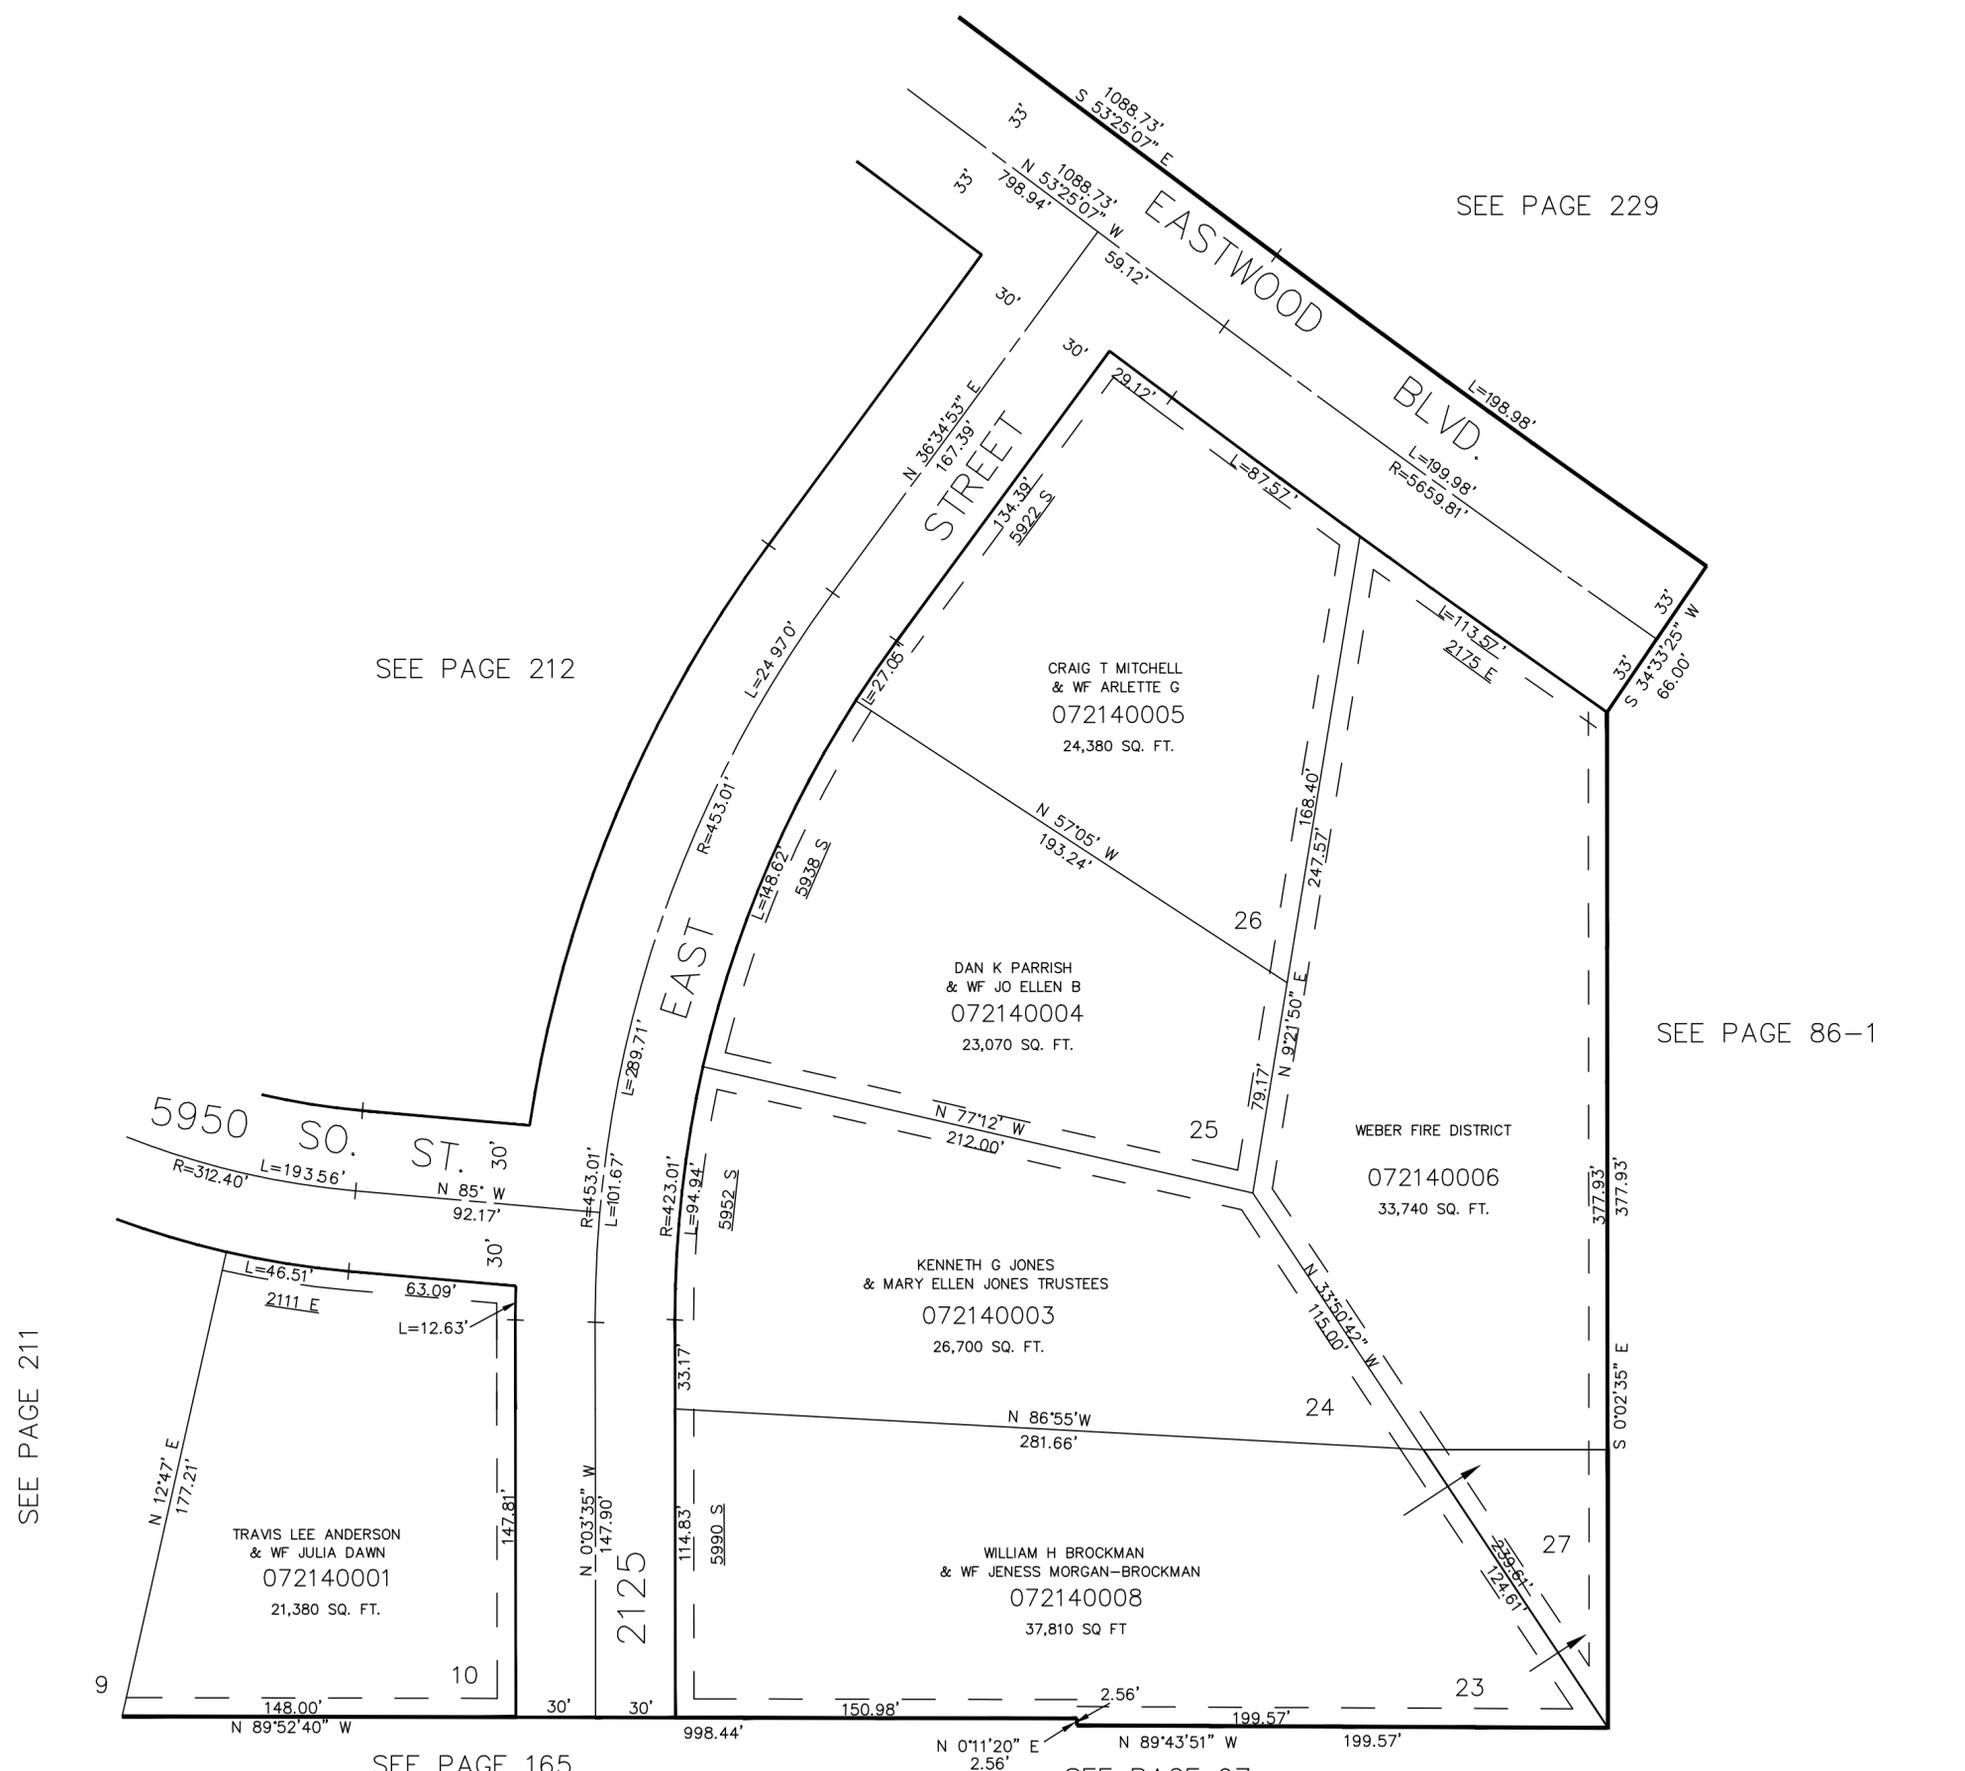

SEE PAGE 212

SEE PAGE 229

SEE PAGE 86-1

SEE PAGE 211

SEE PAGE 165

SEE PAGE 97

7' UTILITY & DRAINAGE EASEMENTS EACH SIDE OF PROPERTY LINES AS INDICATED BY DASHED LINES EXCEPT AS OTHERWISE SHOWN.

FOR COMPLETE ENG DATA SEE ORIGINAL DEDICATION PLAT IN BOOK 20, PAGE 63 OF RECORDS.