

PART OF N. 1/2 SEC. 16, T. 5 N., R. 1 W., S.L.B. & M.
BURCH CREEK HEIGHTS SUBDIVISION
 PHASE 2
 LOTS 51-55

216

TAXING UNIT: 27

IN SOUTH OGDEN CITY

PREFIX: 07-216


SCALE 1" = 50'

SEE PAGE 215

SEE PAGE 16

CURVE DATA

	Δ	RAD.	ARC
9	36°41'24"	60.00'	38.42'
10	109°38'23"	25.00'	47.84'
11	47°55'41"	60.00'	50.19'
12	47°55'40"	60.00'	50.19'
13	4°55'20"	890.00'	76.46'
14	108°11'47"	25.00'	47.21'
15	39°06'37"	60.00'	40.96'

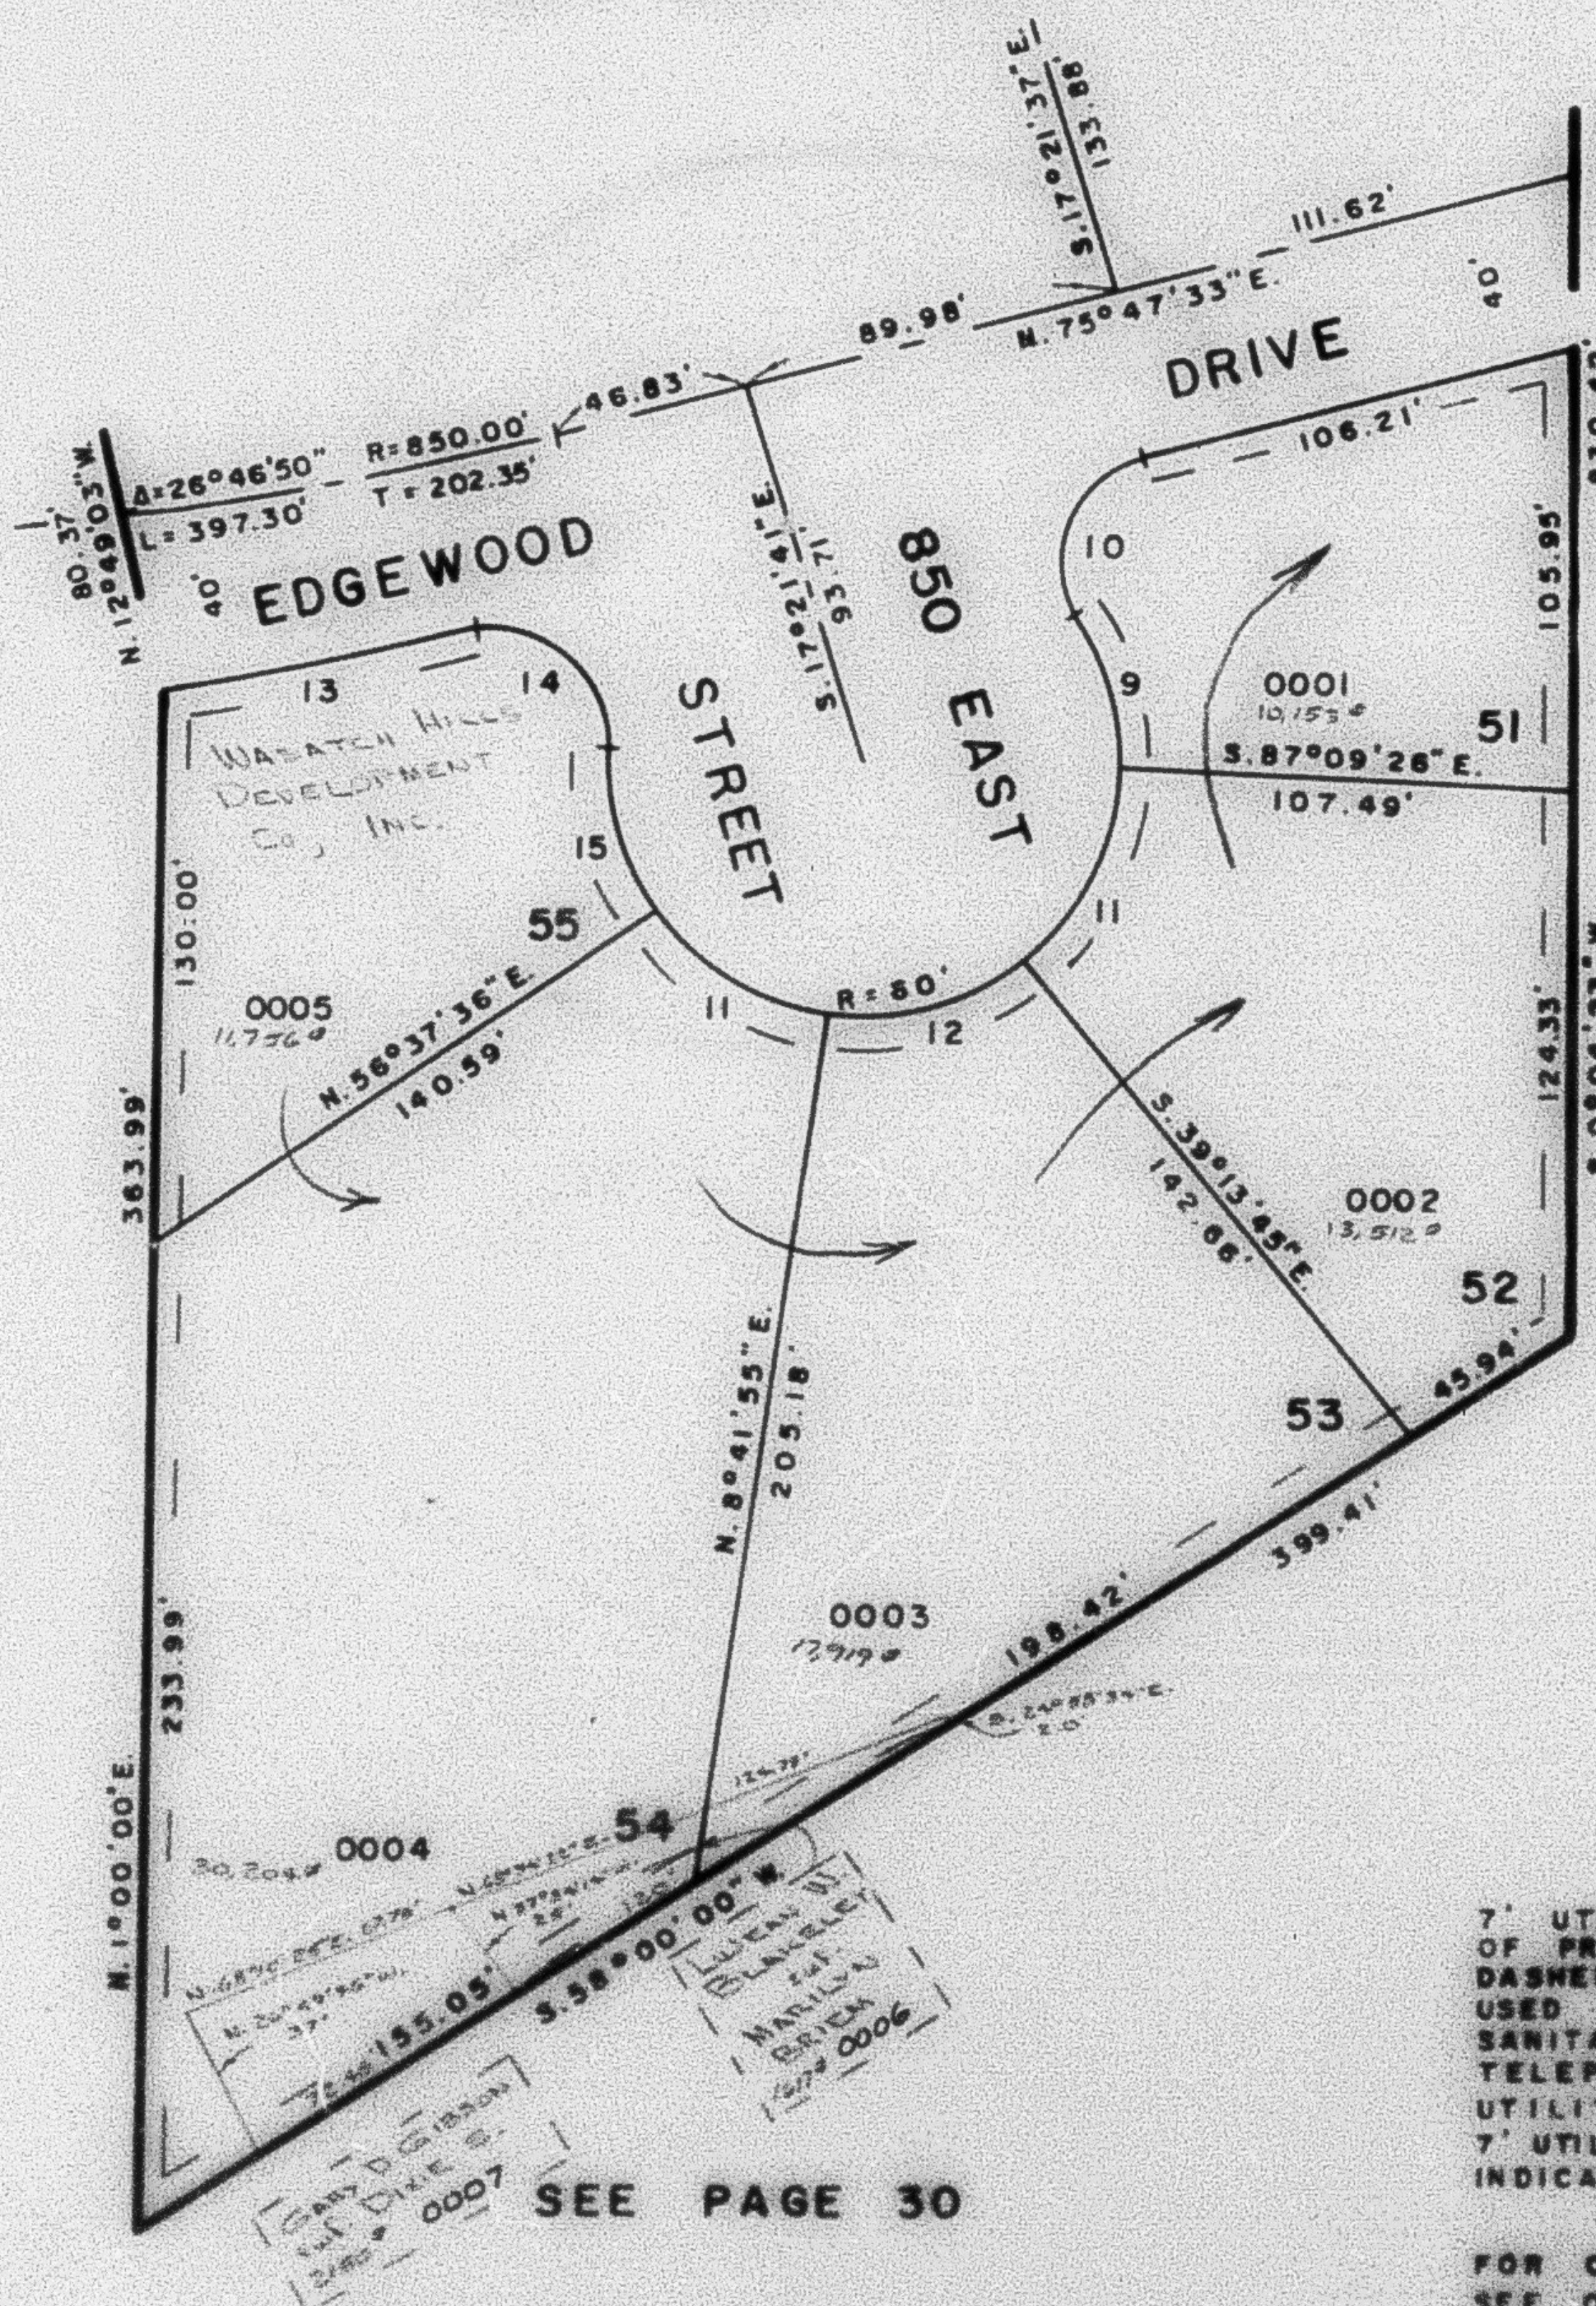

SEE PAGE 15-1

SEE PAGE 30

7' UTILITY EASEMENTS EACH SIDE OF PROPERTY LINE AS INDICATED BY DASHED LINES. ALL EASEMENTS TO BE USED FOR IRRIG. WATERLINES, DRAINAGE, SANITARY & STORM SEWERS, POWERLINES, TELEPHONE LINES AND OTHER PUBLIC UTILITIES
 7' UTILITY & DRAINAGE EASEMENTS AS INDICATED BY DASHED LINES

FOR COMPLETE ENG. DATA SEE ORIG. DED. PLAT IN BOOK 20, PAGE 79