

PART OF N. 1/2 SEC. 16, T. 5 N., R. 1 W., S. L. B. & M.
BURCH CREEK HEIGHTS SUBDIVISION

216

PHASE 2
 LOTS 51-55

TAXING UNIT 27

IN SOUTH OGDEN CITY

SCALE 1" = 50'


PREFIX 07-216

SEE PAGE 215

SEE PAGE 16

SEE PAGE 15-1

CURVE DATA		
A	RAD.	ARC
9 36° 41' 24"	60.00'	38.42'
10 109° 38' 23"	25.00'	47.84'
11 47° 55' 41"	60.00'	50.19'
12 47° 55' 40"	60.00'	50.19'
13 4° 55' 20"	890.00'	76.46'
14 108° 11' 47"	25.00'	47.21'
15 39° 06' 37"	60.00'	40.96'

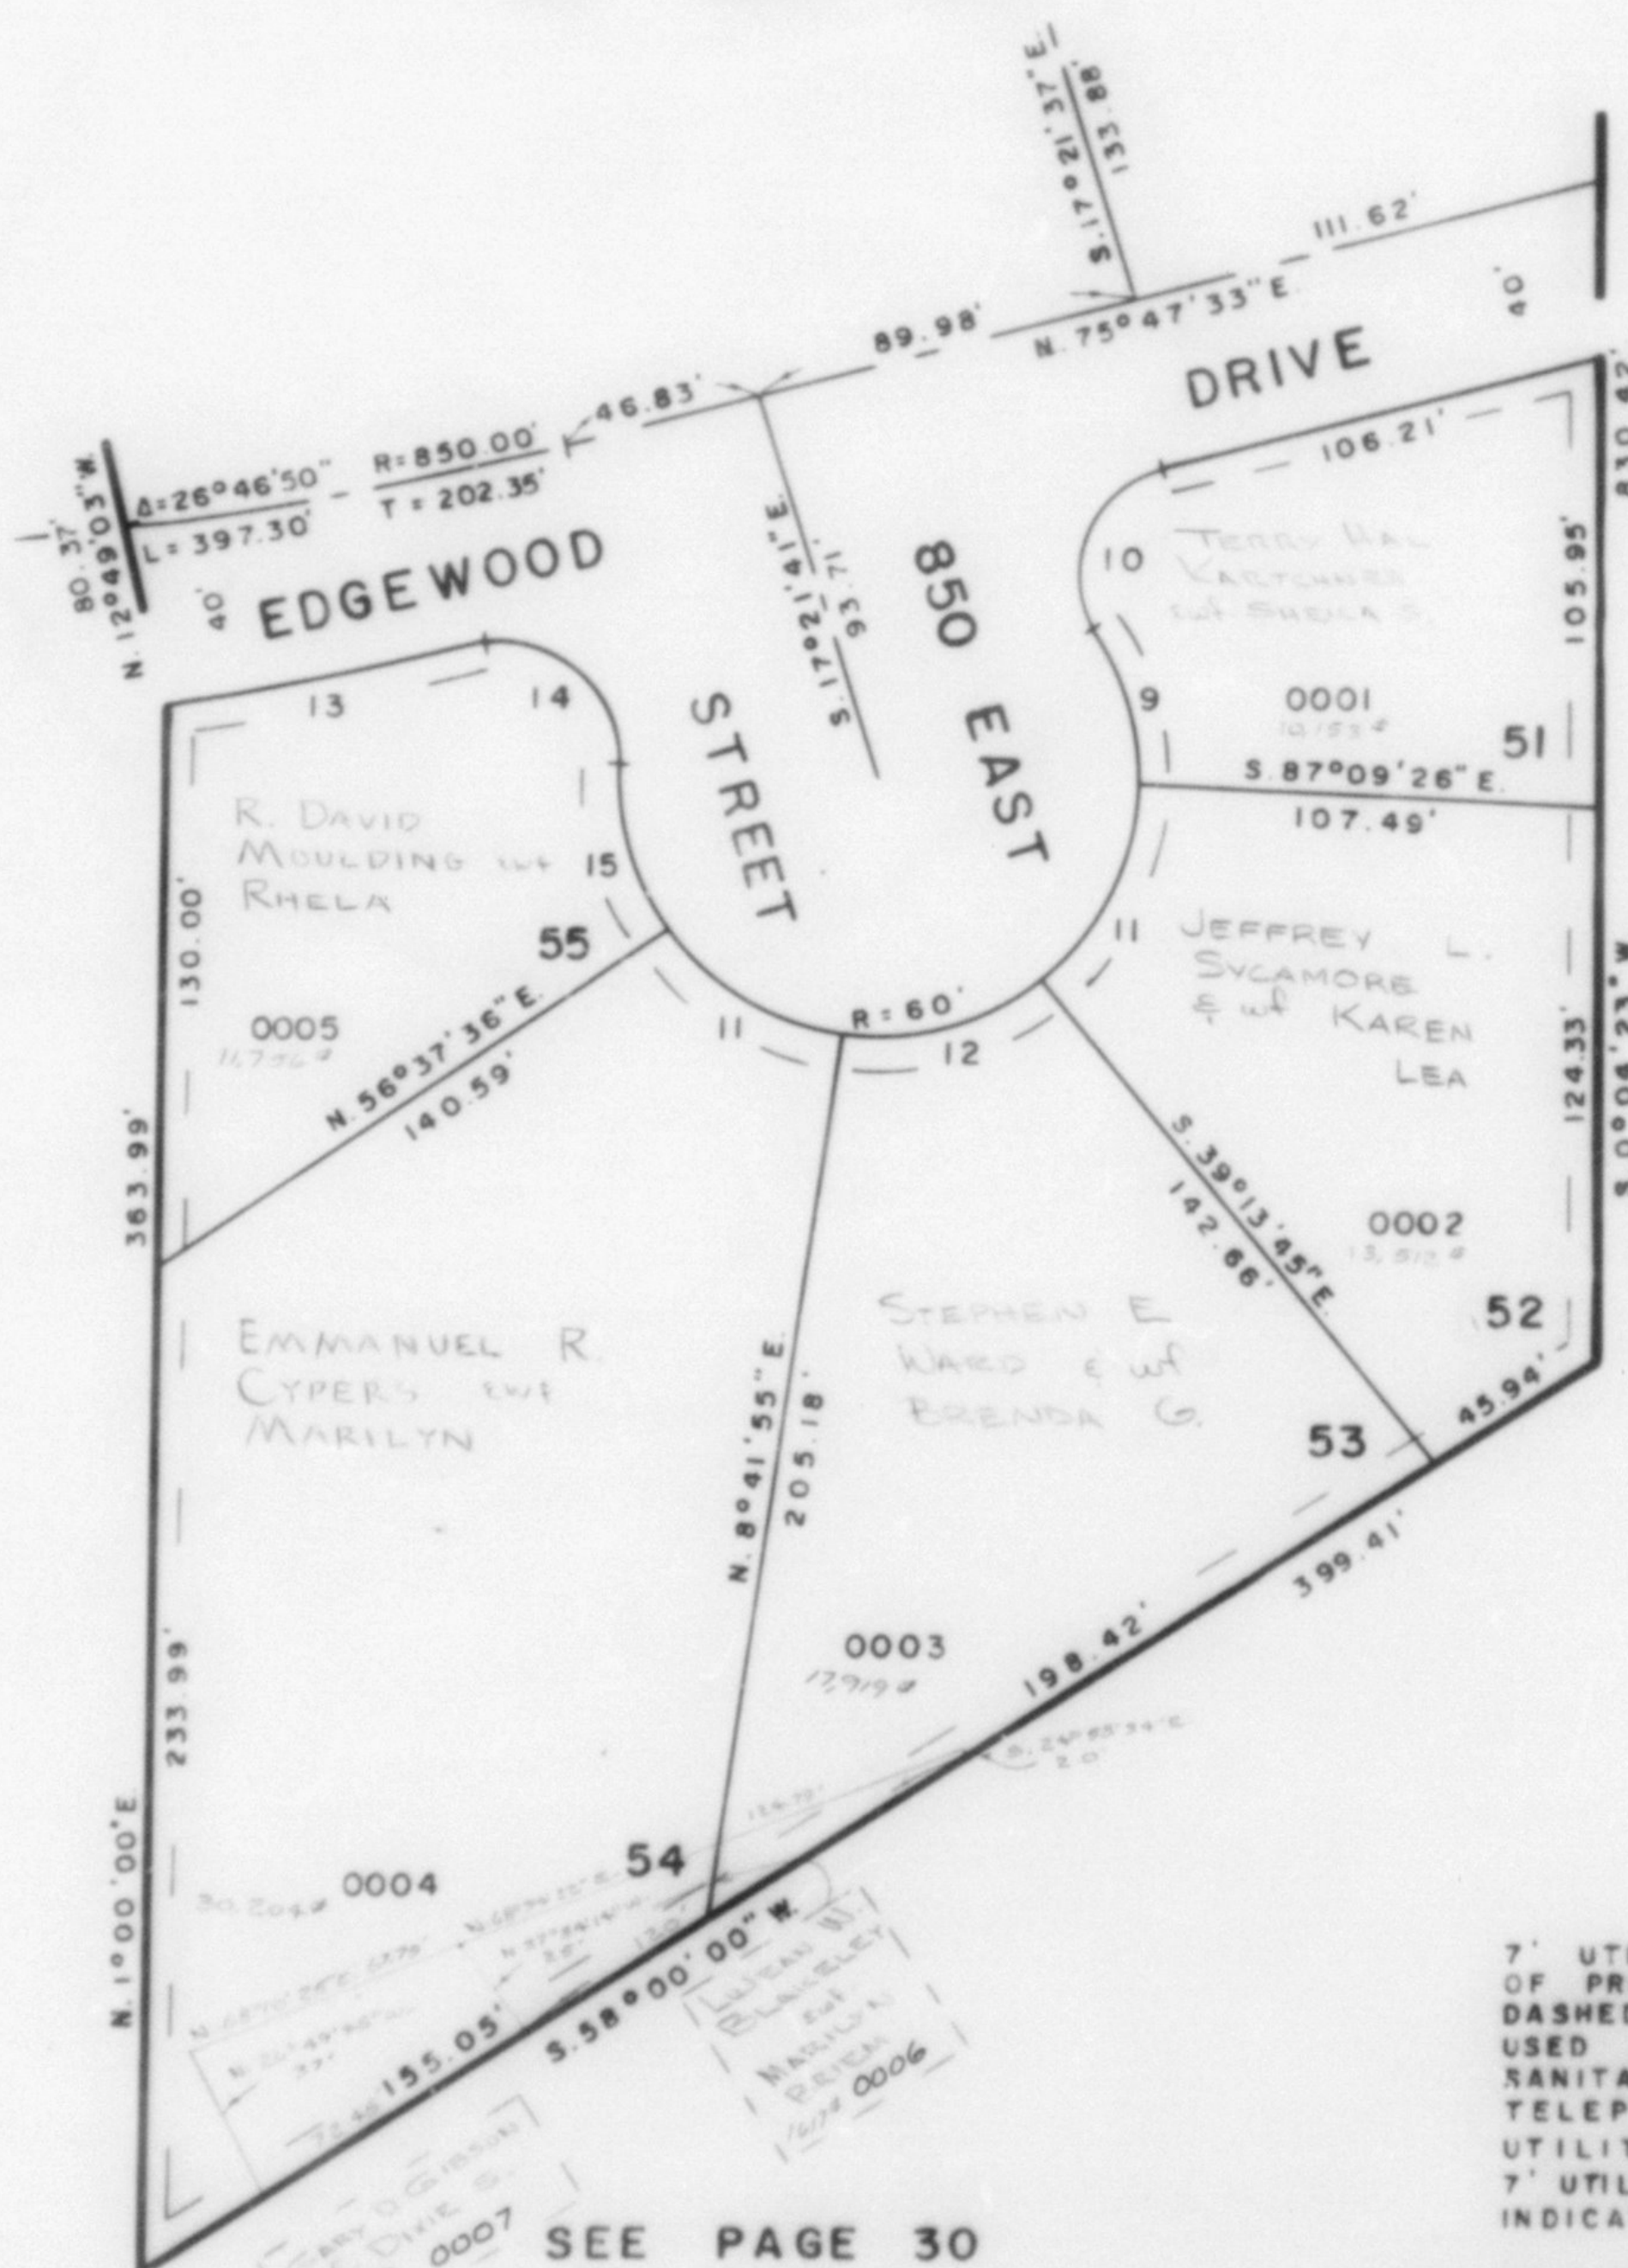

7' UTILITY EASEMENTS EACH SIDE OF PROPERTY LINE AS INDICATED BY DASHED LINES. ALL EASEMENTS TO BE USED FOR IRRIG. WATERLINES, DRAINAGE, SANITARY & STORM SEWERS, POWERLINES, TELEPHONE LINES AND OTHER PUBLIC UTILITIES
 7' UTILITY & DRAINAGE EASEMENTS AS INDICATED BY DASHED LINES

FOR COMPLETE ENG. DATA
 SEE ORIG. DED. PLAT IN
 BOOK 20, PAGE 79

SEE PAGE 30