

PART OF N. 1/2 SEC. 18, T. 5 N., R. 1 W., S. L. B. & M.
BURCH CREEK HEIGHTS SUBDIVISION

218

PHASE 2
 LOTS 51-55

TAXING UNIT - 27

IN SOUTH OGDEN CITY

PREFIX 07-218

SCALE 1" = 50'

SEE PAGE 215


SEE PAGE 16

SEE PAGE 15-1

SEE PAGE 30

CURVE DATA

	Δ	RAD.	ARC
8	38°41'24"	60.00'	38.42'
10	108°38'23"	25.00'	47.84'
11	47°55'41"	60.00'	50.19'
12	47°55'40"	60.00'	50.19'
13	4°55'20"	690.00'	76.48'
14	108°11'47"	25.00'	47.21'
15	38°08'37"	60.00'	40.96'

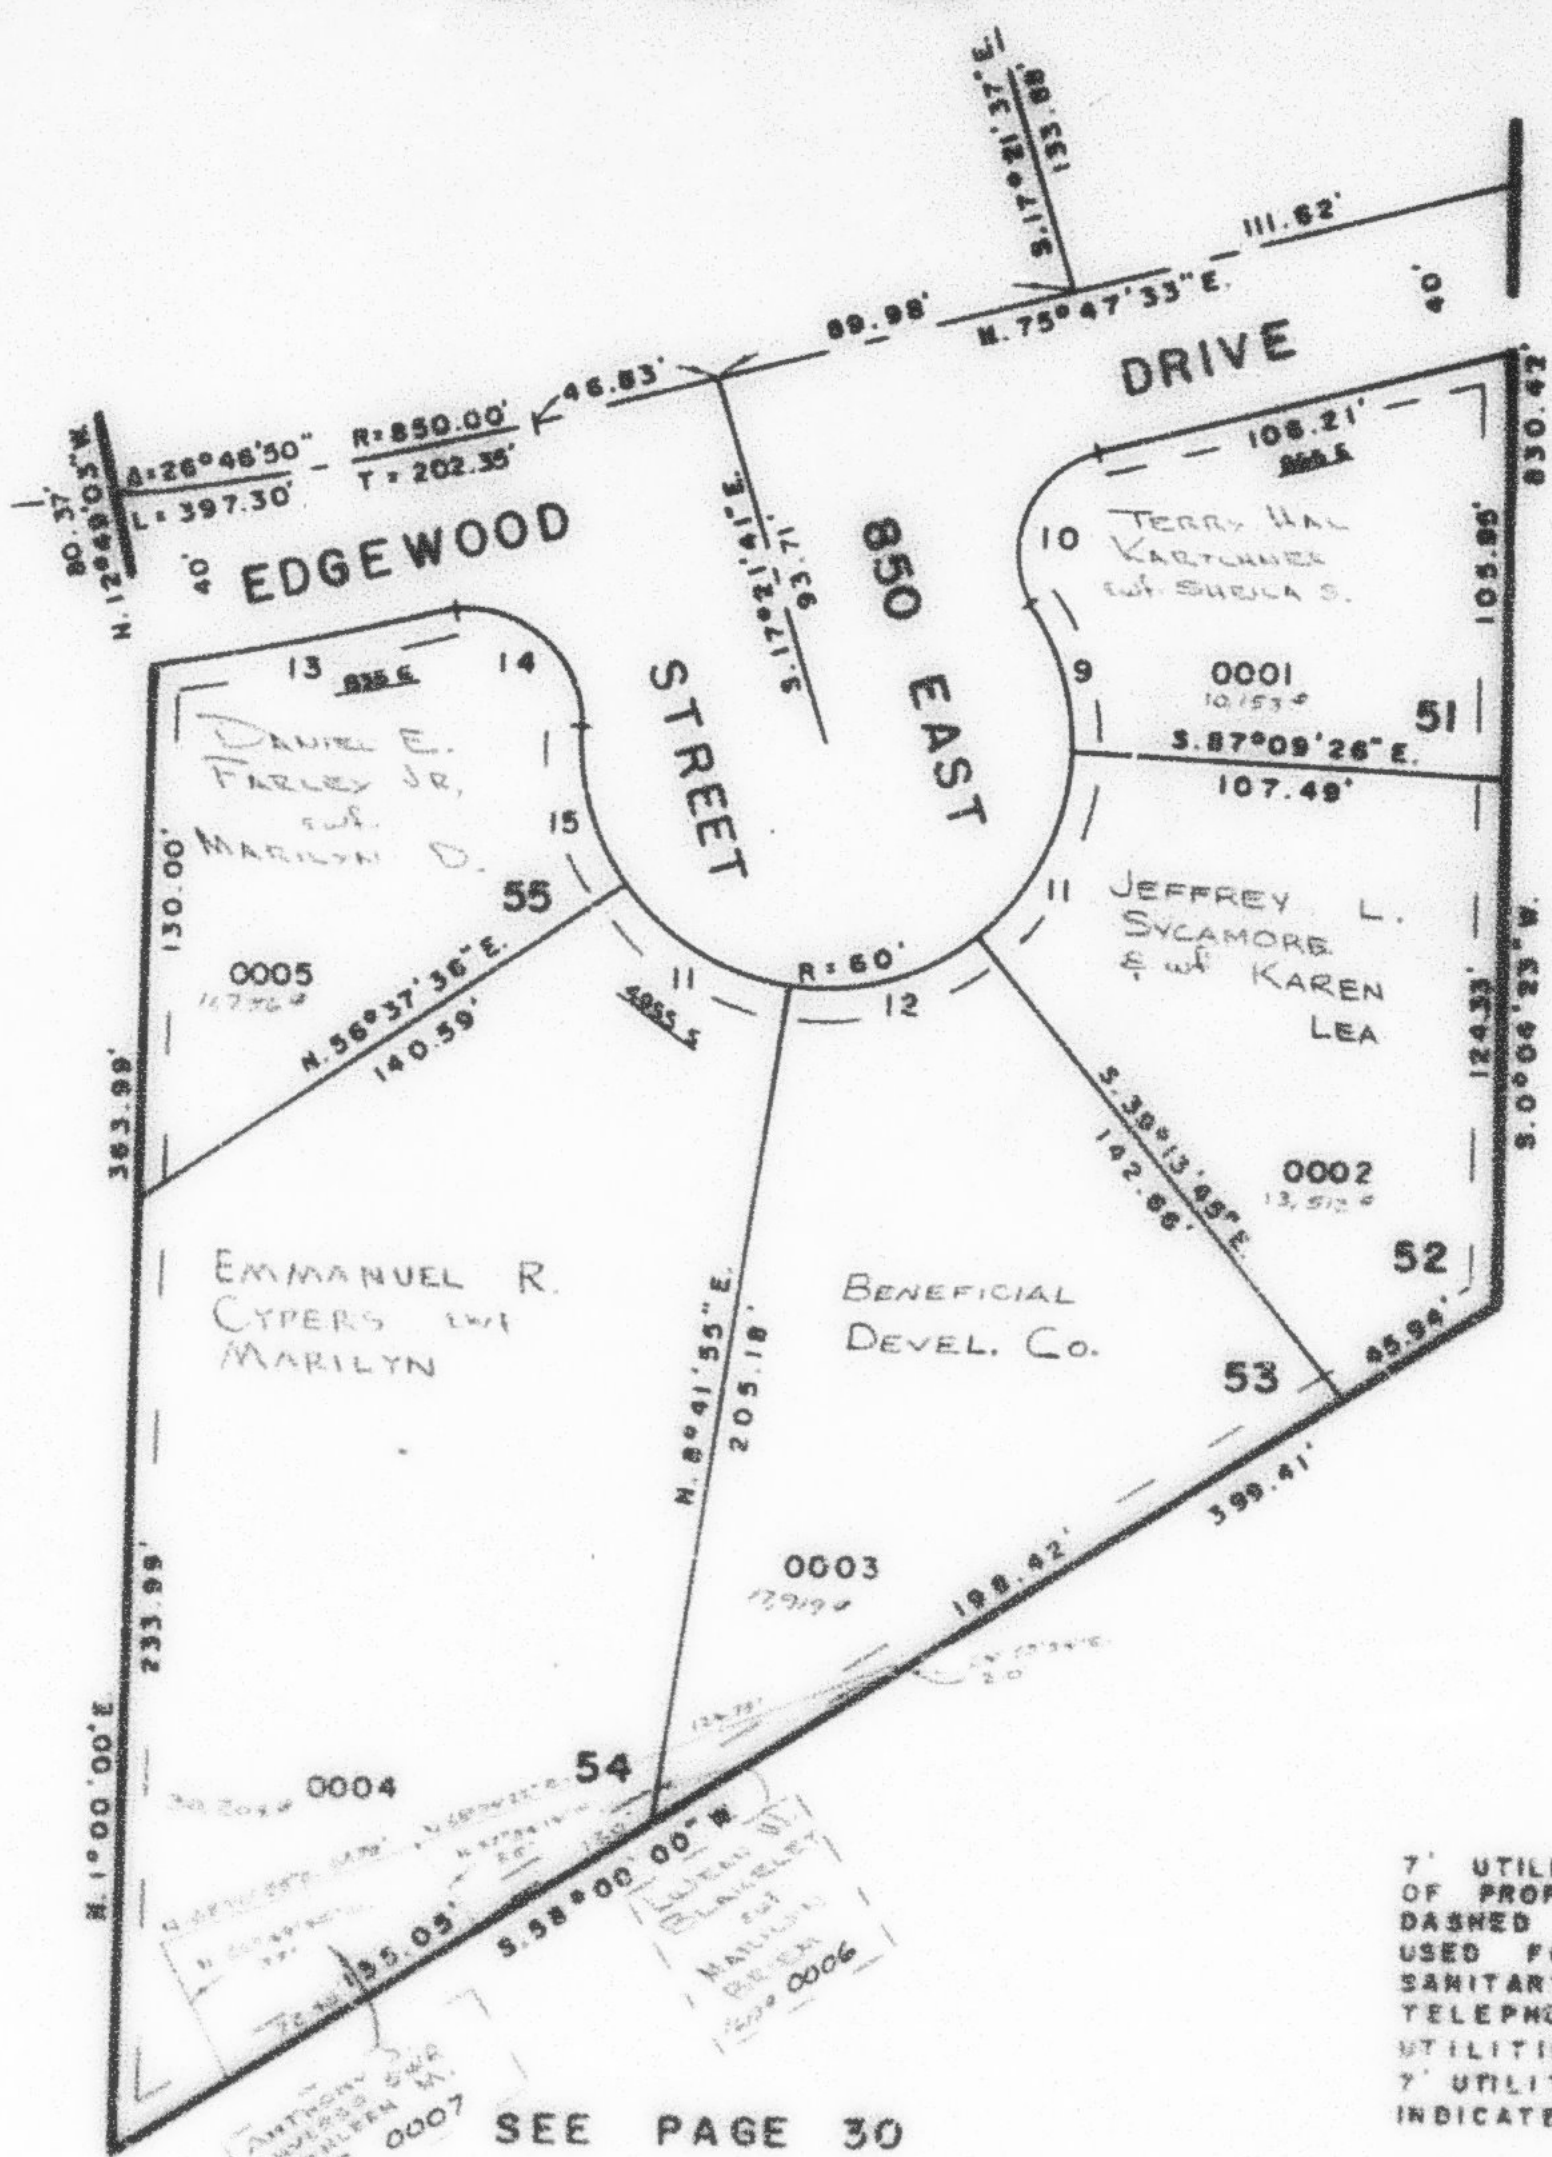

7' UTILITY EASEMENTS EACH SIDE OF PROPERTY LINE AS INDICATED BY DASHED LINES. ALL EASEMENTS TO BE USED FOR IRRIG. WATERLINES, DRAINAGE, SANITARY & STORM SEWERS, POWERLINES, TELEPHONE LINES AND OTHER PUBLIC UTILITIES
 7' UTILITY & DRAINAGE EASEMENTS AS INDICATED BY DASHED LINES

FOR COMPLETE ENG. DATA
 SEE ORIG. DED. PLAT IN
 BOOK 20, PAGE 79