

PART OF N. 1/2 SEC. 16, T. 5 N., R. 1 W., S. L. B. & M.
BURCH CREEK HEIGHTS SUBDIVISION
 PHASE 2
 LOTS 51-55

216

TAXING UNIT 27

IN SOUTH OGDEN CITY
 SCALE 1" = 50'

PREFIX 07-216

SEE PAGE 215


SEE PAGE 16

SEE PAGE 15-1

SEE PAGE 30

CURVE DATA

	Δ	RAD.	ARC
9	36°41'24"	60.00'	38.42'
10	109°38'23"	25.00'	47.84'
11	47°55'41"	60.00'	50.19'
12	47°55'40"	60.00'	50.19'
13	42°55'20"	890.00'	78.46'
14	108°11'47"	25.00'	47.21'
15	39°06'37"	60.00'	40.96'

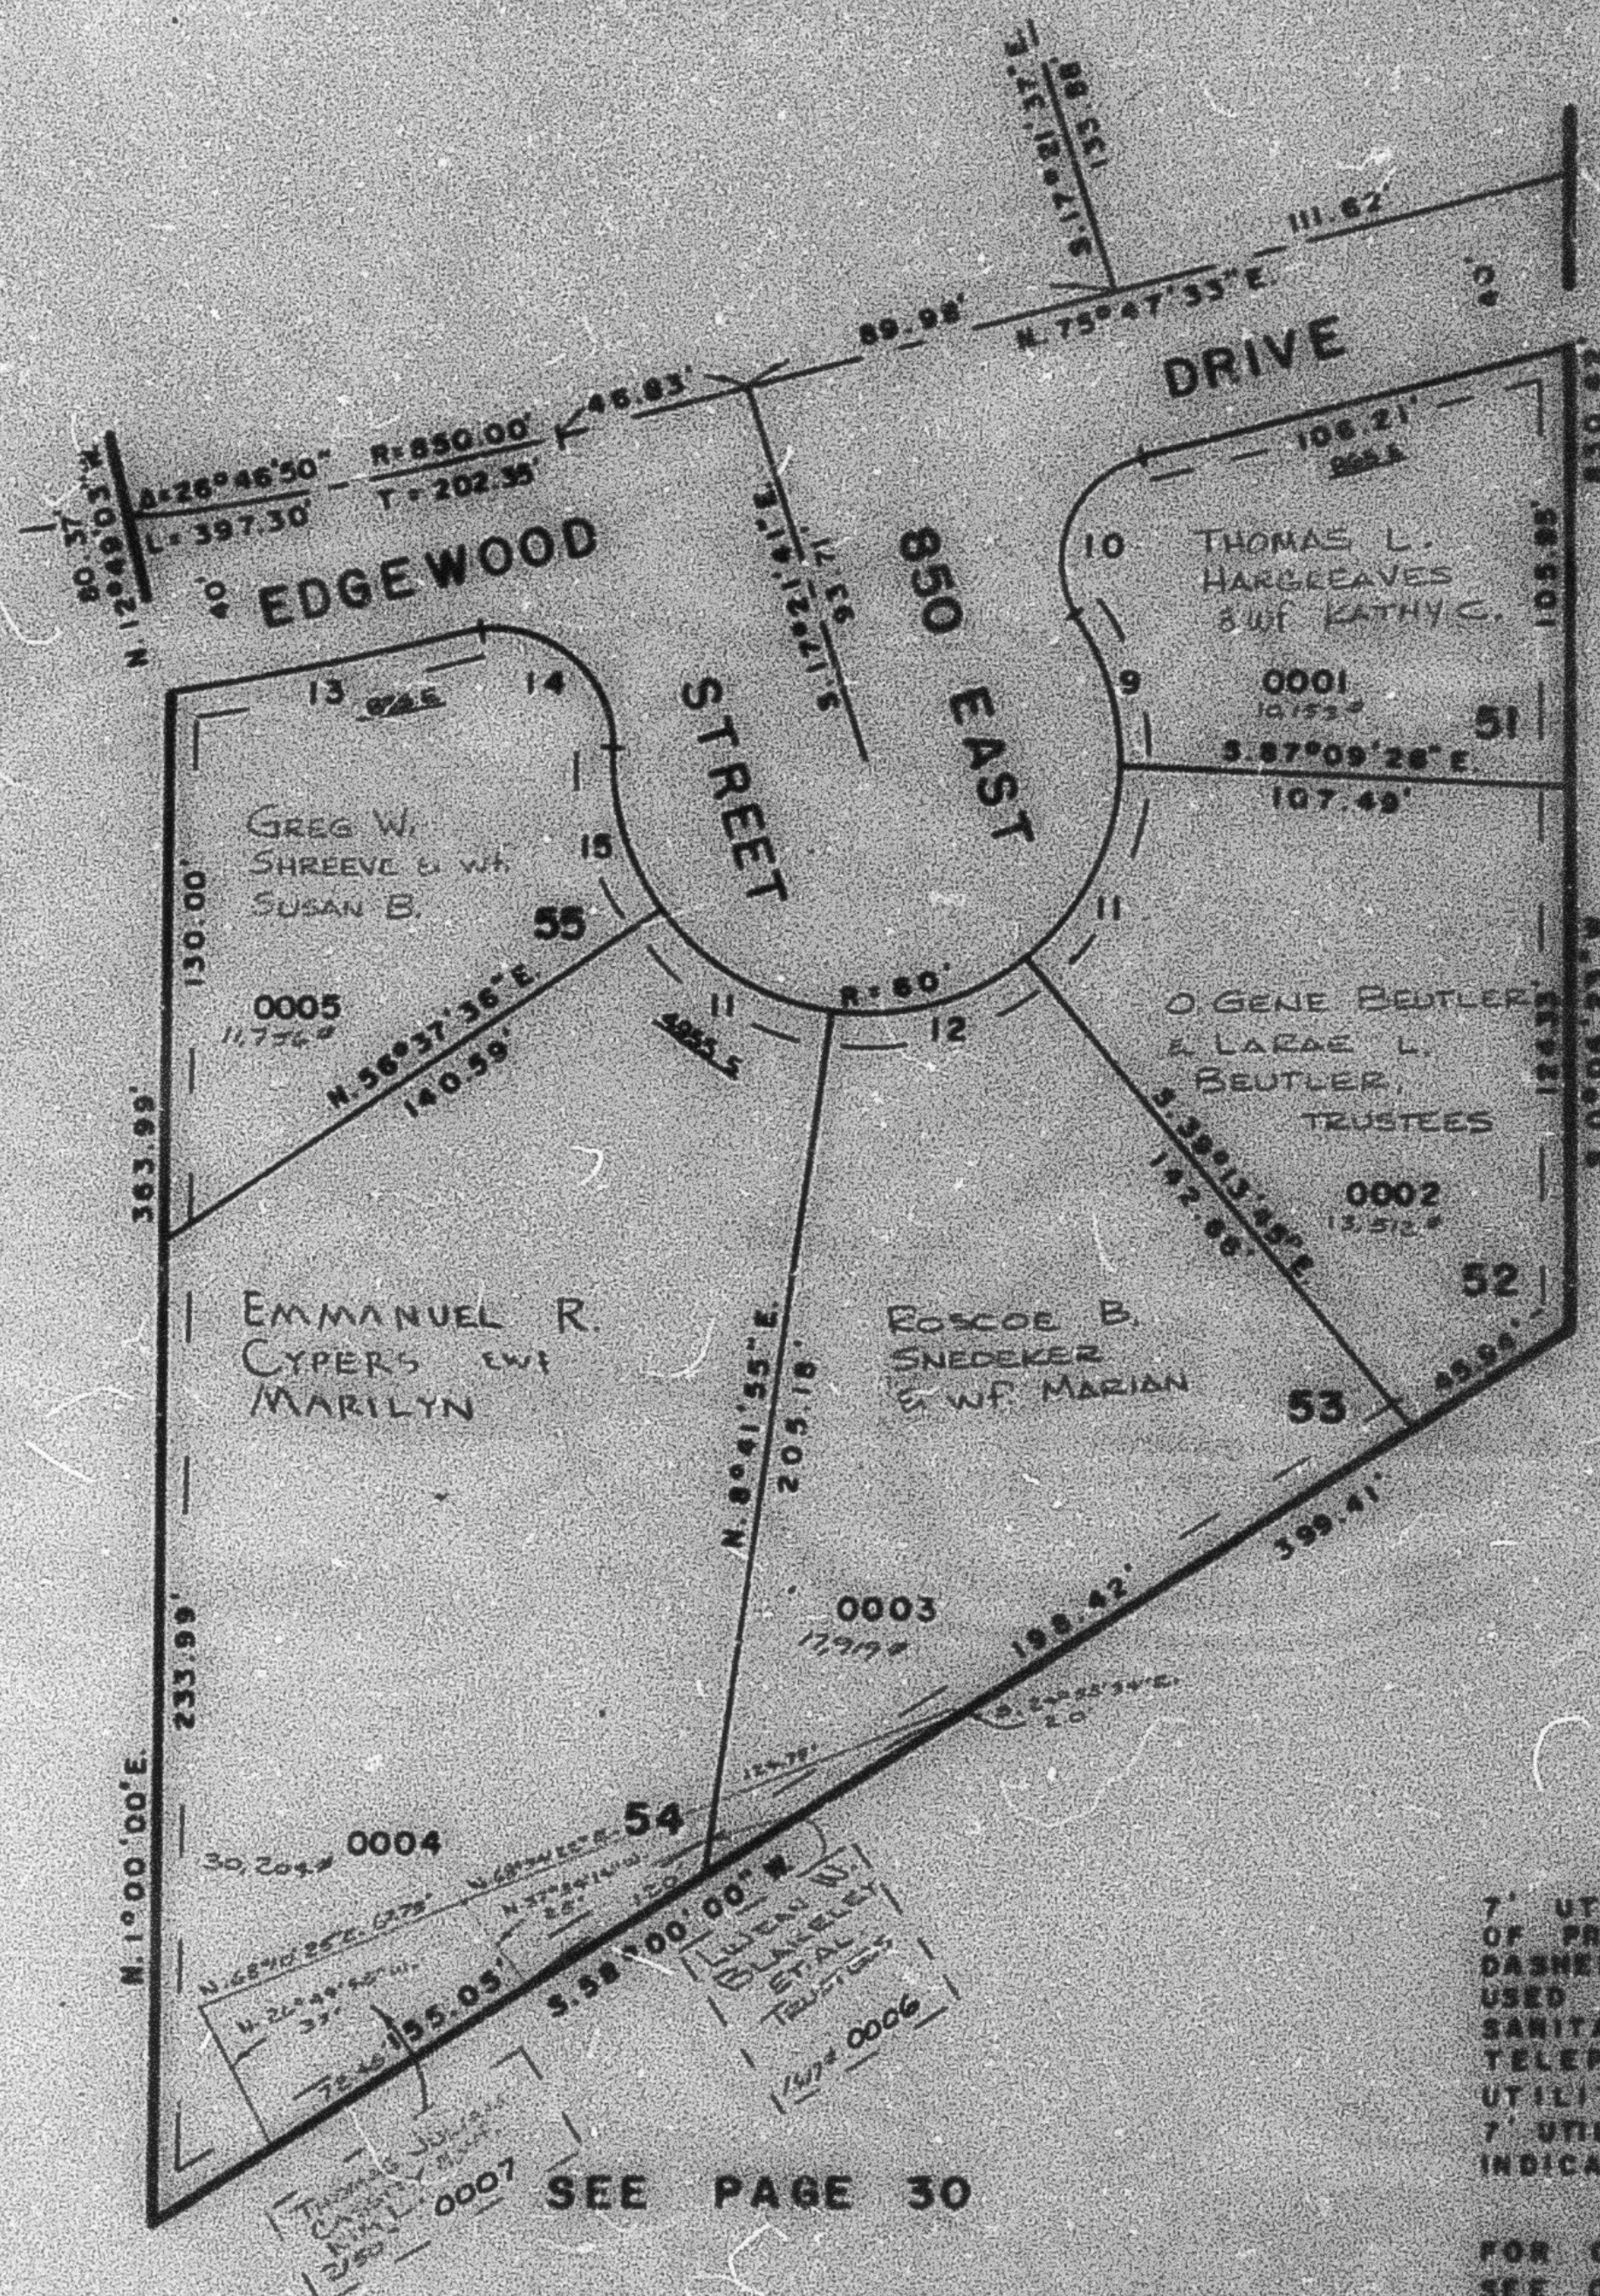

7' UTILITY EASEMENTS EACH SIDE OF PROPERTY LINE AS INDICATED BY DASHED LINES. ALL EASEMENTS TO BE USED FOR IRRI, WATERLINES, DRAINAGE, SANITARY & STORM SEWERS, POWERLINES, TELEPHONE LINES AND OTHER PUBLIC UTILITIES.
 7' UTILITY & DRAINAGE EASEMENTS AS INDICATED BY DASHED LINES.

FOR COMPLETE ENG. DATA
 SEE ORIG. DED. PLAT IN
 BOOK 20, PAGE 79