

PART OF N. 1/2 SEC. 16, T. 5 N., R. 1 W., S. L. B. & M.
BURCH CREEK HEIGHTS SUBDIVISION
 PHASE 2
 LOTS 51-55

216

TAXING UNIT 27

IN SOUTH OGDEN CITY

SCALE 1" = 50'

PREFIX 07-216

SEE PAGE 215


SEE PAGE 16

SEE PAGE 15-1

SEE PAGE 30

CURVE DATA

	Δ	RAD.	ARC
9	36° 41' 24"	60.00'	38.42'
10	109° 38' 23"	25.00'	47.84'
11	47° 55' 41"	60.00'	50.19'
12	47° 55' 40"	60.00'	50.19'
13	4° 55' 20"	890.00'	76.46'
14	108° 11' 47"	25.00'	47.21'
15	39° 06' 37"	60.00'	40.96'

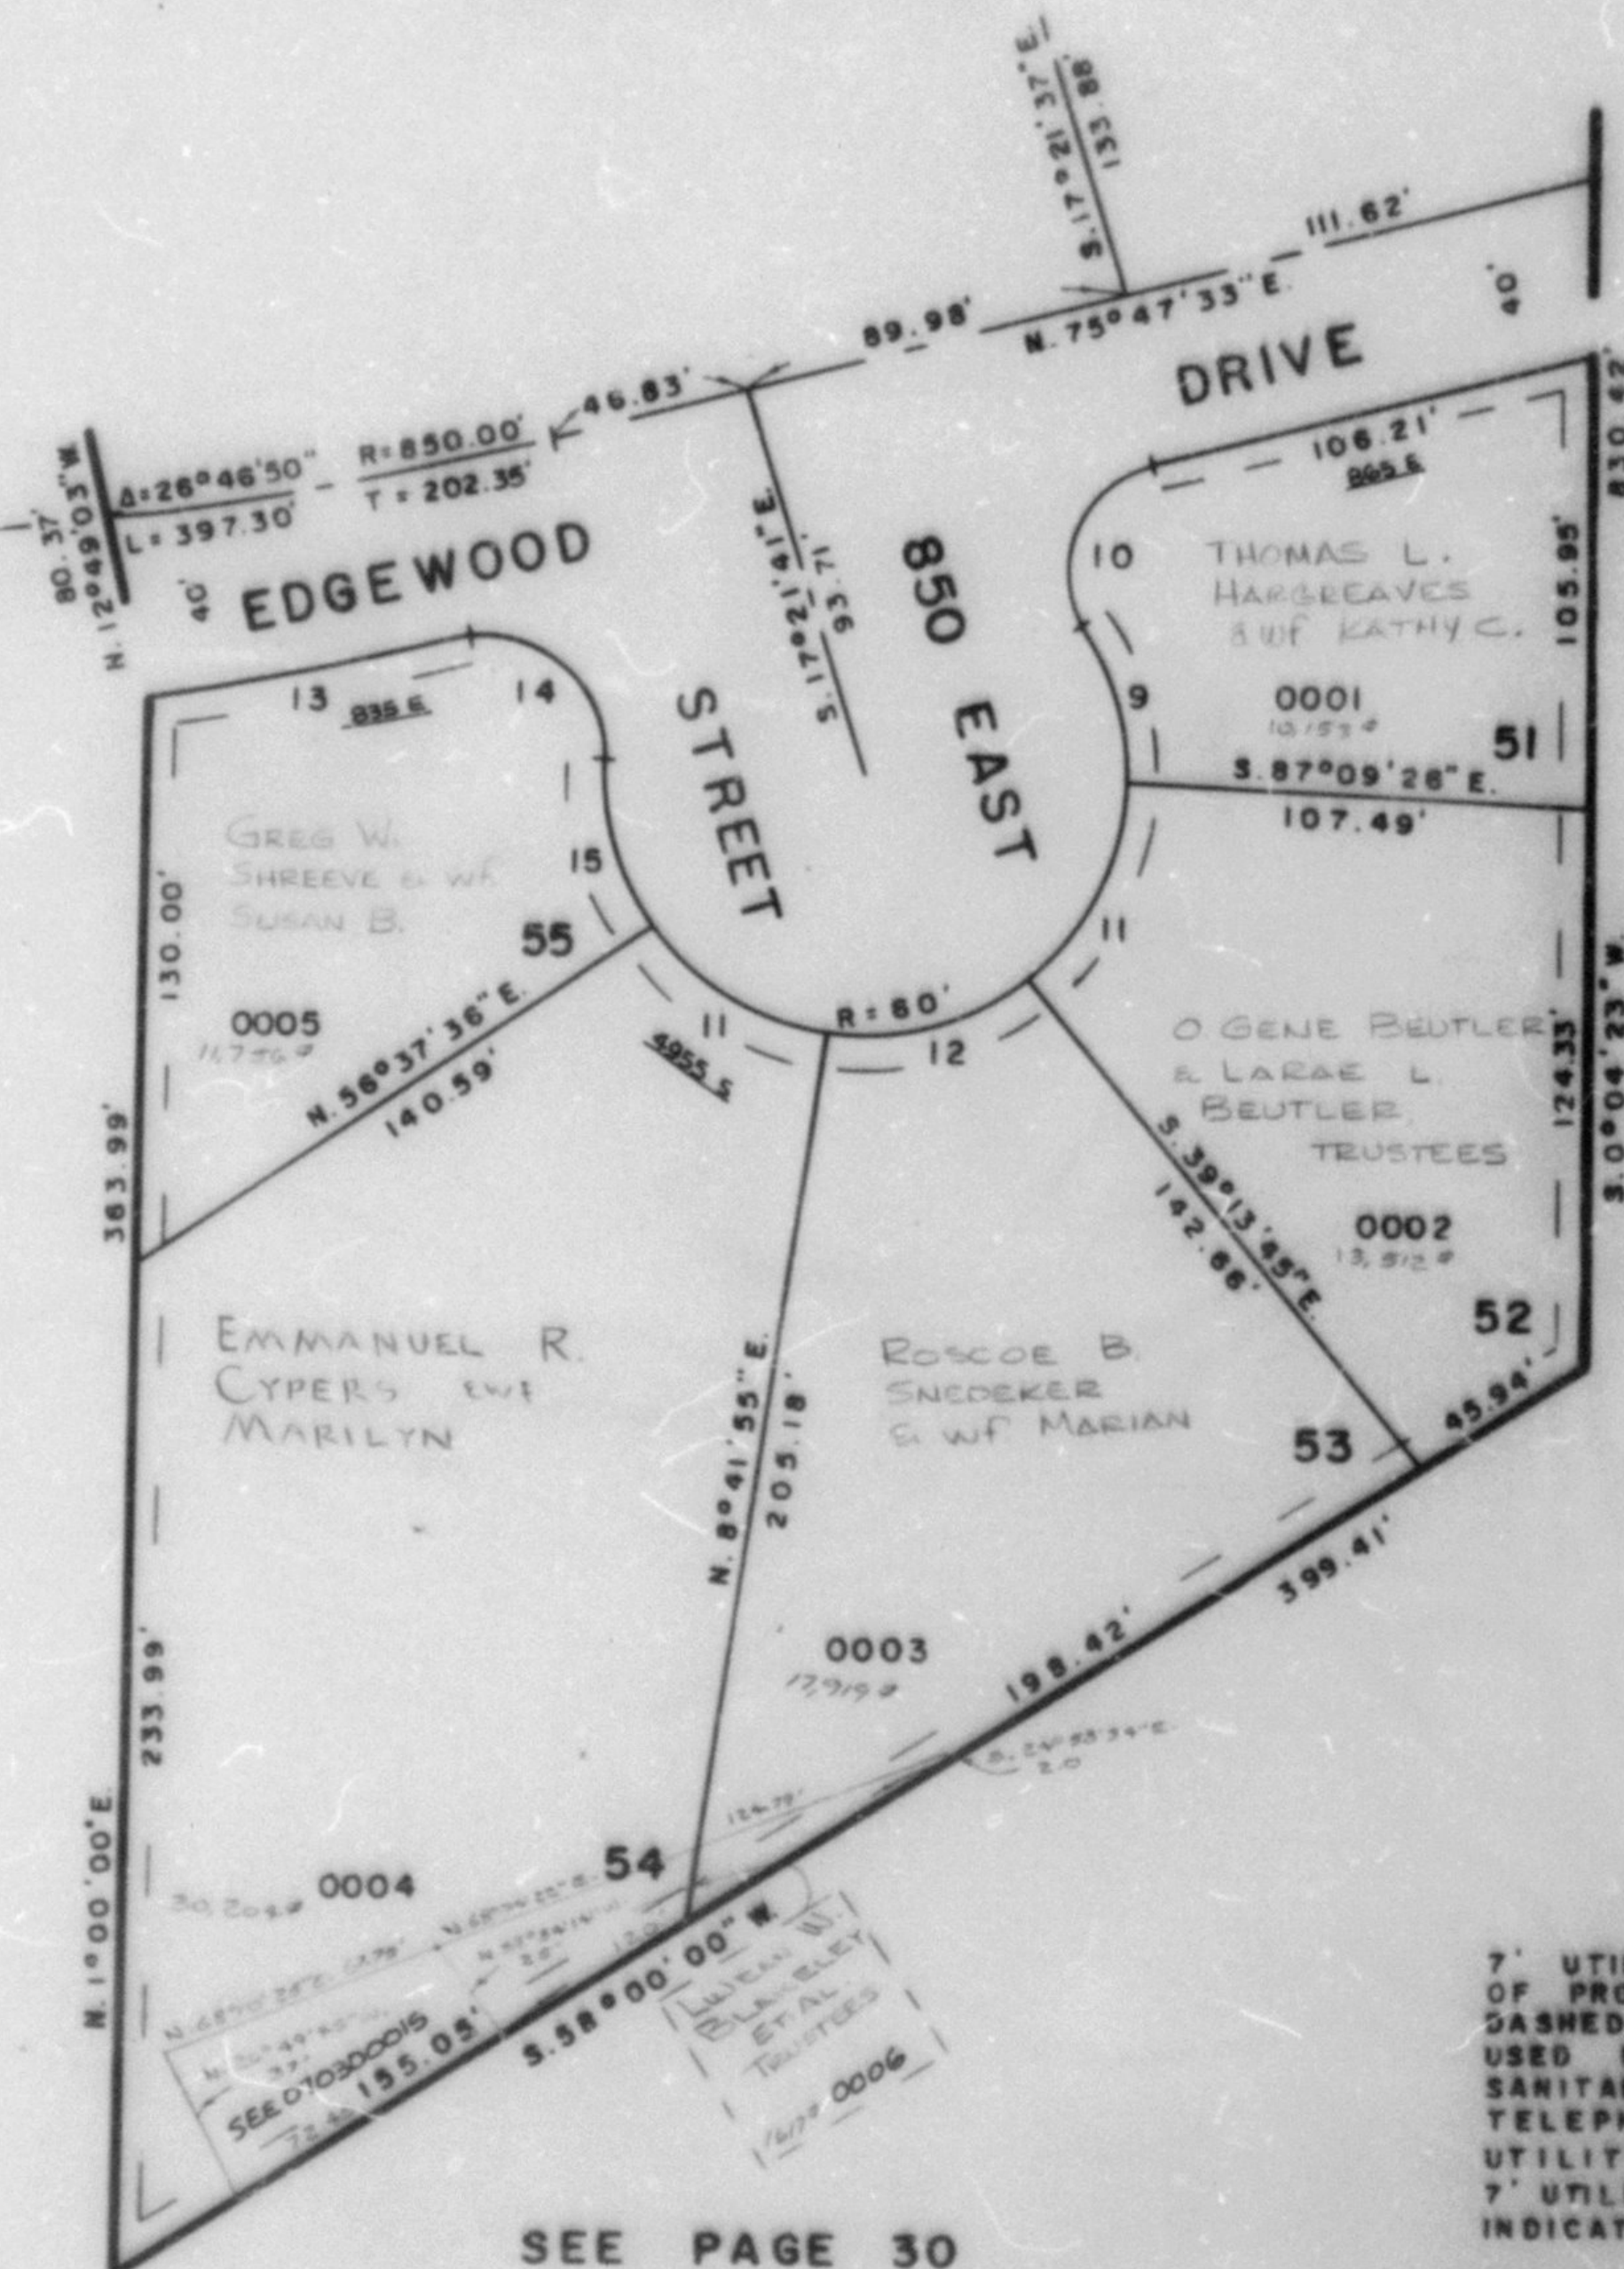

7' UTILITY EASEMENTS EACH SIDE OF PROPERTY LINE AS INDICATED BY DASHED LINES. ALL EASEMENTS TO BE USED FOR IRRIG. WATERLINES, DRAINAGE, SANITARY & STORM SEWERS, POWERLINES, TELEPHONE LINES AND OTHER PUBLIC UTILITIES
 7' UTILITY & DRAINAGE EASEMENTS AS INDICATED BY DASHED LINES

FOR COMPLETE ENG. DATA
 SEE ORIG. DED. PLAT IN
 BOOK 20, PAGE 79