

THE MEADOWS

A PLANNED RESIDENTIAL UNIT DEVELOPMENT

PHASE 5-2

TAXING UNIT 27

IN SOUTH OGDEN CITY
(MEADOWS EAST)


PREFIX 07-217

SCALE 1" = 30'

SEE PAGE
82-1

SEE PAGE 82-1

LOT NO	SERIAL NO	NAME OF OWNERSHIP
12	0001	GARY E. STAY & WIFE LAURA C.
13	0002	JULIAN H. ALLEN
14	0003	RUBY M. GEALTA
15	0004	FAILEEN ROSELL
16	0005	RICHARD E. GRIFFITH & HELEN H. GRIFFITH, TRUSTEES
17	0006	JACK M. SACKETT & SUSAN K. SACKETT
18	0007	MICHAEL A. KAINE
19	0008	PETE P. STAMOS
C.D.	0009	THE MEADOWS EAST OWNERS ASSN.

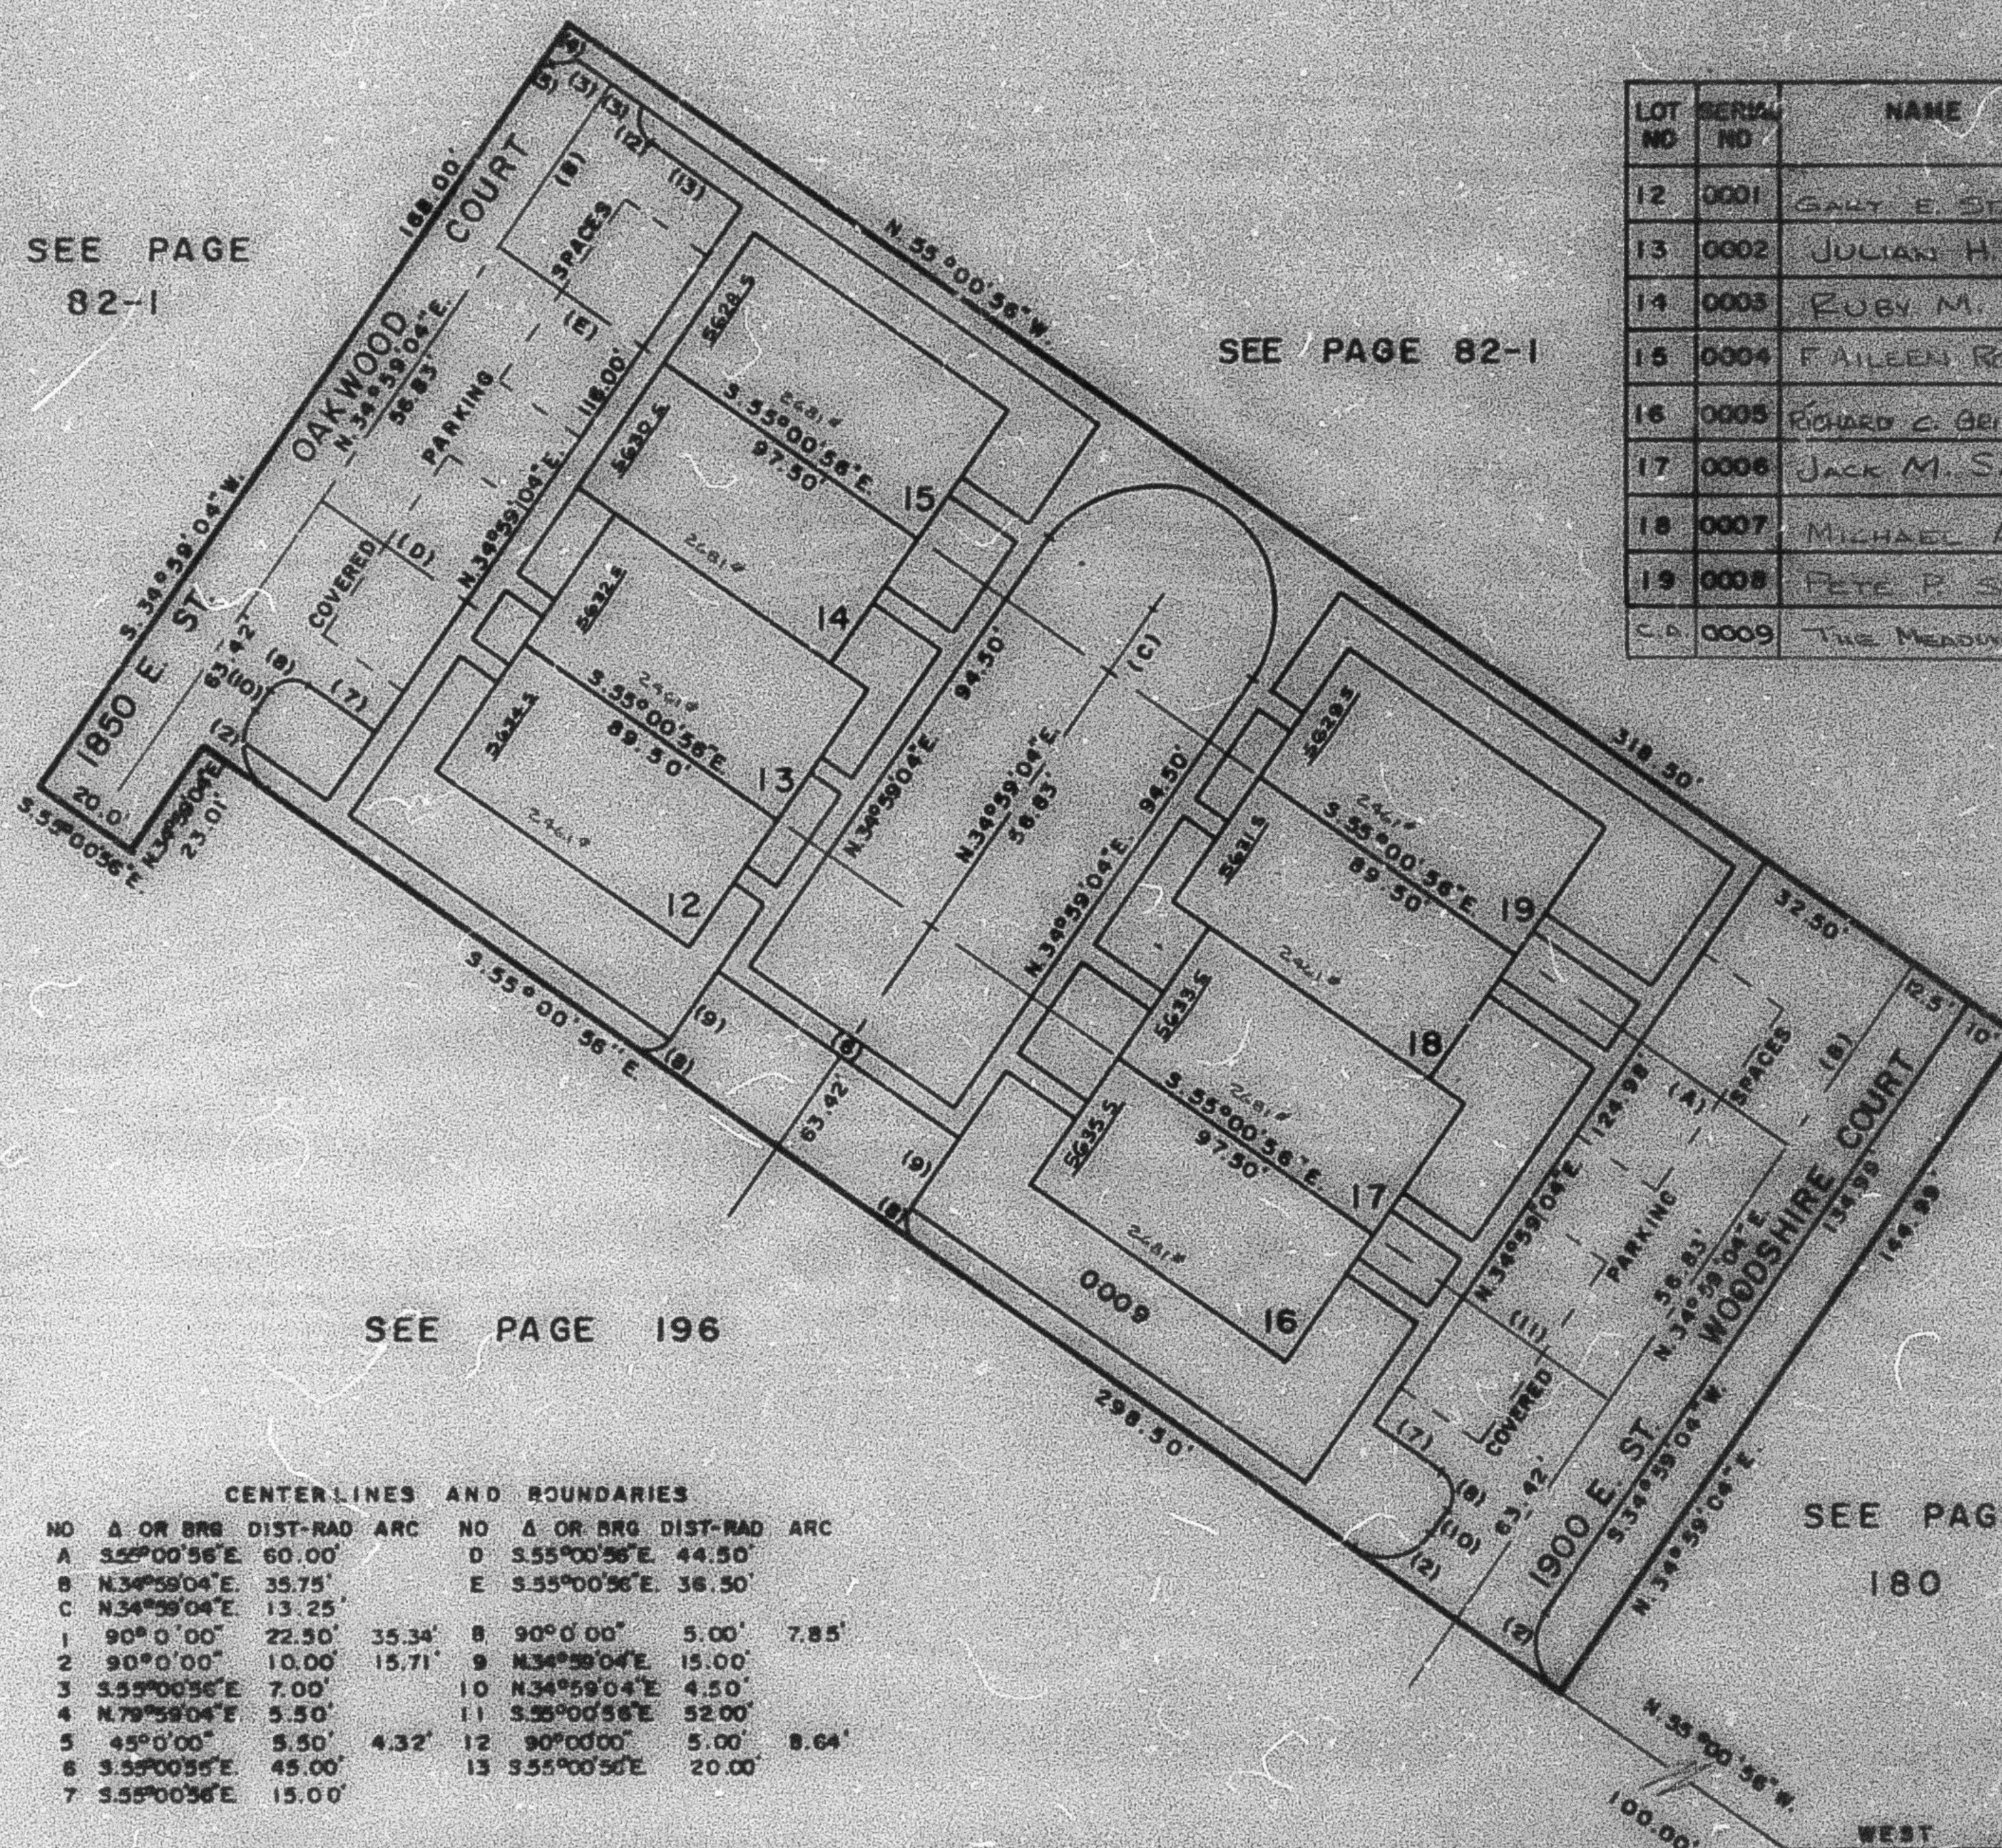

CENTERLINES AND BOUNDARIES					
NO	A OR BRG	DIST-RAO	ARC	NO	A OR BRG DIST-RAO ARC
A	S.55°00'56\"E	60.00'		D	S.55°00'56\"E 44.50'
B	N.34°59'04\"E	35.75'		E	S.55°00'56\"E 36.50'
C	N.34°59'04\"E	13.25'			
1	90°0'00\"	22.50'	35.34'	8	90°0'00\" 5.00' 7.85'
2	90°0'00\"	10.00'	15.71'	9	N.34°59'04\"E 15.00'
3	S.55°00'56\"E	7.00'		10	N.34°59'04\"E 4.50'
4	N.79°59'04\"E	5.50'		11	S.55°00'56\"E 52.00'
5	45°0'00\"	5.50'	4.32'	12	90°00'00\" 5.00' 8.64'
6	S.55°00'56\"E	45.00'		13	S.55°00'56\"E 20.00'
7	S.55°00'56\"E	15.00'			

FOR COMPLETE ENG. DATA
SEE ORIG. DED. PLAT IN
BOOK 20, PAGE 88