

PART OF N 1/2 SEC 16, T 5 N, R 1 W, S 1 E 8 M
BURCH CREEK HEIGHTS SUBDIVISION
 AMENDED PLAT
 PHASE I


216

TAXING UNIT 27

LOTS 1-9, 25-27
 IN SOUTH OGDEN CITY

PREFIX 07-216

SCALE 1" = 50'

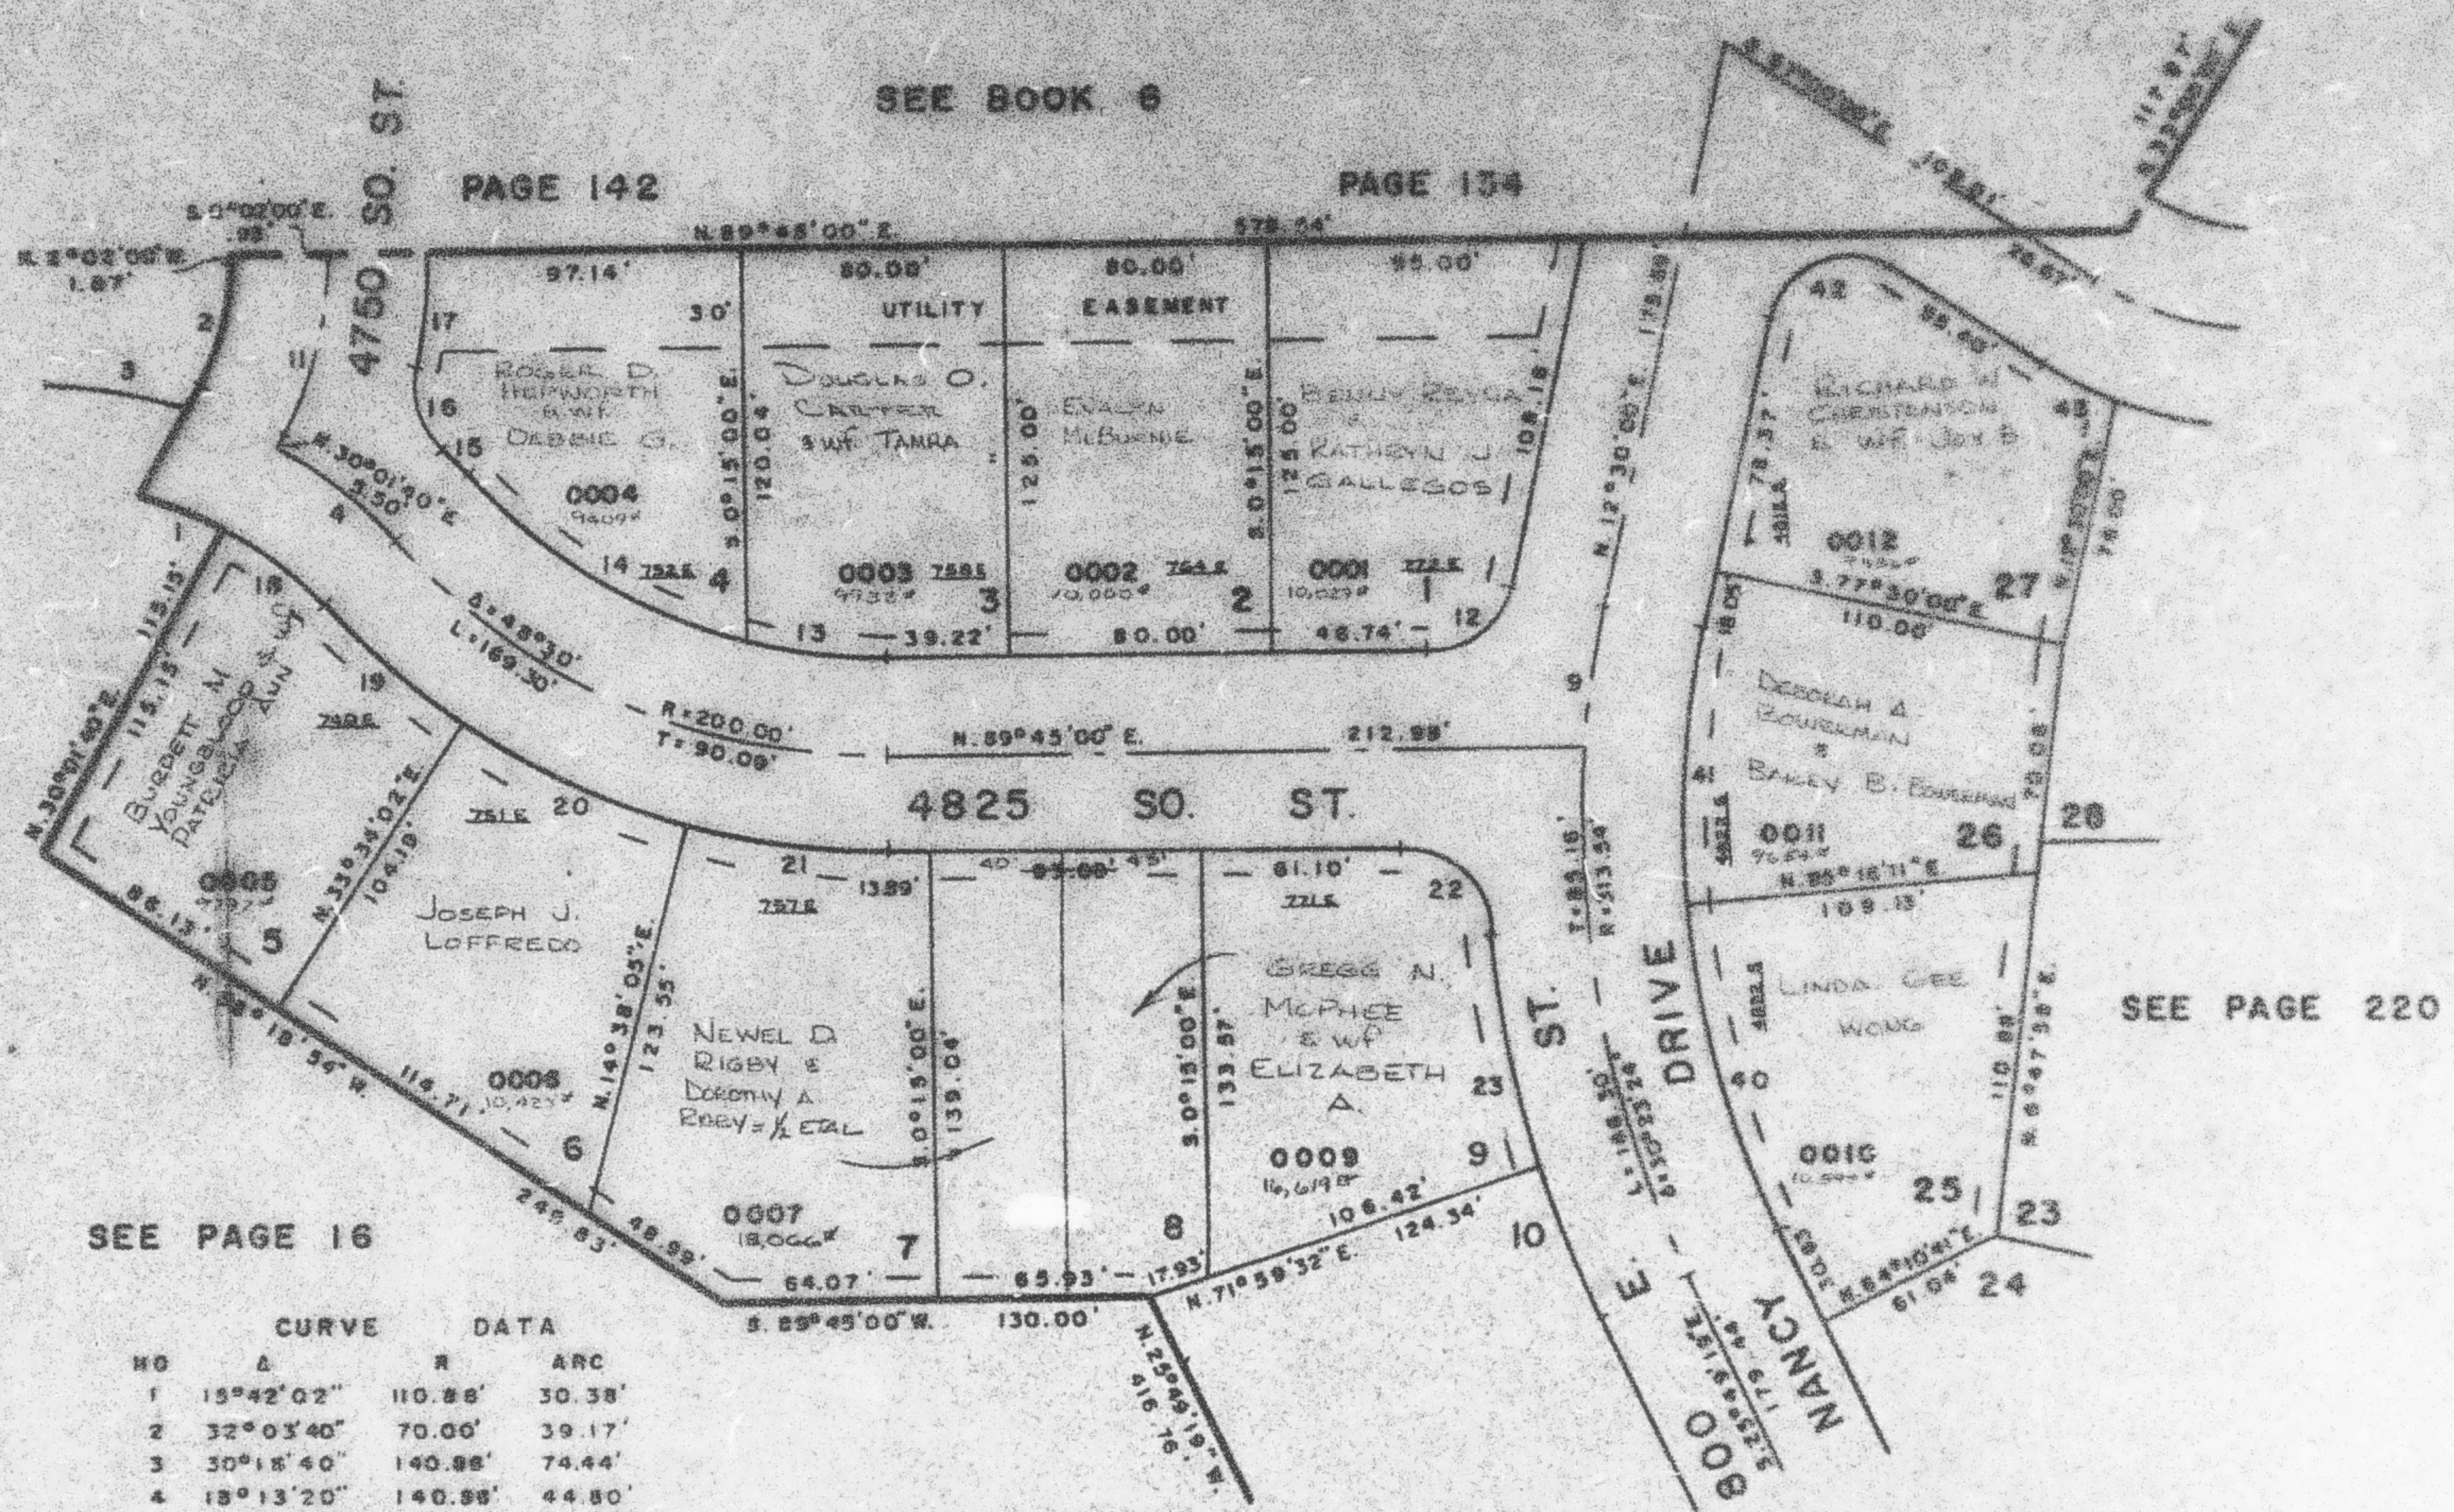

NO	Δ	R	ARC
1	15°42'02"	110.88'	30.38'
2	32°03'40"	70.00'	39.17'
3	30°18'40"	140.88'	74.44'
4	18°13'20"	140.88'	44.80'
9	7°53'55"	313.54'	43.40'
11	32°03'40"	100.00'	55.96'
12	77°15'00"	25.00'	33.71'
13	13°52'45"	170.00'	41.18'
14	34°37'15"	170.00'	102.72'
15	2°47'15"	170.88'	11.29'
16	59°20'13"	25.00'	25.89'
17	15°49'58"	130.00'	35.92'
18	18°13'20"	110.88'	35.28'
19	14°40'58"	230.00'	58.94'
20	18°55'57"	230.00'	78.00'
21	14°53'05"	230.00'	59.75'
22	85°32'20"	25.00'	37.32'
23	13°17'48"	343.54'	79.73'
40	21°05'30"	283.54'	104.37'
41	17°13'49"	283.54'	85.27'
42	110°30'34"	25.00'	48.22'
43	11°39'38"	123.93'	25.22'