

PART OF N. 1/2 SEC. 16, T.5N., R.1W., S.L.B. & M.
 BURCH CREEK HEIGHTS SUBDIVISION


AMENDED PLAT
 PHASE 1
 LOTS 1-9, 25-27
 IN SOUTH OGDEN CITY

TAXING UNIT: 27

SCALE: 1"=50'

SEE BOOK 6
 SEE PAGE 142

SEE BOOK 6
 PAGE 134

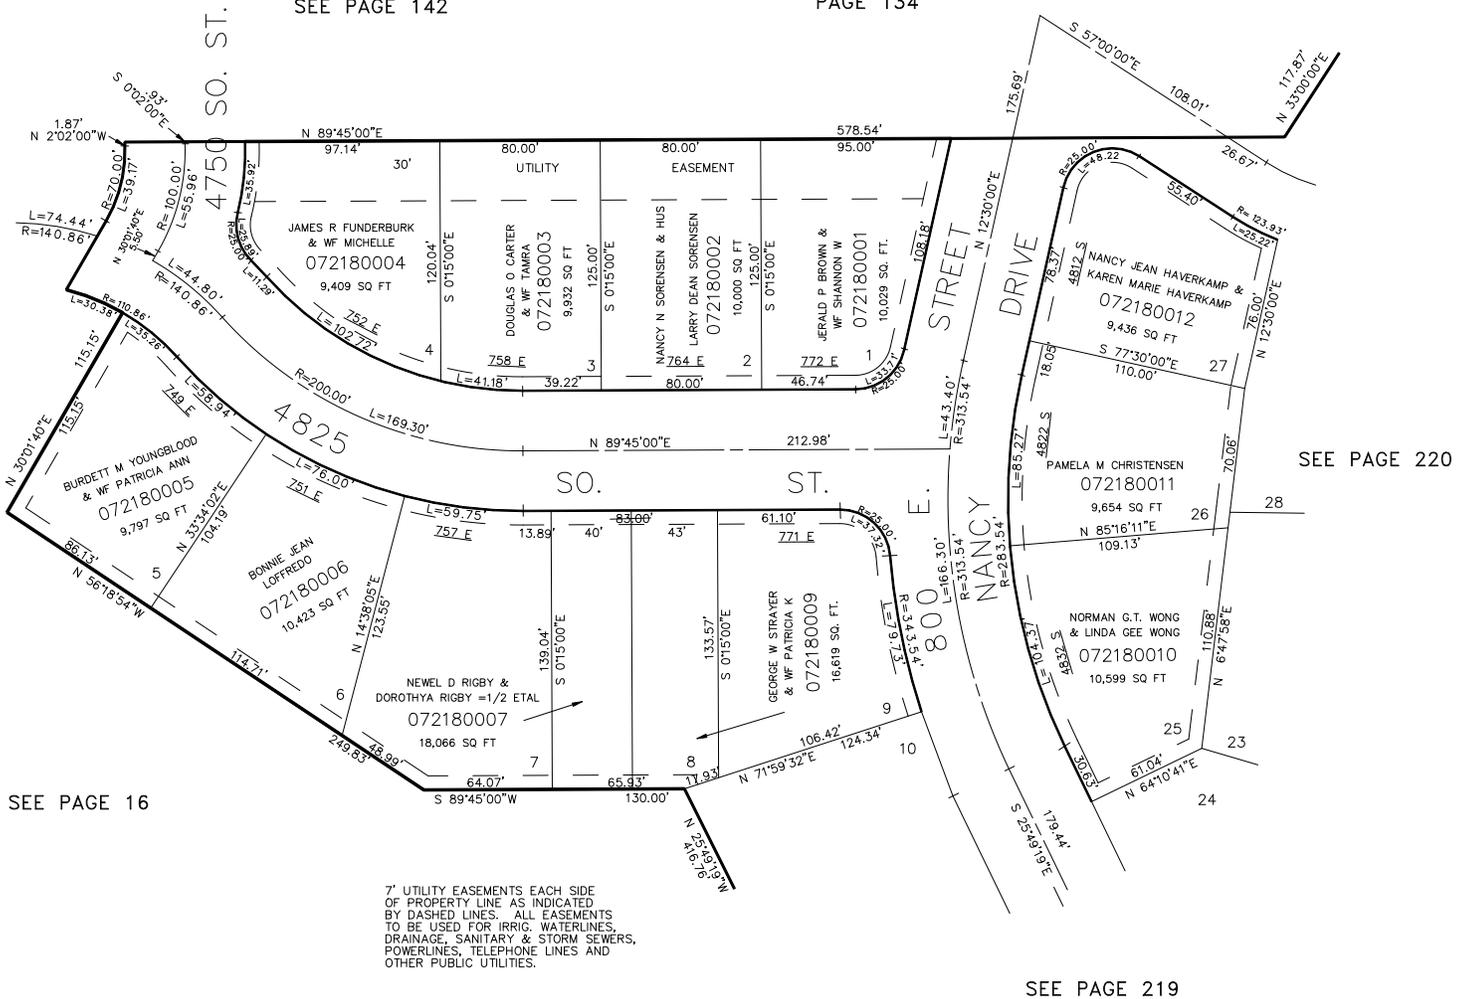

7' UTILITY EASEMENTS EACH SIDE OF PROPERTY LINE AS INDICATED BY DASHED LINES. ALL EASEMENTS TO BE USED FOR IRRIG. WATERLINES, DRAINAGE, SANITARY & STORM SEWERS, POWERLINES, TELEPHONE LINES AND OTHER PUBLIC UTILITIES.

FOR COMPLETE ENG. DATA SEE ORIGINAL DEDICATION PLAT IN BOOK 20, PAGE 80 OF RECORDS.