

PART OF N. 1/2 SEC. 16, T.5N., R.1W., S.L.B. & M.
 BURCH CREEK HEIGHTS SUBDIVISION


AMENDED PLAT
 PHASE 1
 LOTS 1-9, 25-27
 IN SOUTH OGDEN CITY

TAXING UNIT: 27

SCALE: 1"=50'

SEE BOOK 6
 SEE PAGE 142

SEE BOOK 6
 PAGE 134

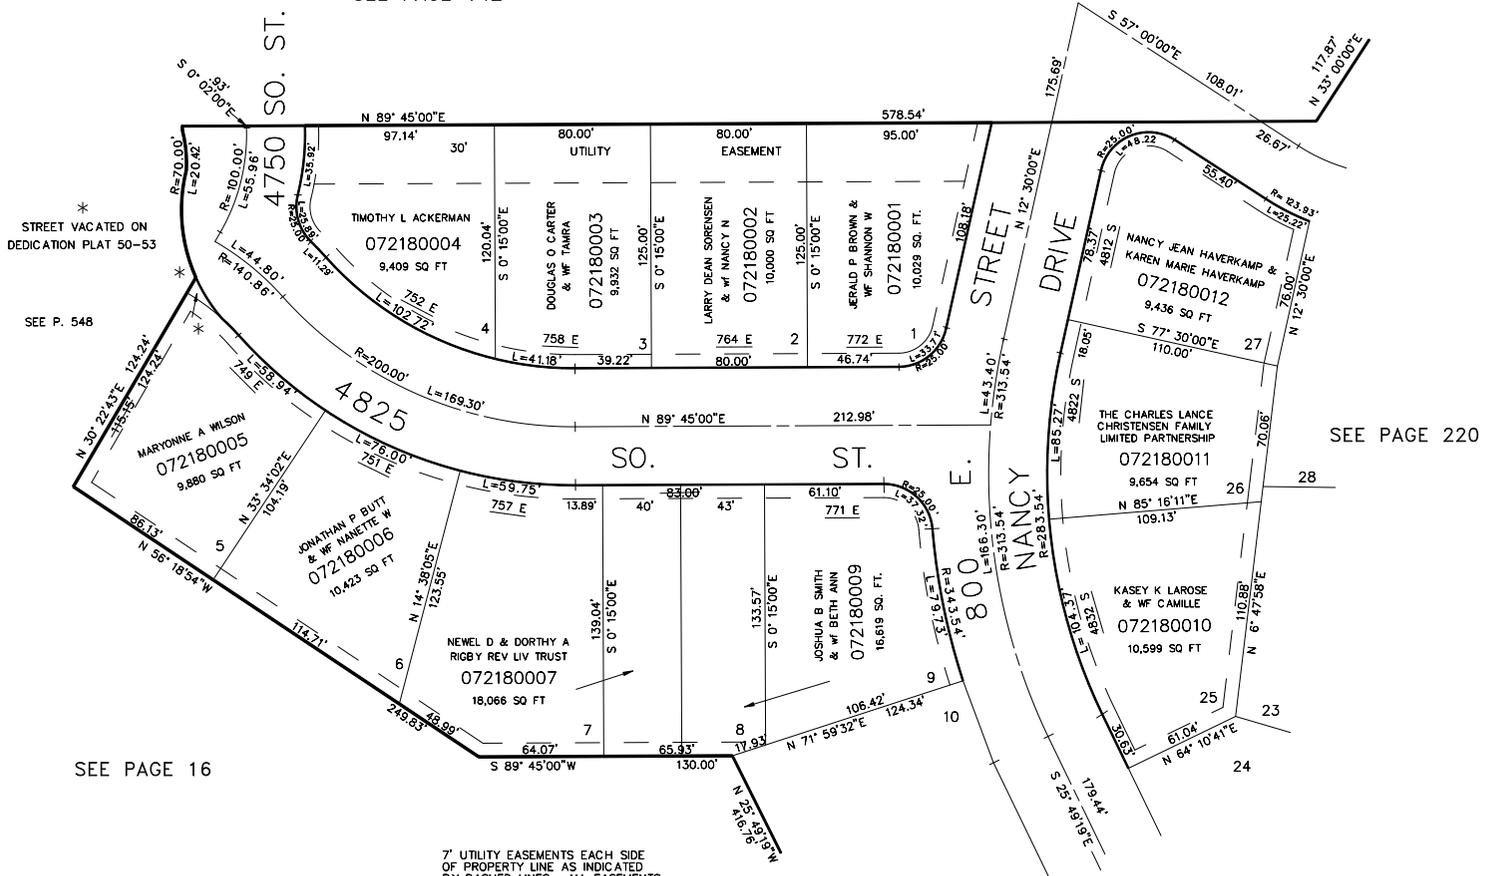

SEE PAGE 220

SEE PAGE 219

7' UTILITY EASEMENTS EACH SIDE OF PROPERTY LINE AS INDICATED BY DASHED LINES. ALL EASEMENTS TO BE USED FOR IRRIG., WATERLINES, DRAINAGE, SANITARY & STORM SEWERS, POWERLINES, TELEPHONE LINES AND OTHER PUBLIC UTILITIES.

FOR COMPLETE ENG. DATA SEE ORIGINAL DEDICATION PLAT IN BOOK 20, PAGE 80 OF RECORDS.