

PART OF N. 1/2 SEC. 16, T. 5 N., R. 1 W., S. L. B. & M.

219

BURCH CREEK HEIGHTS SUBDIVISION

AMENDED PLAT

PHASE I

LOTS 10-20, 23, 24

IN SOUTH OGDEN CITY

TAXING UNIT: 27


PREFIX: 07-219

SCALE 1" = 50'

SEE PAGE 218

SEE PAGE 220

EXCEPT WHERE OTHERWISE SHOWN
ALL LOTS OWNED BY
HUNTER REALTY

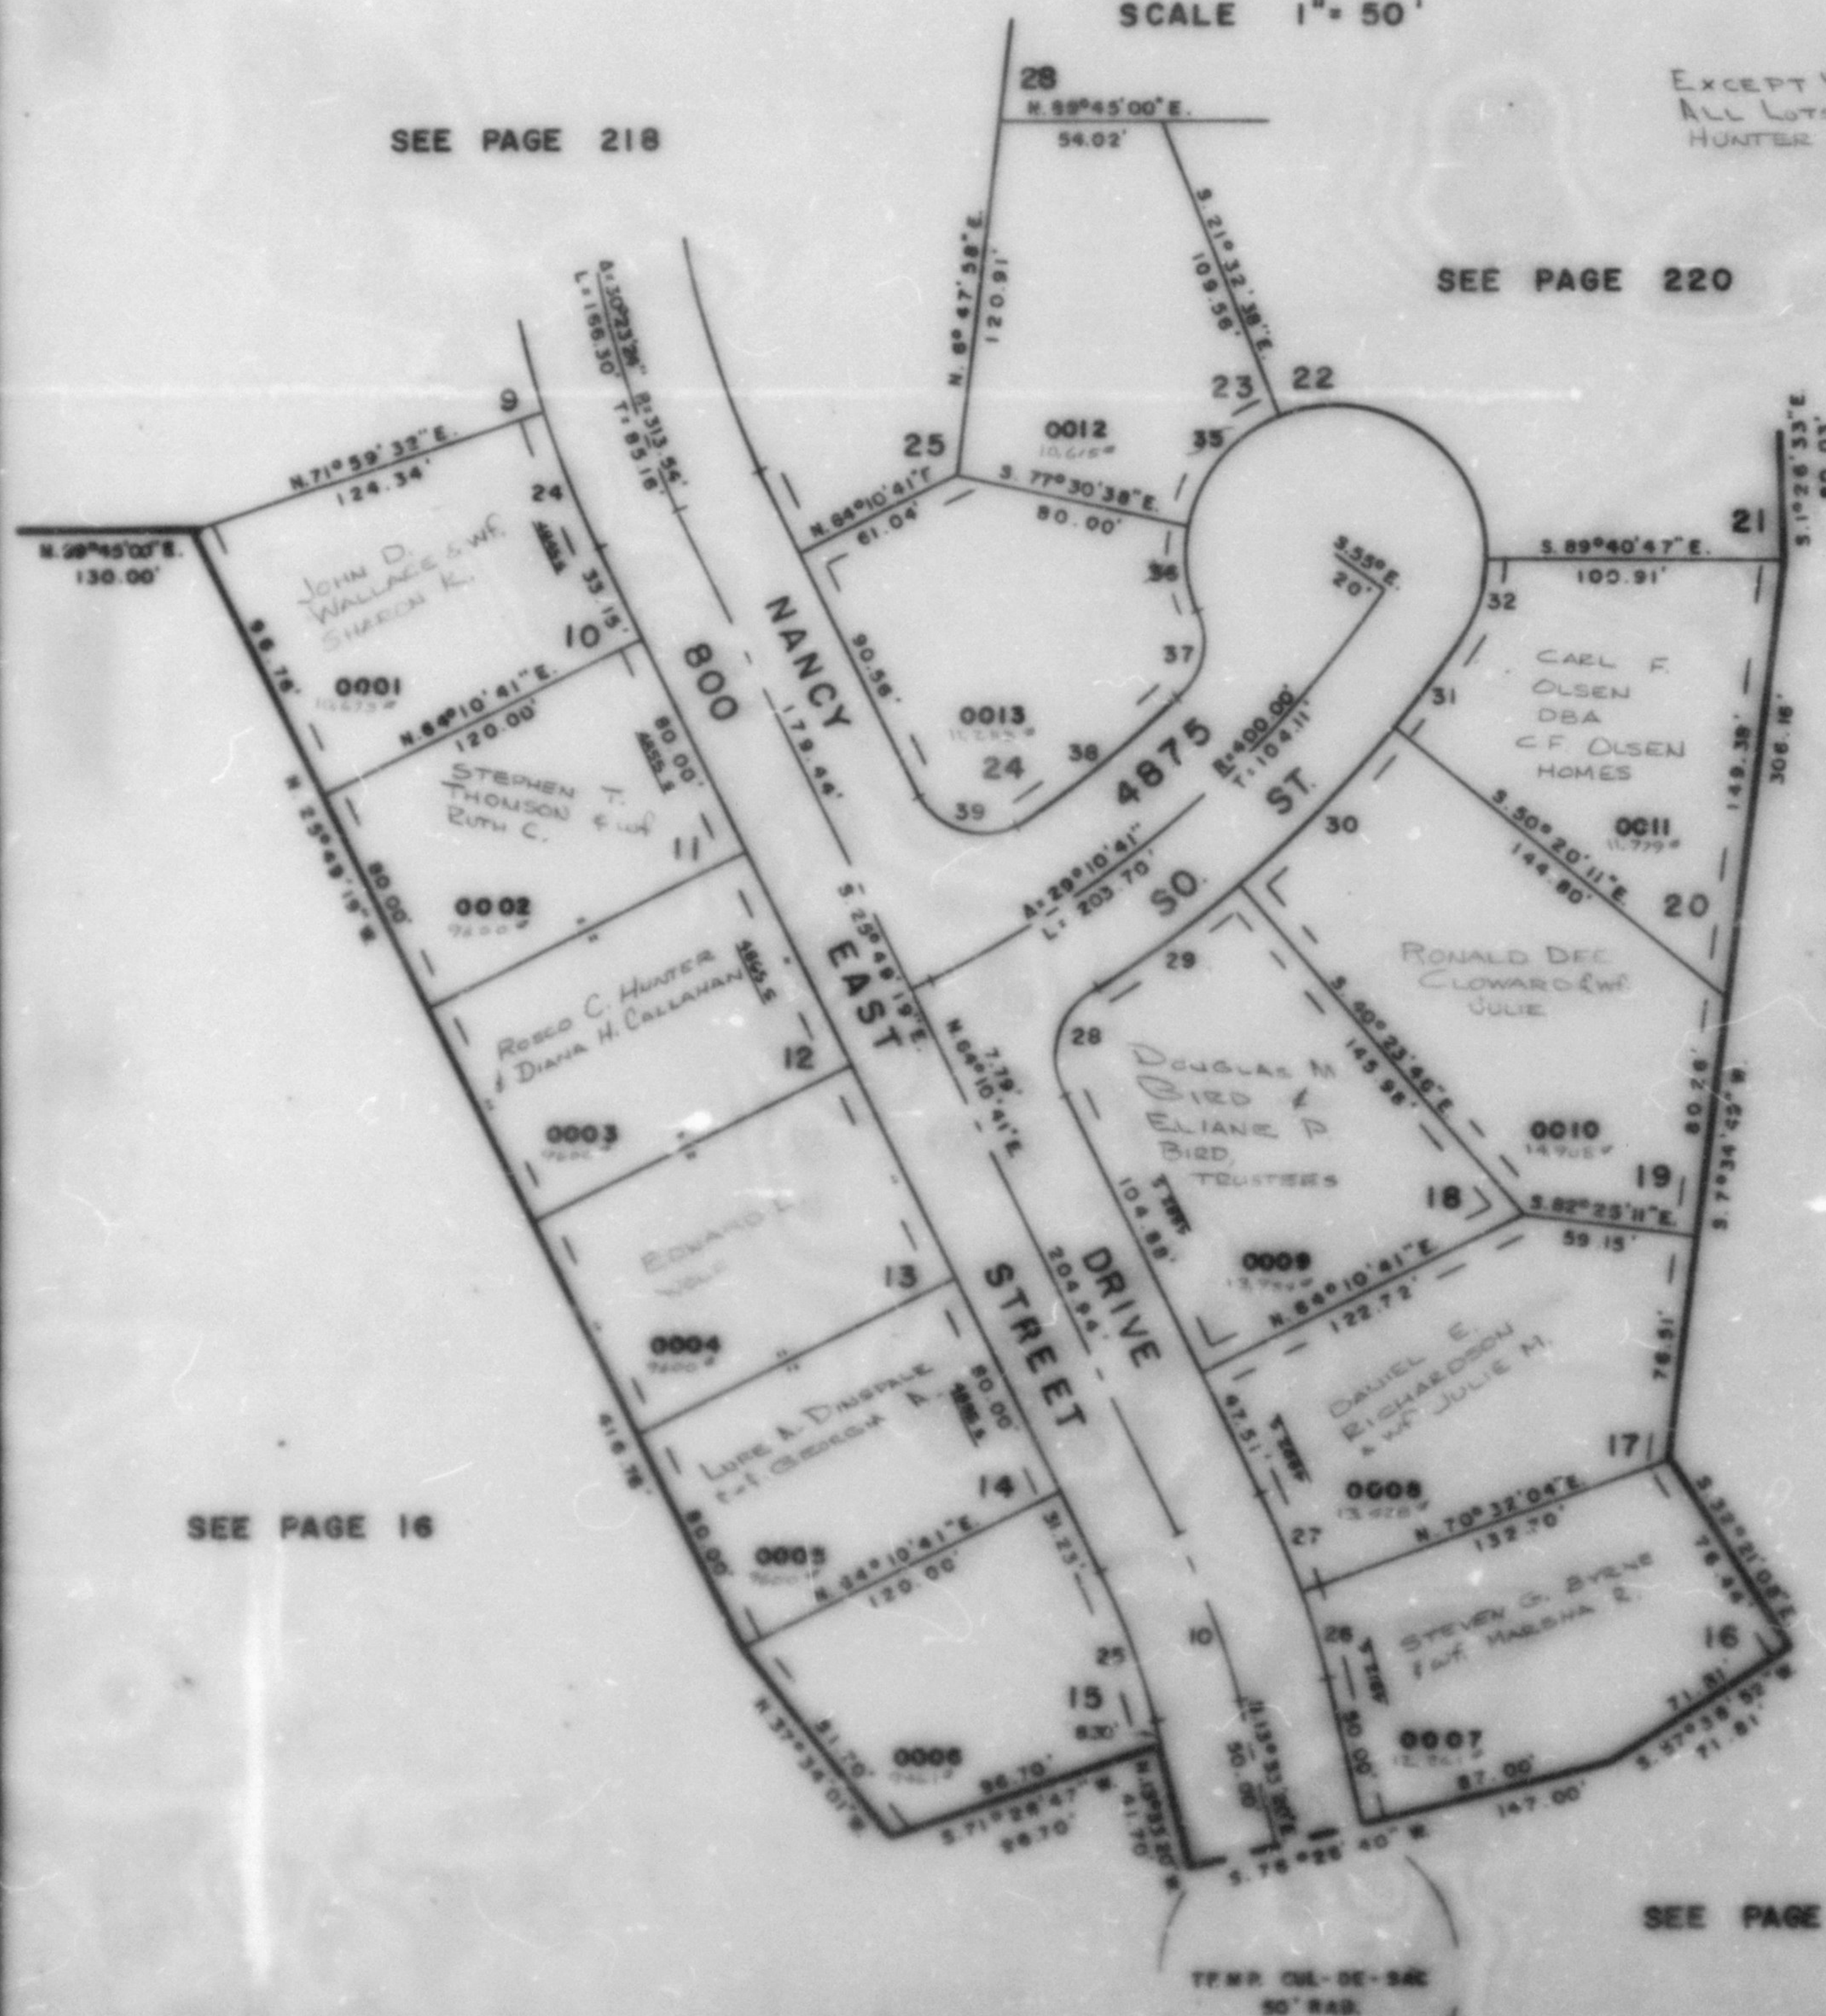

CURVE DATA

NO.	A	L	ARC
10	12°15'59"	279.19'	59.77'
24	7°48'51"	343.54'	48.85'
25	12°15'59"	249.19'	53.35'
26	5°54'36"	309.19'	31.89'
27	6°21'23"	309.19'	34.30'
28	84°02'39"	25.00'	36.87'
29	8°37'08"	430.00'	64.88'
30	9°56'25"	430.00'	74.60'
31	4°39'48"	430.00'	35.00'
32	34°40'47"	50.00'	30.22'
35	55°58'00"	50.00'	48.84'
36	34°32'38"	50.00'	30.14'
37	67°33'53"	25.00'	29.48'
38	10°48'05"	370.00'	69.78'
39	97°51'55"	25.00'	42.70'

7' UTILITY EASEMENTS EACH SIDE
OF PROPERTY LINES AS INDICATED
BY DASHED LINES. ALL EASEMENTS
TO BE USED FOR IRRIG. WATERLINES,
DRAINAGE, SANITARY & STORM SEWERS,
POWERLINES, TELEPHONE LINES AND
OTHER PUBLIC UTILITIES.

7' UTILITY & DRAINAGE EASEMENTS
AS INDICATED BY DASHED LINES.

FOR COMPLETE ENG. DATA
SEE ORIG. DES. PLAT IN
BOOK 20, PAGE 90

SEE PAGE 16

TEMP. CUL-DE-SAC
50' RAD.