

PART OF N. 1/2 SEC. 16, T.5N., R.1W., S.L.B. & M.
BURCH CREEK HEIGHTS SUBDIVISION
 AMENDED PLAT

219

PHASE 1

LOTS 10-20, 23, 24

IN SOUTH OGDEN CITY

SCALE: 1"=50'

TAXING UNIT: 27

SEE PAGE 218


SEE PAGE 220

SEE PAGE
215

SEE PAGE 16

7' UTILITY EASEMENTS EACH SIDE
 OF PROPERTY LINES, AS INDICATED
 BY DASHED LINES. ALL EASEMENTS
 TO BE USED FOR IRRIG. WATERLINES,
 DRAINAGE, SANITARY & STORM SEWERS,
 POWERLINES, TELEPHONE LINES AND
 OTHER PUBLIC UTILITIES.

FOR COMPLETE ENG DATA SEE
 ORIGINAL DEDICATION PLAT IN
 BOOK 20, PAGE 80 OF RECORDS.

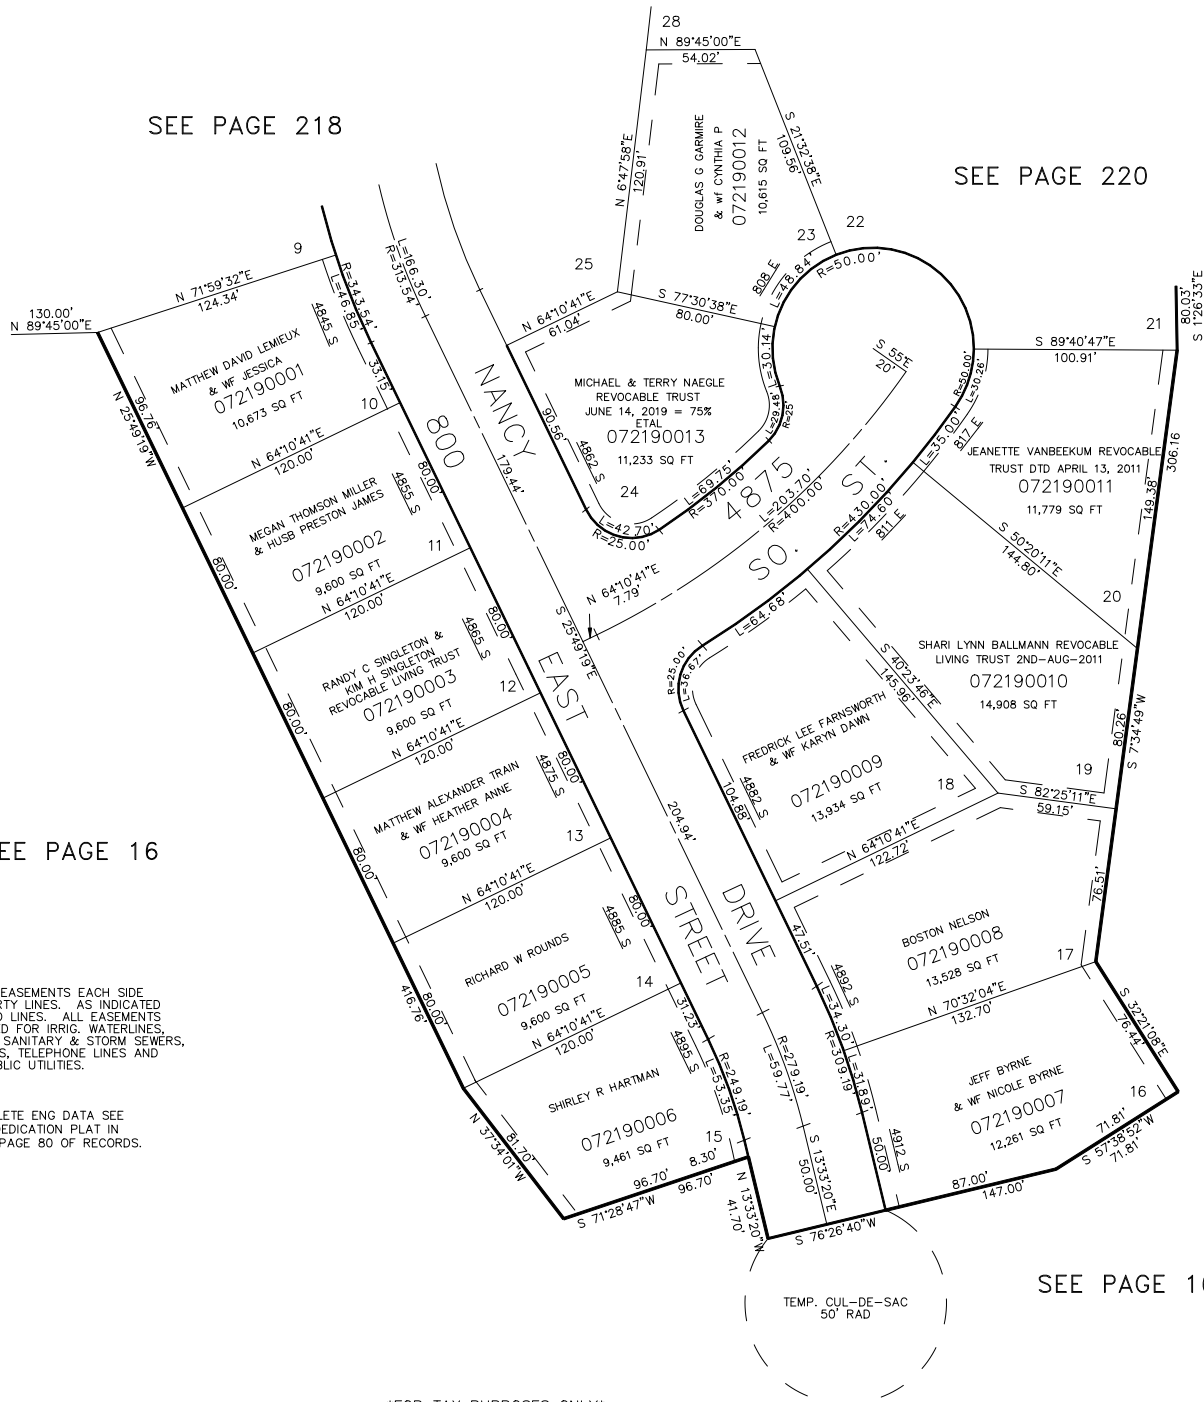

SEE PAGE 16

FOR TAX PURPOSES ONLY

S.H.L. 11-87