

PART OF N 1/2 SEC. 16, T.5 N., R.1 W., S.L.B. & M.
BURCH CREEK HEIGHTS SUBDIVISION

220

AMENDED PLAT

PHASE I

LOTS 21, 22, 28-37

IN SOUTH OGDEN CITY


SCALE 1" = 50'

TAXING UNIT - 27

PREFIX 07-220

SEE BOOK 6 PAGE 129

SEE BOOK 6
PAGE 143

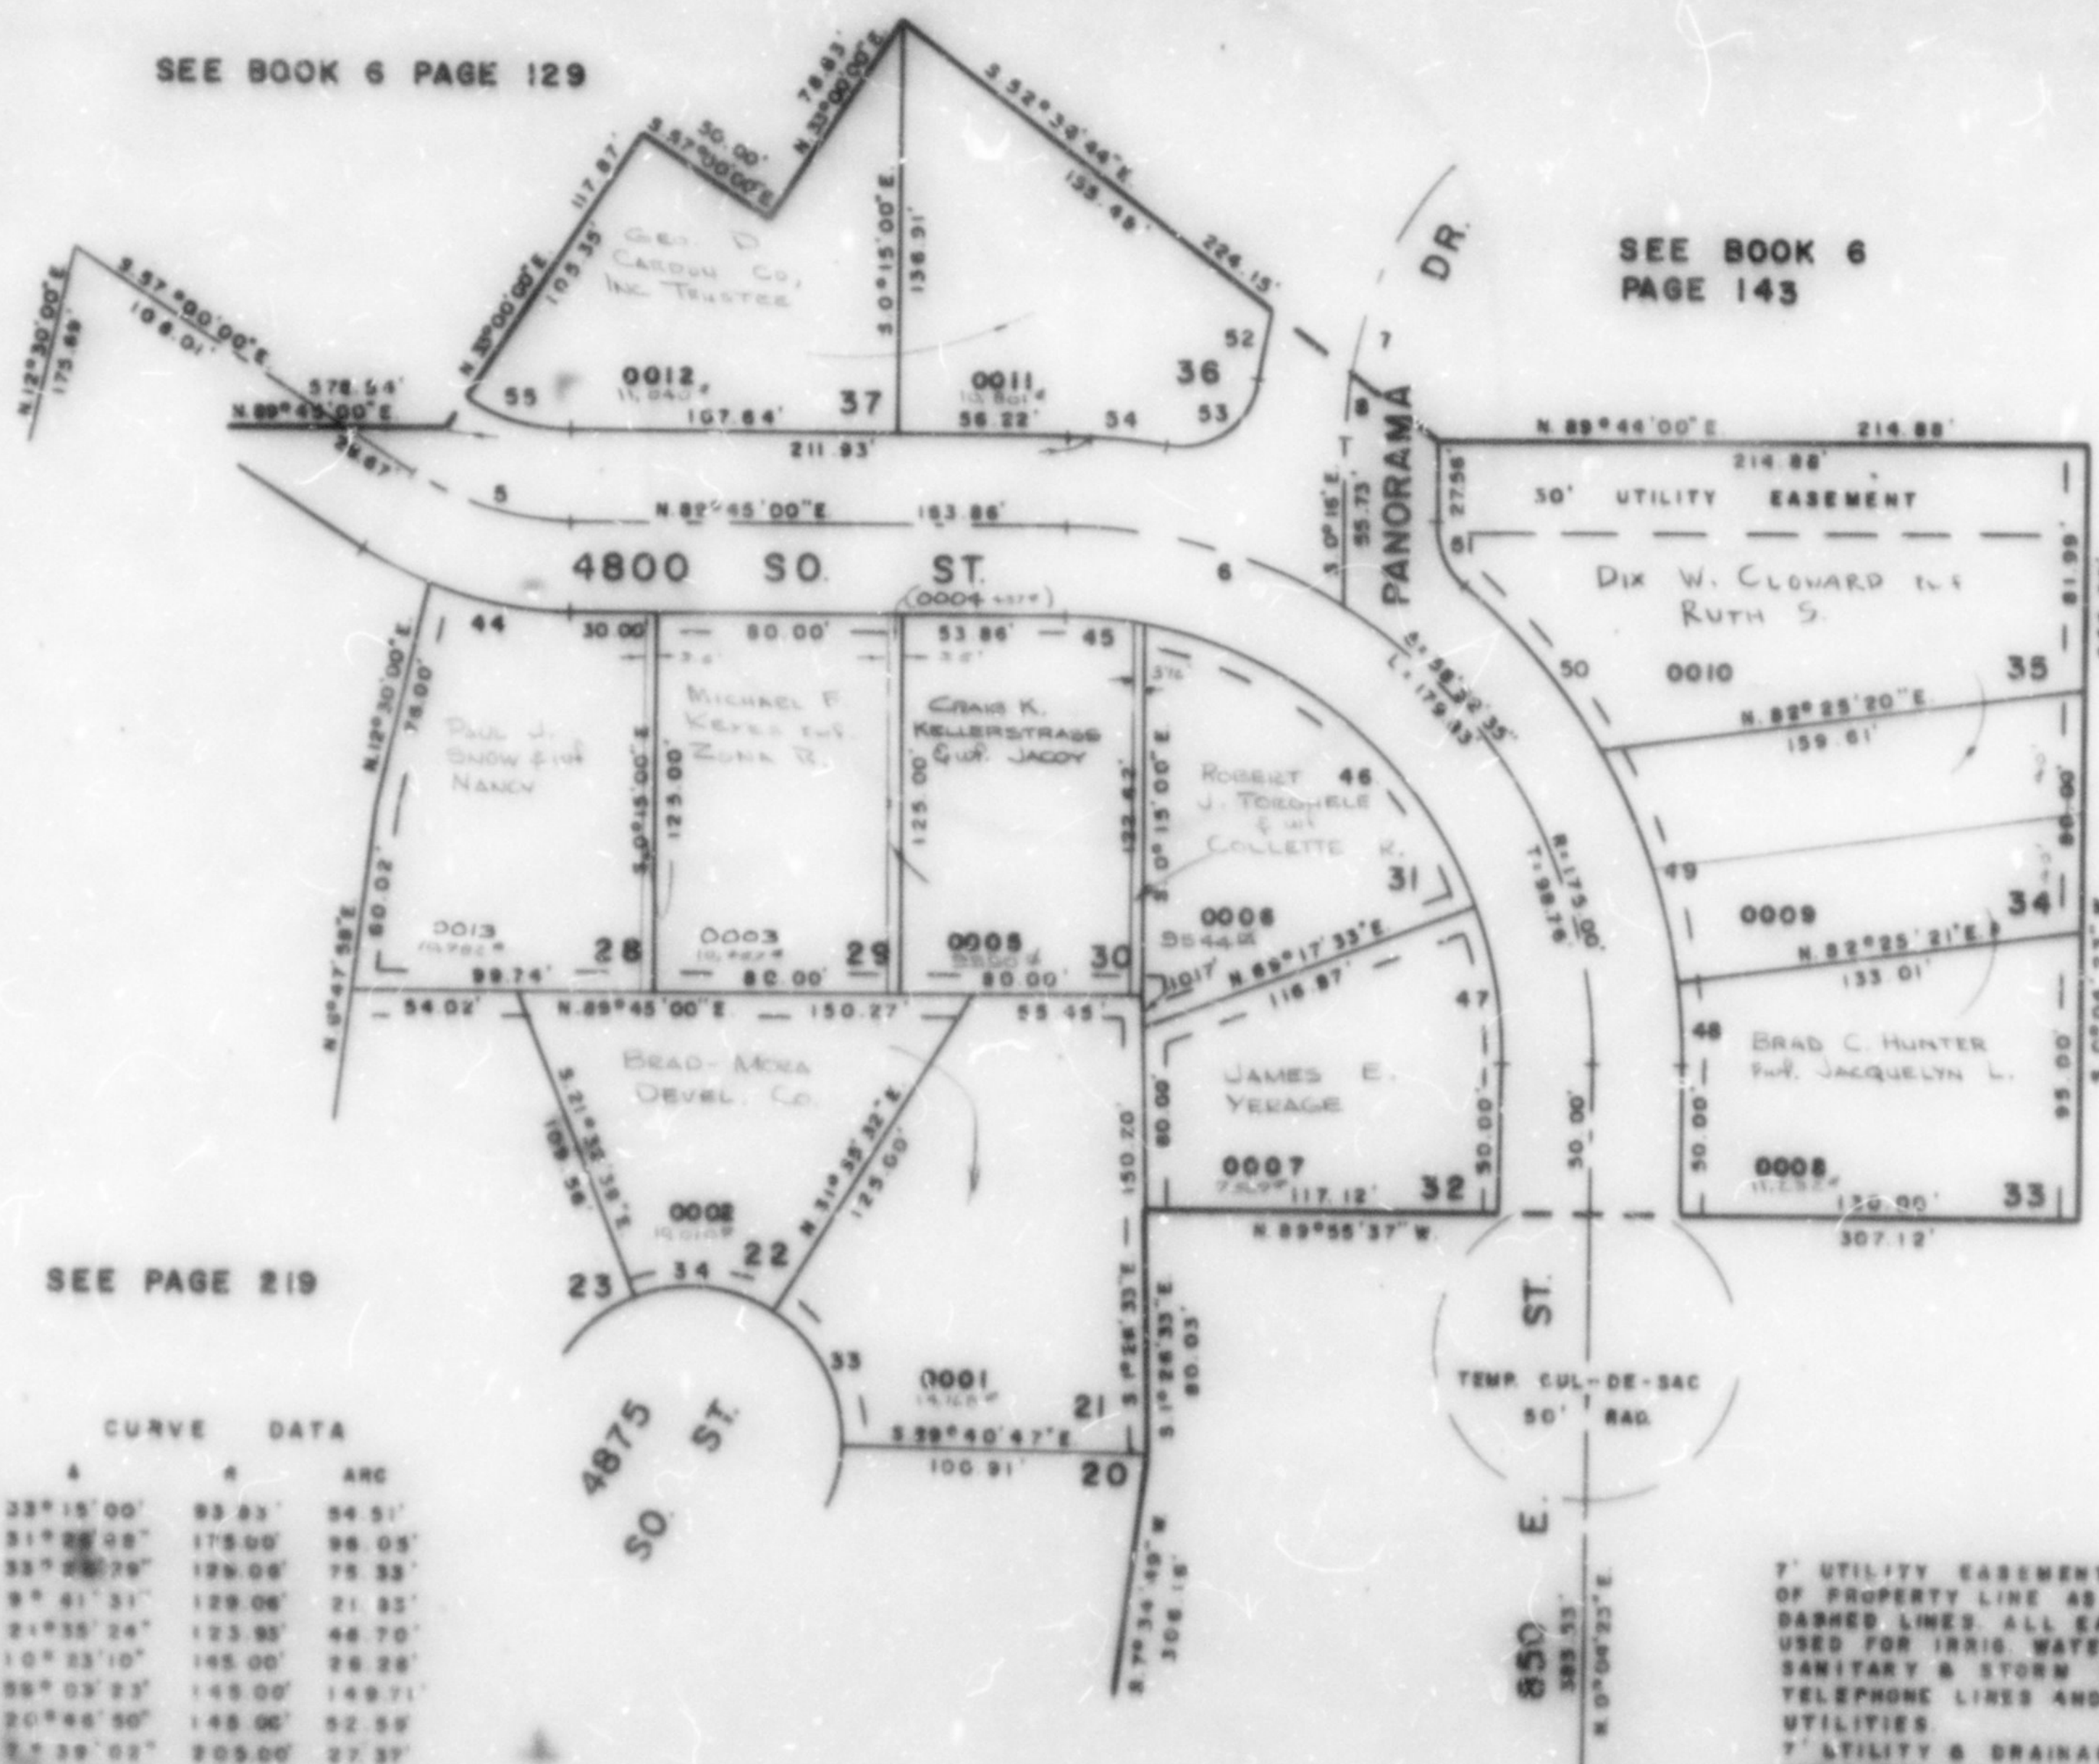

SEE PAGE 219

SEE PAGE 215

7' UTILITY EASEMENTS EACH SIDE OF PROPERTY LINE AS INDICATED BY DASHED LINES. ALL EASEMENTS TO BE USED FOR IRRIG. WATERLINES, DRAINAGE, SANITARY & STORM SEWERS, POWERLINES, TELEPHONE LINES AND OTHER PUBLIC UTILITIES.
 7' UTILITY & DRAINAGE EASEMENTS AS INDICATED BY DASHED LINES

FOR COMPLETE ENG. DATA
 SEE ORIG. DES. PLAT IN
 BOOK 20, PAGE 20