

PART OF N. 1/2 SEC. 16, T. 5 N., R. 1 W., S. L. B. & M.
BURCH CREEK HEIGHTS SUBDIVISION

220

AMENDED PLAT
 PHASE I

LOTS 21, 22, 28-37
 IN SOUTH OGDEN CITY


TAXING UNIT: 27

PREFIX: 07-220

SCALE 1" = 50'

SEE BOOK 6 PAGE 129

SEE BOOK 6
 PAGE 143

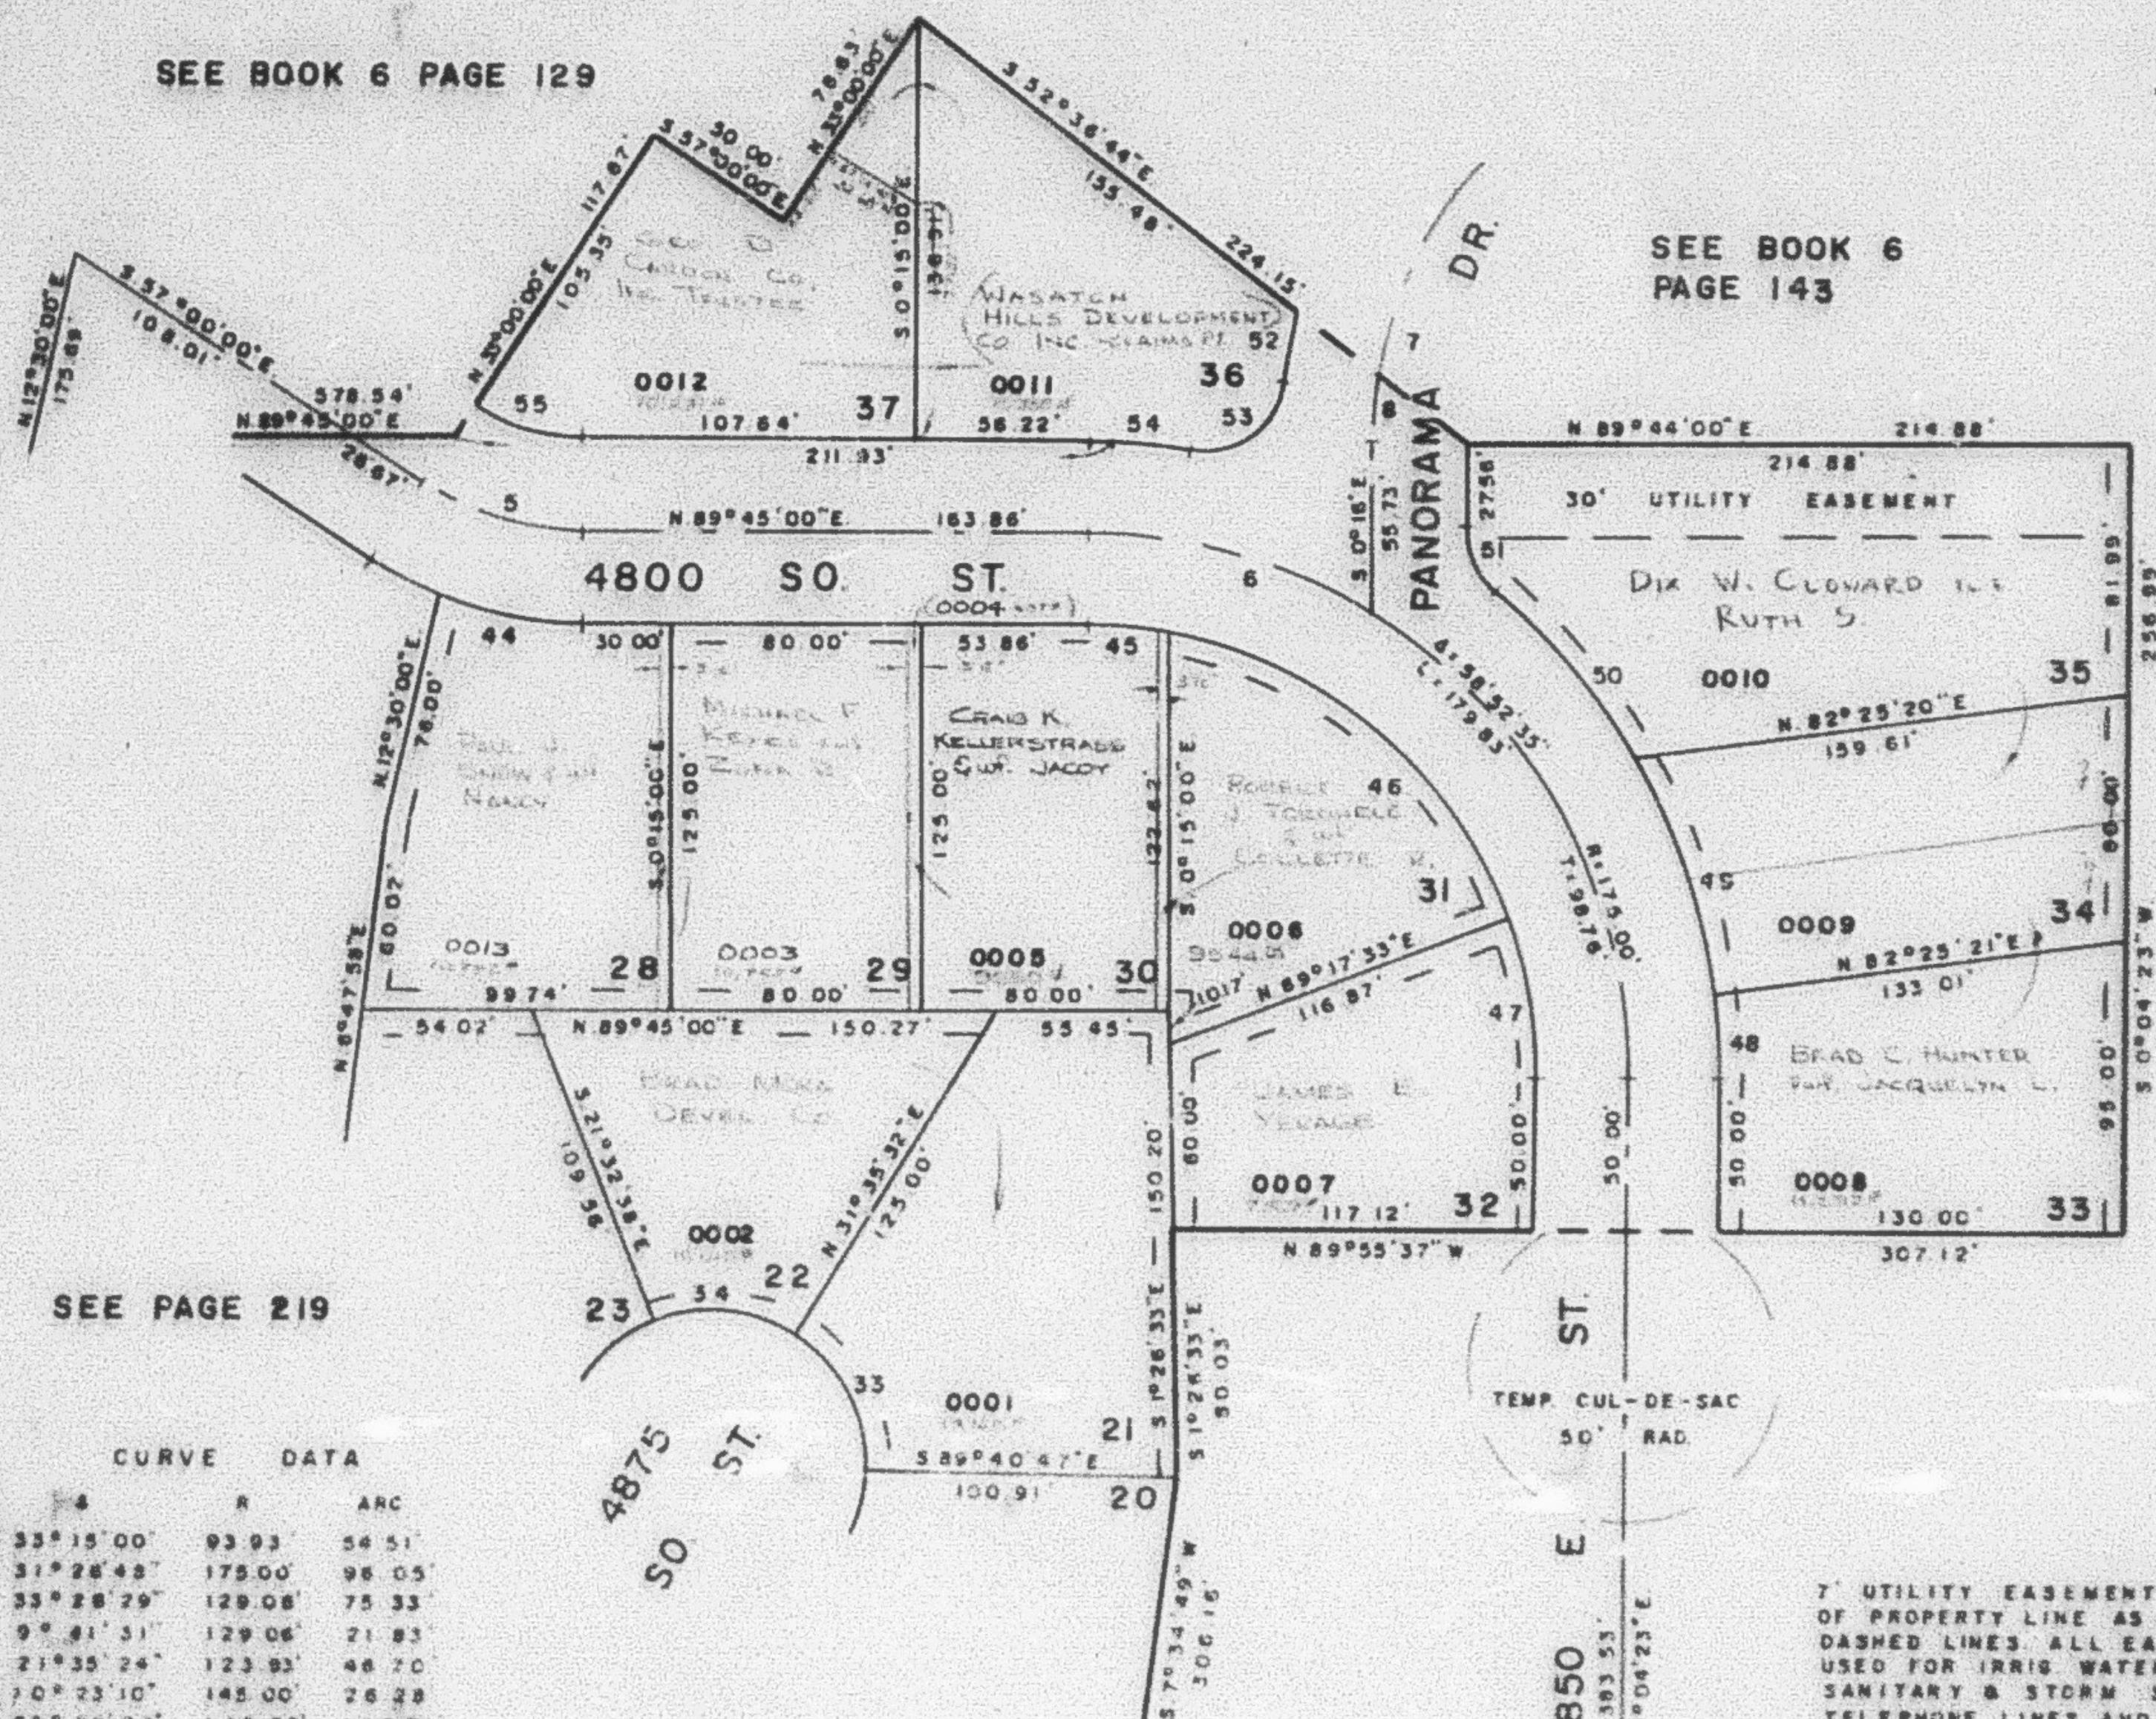

CURVE DATA

STATION	R	ARC
1 33° 15' 00"	93.93	54.51
2 31° 28' 48"	175.00	96.05
3 33° 28' 29"	129.08	75.33
4 9° 31' 31"	129.06	21.83
5 21° 35' 24"	123.93	46.70
6 70° 23' 10"	145.00	26.38
7 59° 09' 23"	145.00	149.71
8 20° 16' 50"	145.00	52.59
9 7° 39' 02"	205.00	27.37
10 22° 45' 13"	205.00	81.41
11 40° 25' 17"	205.00	73.07
12 50° 29' 09"	25.00	22.03
13 8° 11' 33"	159.06	23.48
14 92° 35' 18"	25.00	40.40
15 8° 24' 18"	205.00	33.05
16 33° 15' 00"	63.93	37.10
17 58° 45' 41"	50.00	51.25
18 53° 08' 10"	50.00	46.37