

221


PREFIX: 07-221

EXCEPT WHERE OTHERWISE SHOWN
ALL LOTS OWNED BY
SECURITY TITLE CO. OF OGDEN
AS TRUSTEE -

CENTERLINES & BOUNDARIES					
NO	BEARING	DIST	NO	BEARING	DIST
A	S 89° 13' 15" E.	34.52'	B	S 89° 13' 15" E.	34.52'
C	N 89° 13' 15" W.	34.52'	D	N 89° 13' 15" W.	34.52'

LOTS			
LOT	NO	BEARING	DIST
7	1	S. 67° 43' 28" E.	12.83'
	2	N. 28° 06' 40" W.	27.98'
11	3	S. 67° 43' 28" E.	35.32'
	1	S. 67° 43' 28" E.	20.40'
	2	N. 67° 43' 28" E.	28.28'
		S. 67° 43' 28" E.	35.00'
		N. 67° 16' 36" E.	

SEE CORRECTION AFFIDAVIT
(1299-127)

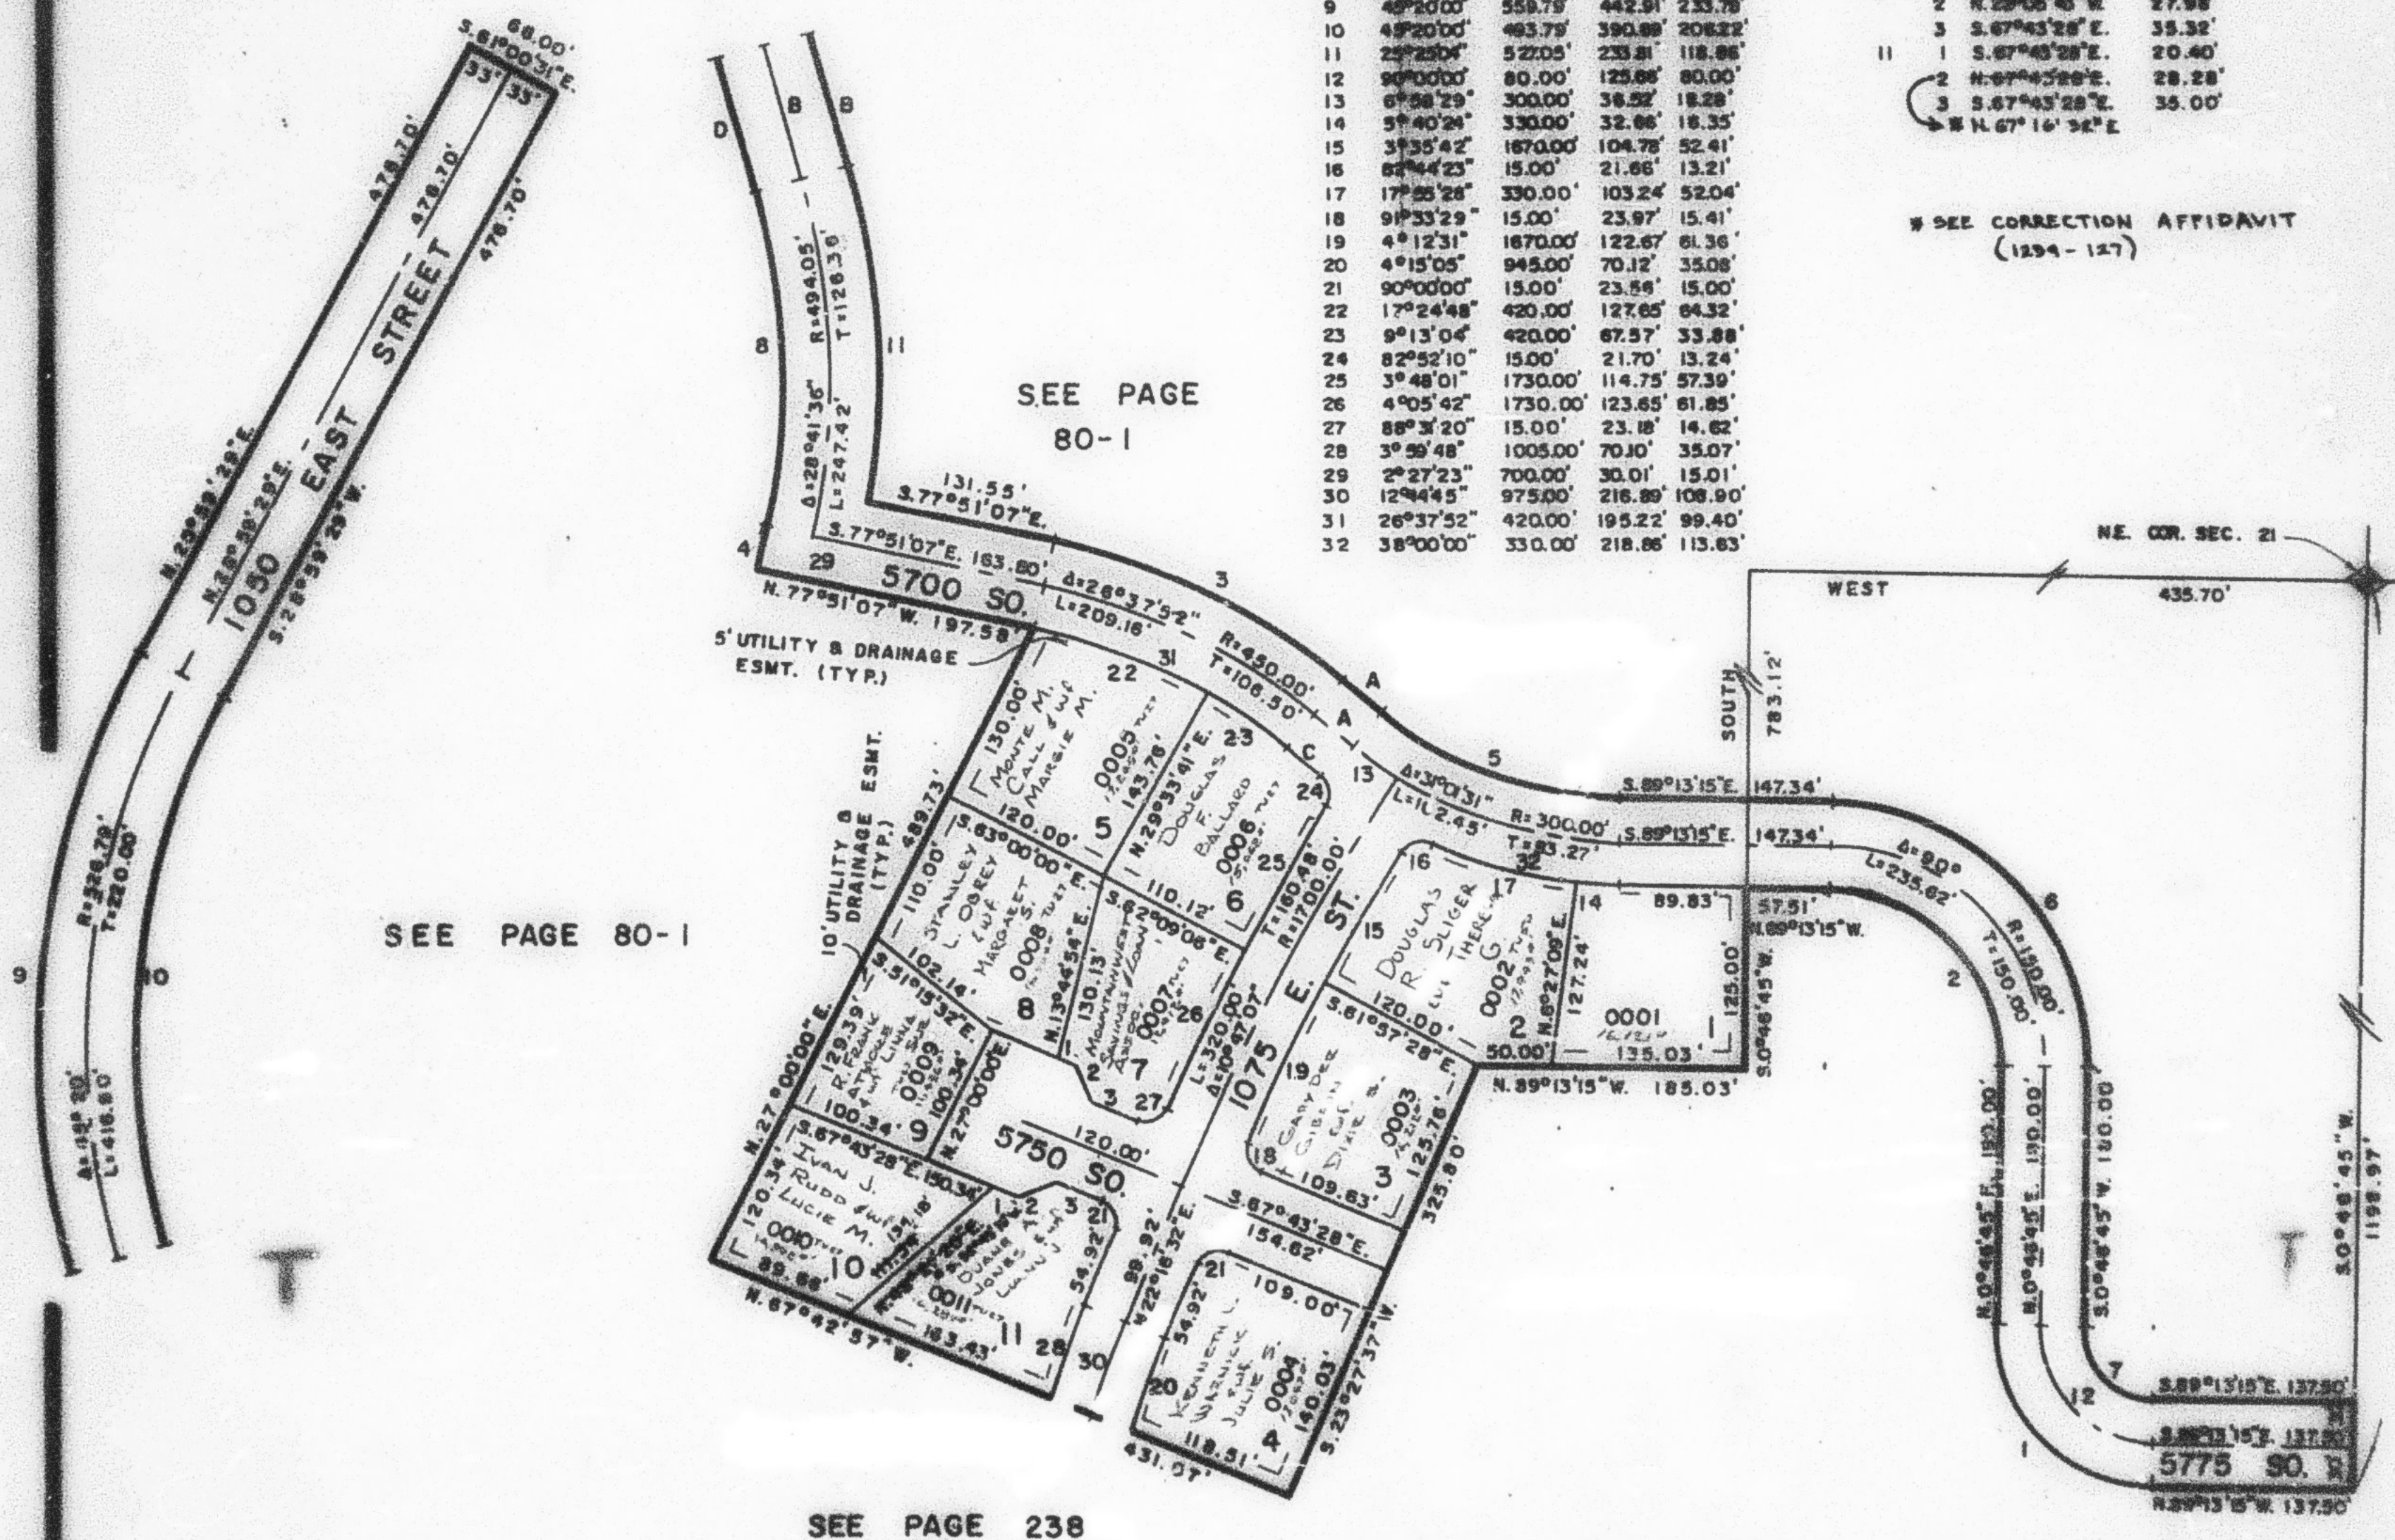

FOR COMPLETE ENG. DATA
SEE ORIG. DED. PLAT IN
BOOK 20, PAGE 94