

PART OF S.E. 1/4, SEC. 23, T.5 N., R.1 W., S.L.B. & M.

222

RAINTREE SUBDIVISION NO. 3

TAXING UNIT: 54

LOTS 19-29

PREFIX: 07-222

WEBER COUNTY, UTAH

SCALE 1"=100'


SEE PAGE 89

SEE PAGE 92

SEE PAGE 109

SEE PAGE 190

SEE PAGE 96

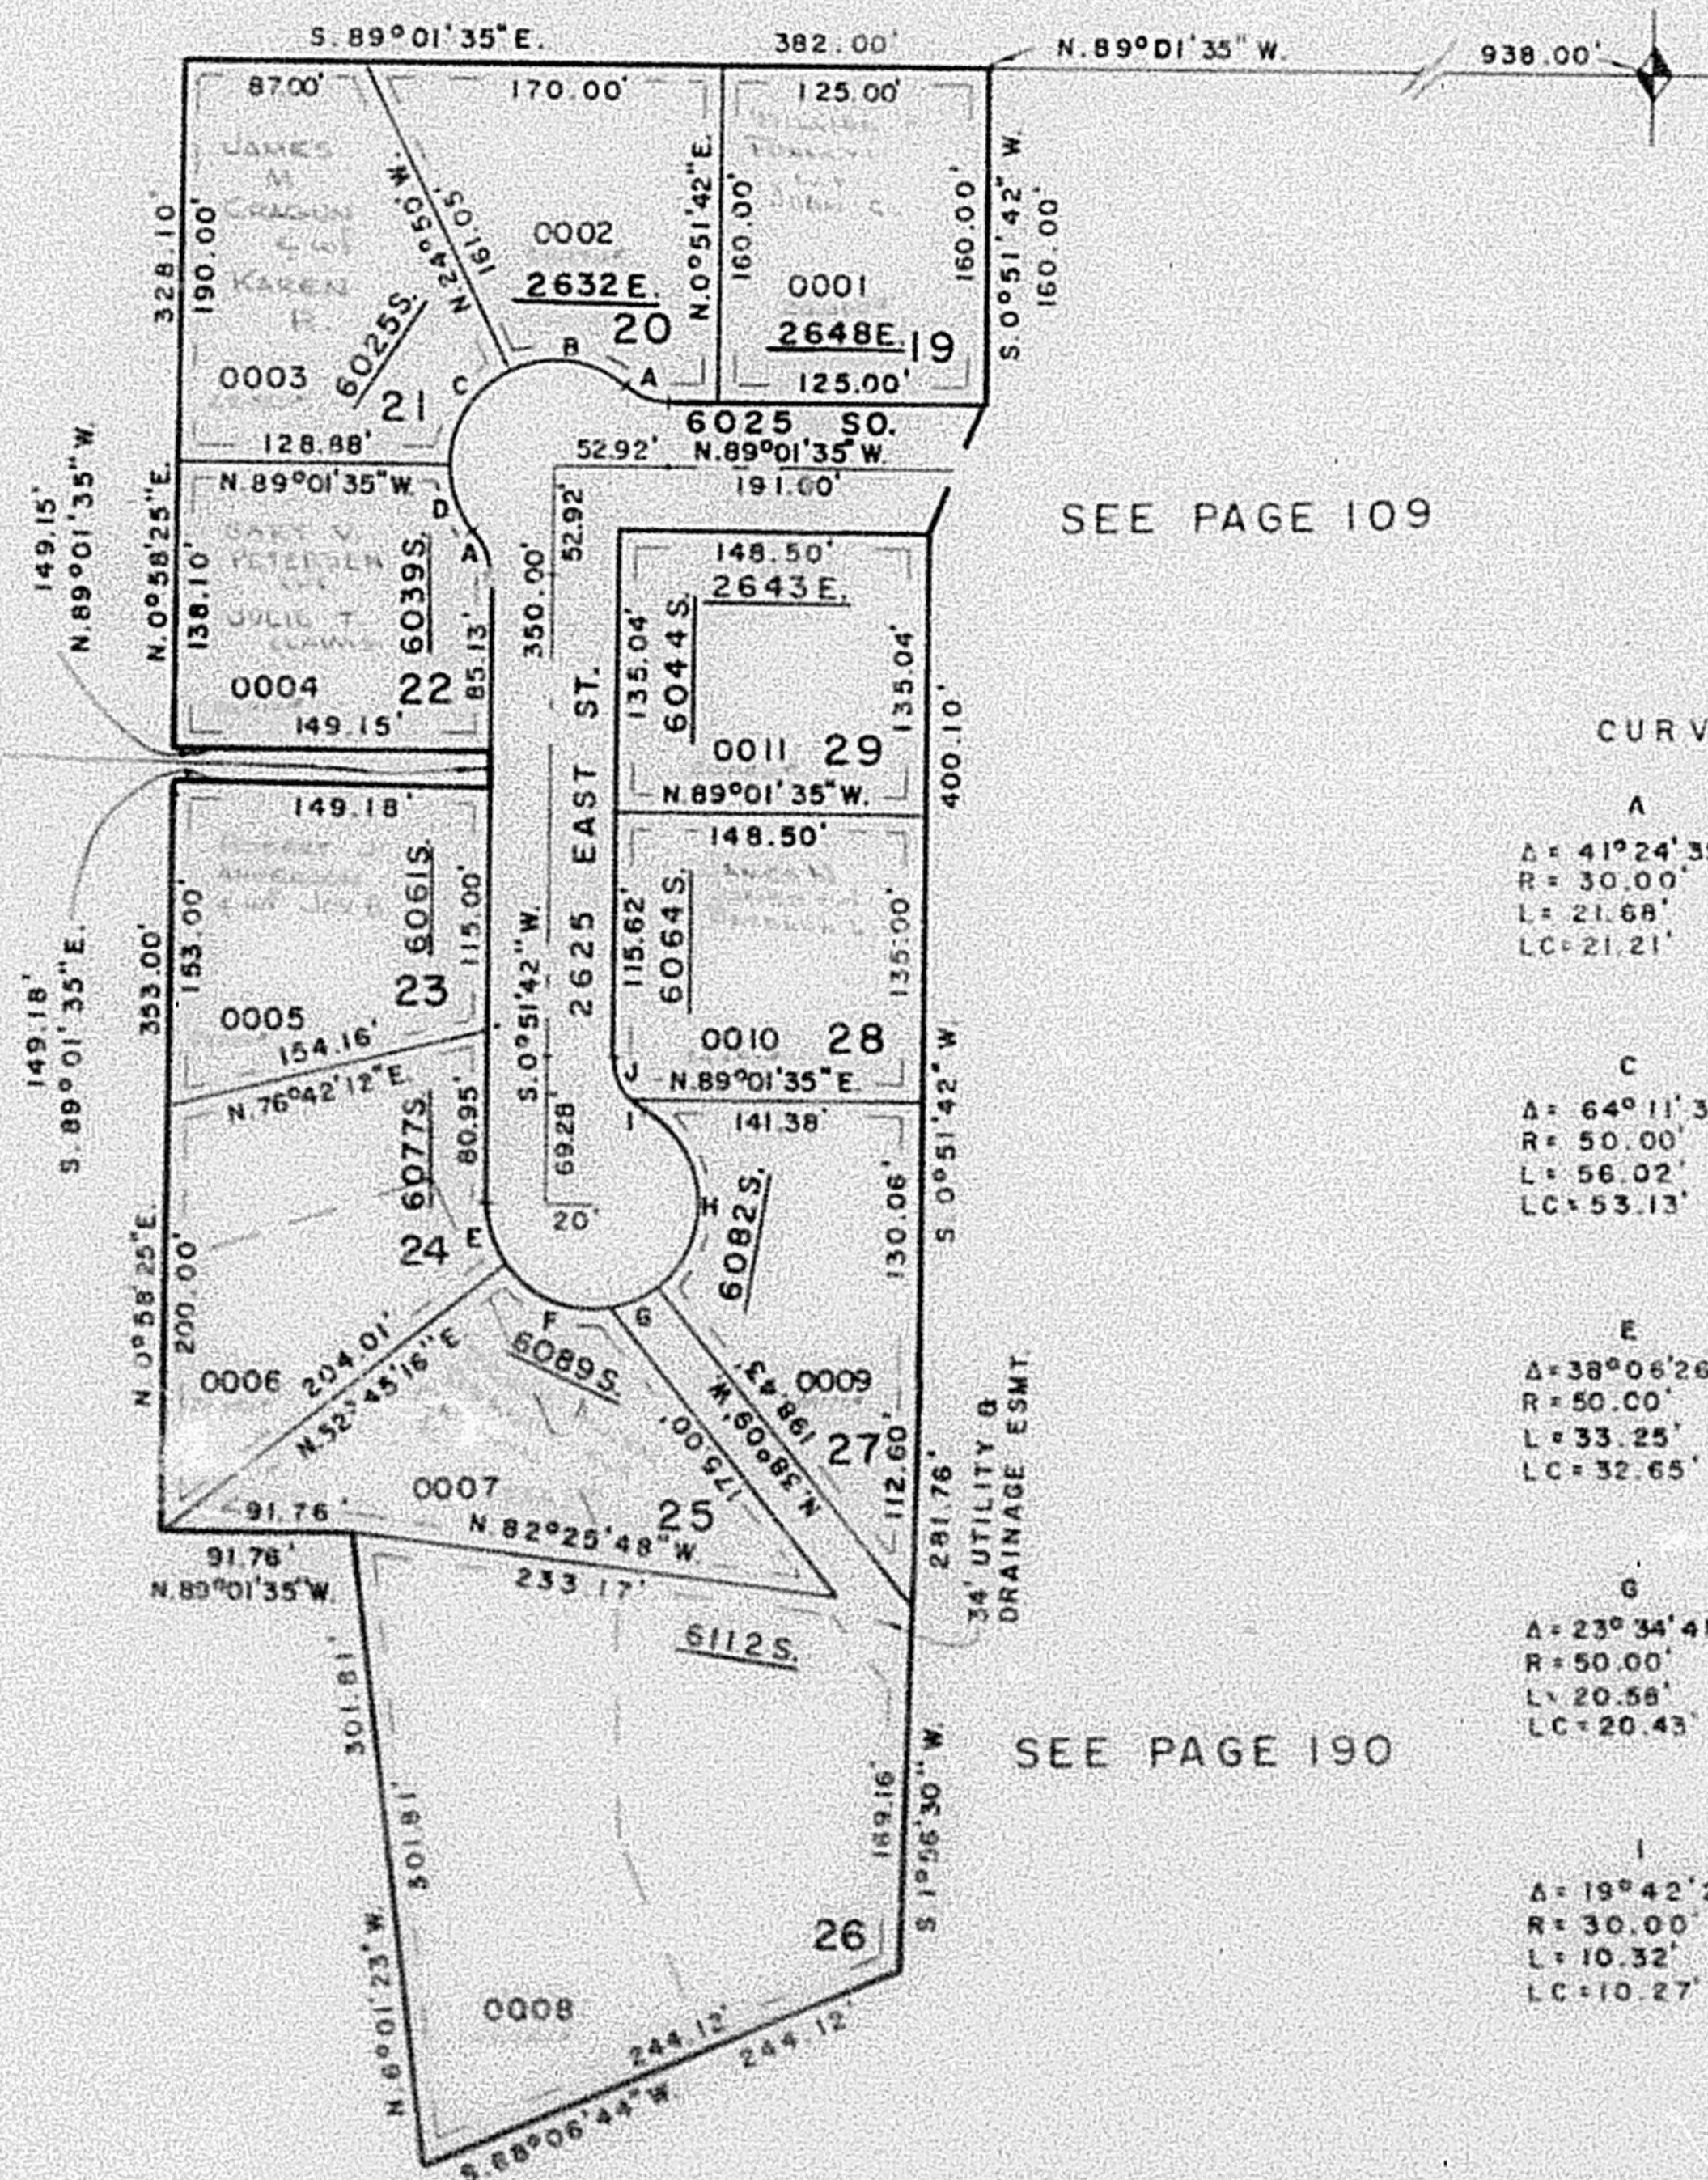

CURVE DATA	
A	B
$\Delta = 41^{\circ}24'35''$	$67^{\circ}13'$
$R = 30.00'$	$50.00'$
$L = 21.68'$	$58.66'$
$LC = 21.21'$	$55.35'$
C	D
$\Delta = 64^{\circ}11'35''$	$41^{\circ}31'18''$
$R = 50.00'$	$50.00'$
$L = 56.02'$	$36.23'$
$LC = 53.13'$	$35.45'$
E	F
$\Delta = 38^{\circ}06'26''$	$67^{\circ}19'35''$
$R = 50.00'$	$50.00'$
$L = 33.25'$	$58.75'$
$LC = 32.65'$	$55.43'$
G	H
$\Delta = 23^{\circ}34'41''$	$110^{\circ}59'18''$
$R = 50.00'$	$50.00'$
$L = 20.58'$	$96.86'$
$LC = 20.43'$	$82.41'$
I	J
$\Delta = 19^{\circ}42'23''$	$40^{\circ}17'37''$
$R = 30.00'$	$30.00'$
$L = 10.32'$	$21.10'$
$LC = 10.27'$	$20.67'$

FOR COMPLETE ENG. DATA
SEE ORIG. DEED. PLAT IN
BOOK 21, PAGE 4