

PART OF S.E. 1/4, SEC. 23, T. 5 N., R. 1 W., S. L. B. & M.

222

RAINTREE SUBDIVISION NO. 3

TAXING UNIT: 54

LOTS 19-29

PREFIX: 07-222

WEBER COUNTY, UTAH

SCALE 1"=100'

EXCEPT WHERE OTHERWISE SHOWN
ALL LOTS OWNED BY:
JAMES B. FARRELL AND SUSAN O.

SEE PAGE 89


SEE PAGE 92

SEE PAGE 109

SEE PAGE 190

SEE PAGE 96

FOR COMPLETE ENG. DATA
SEE ORIG. DED. PLAT IN
BOOK 21, PAGE 4

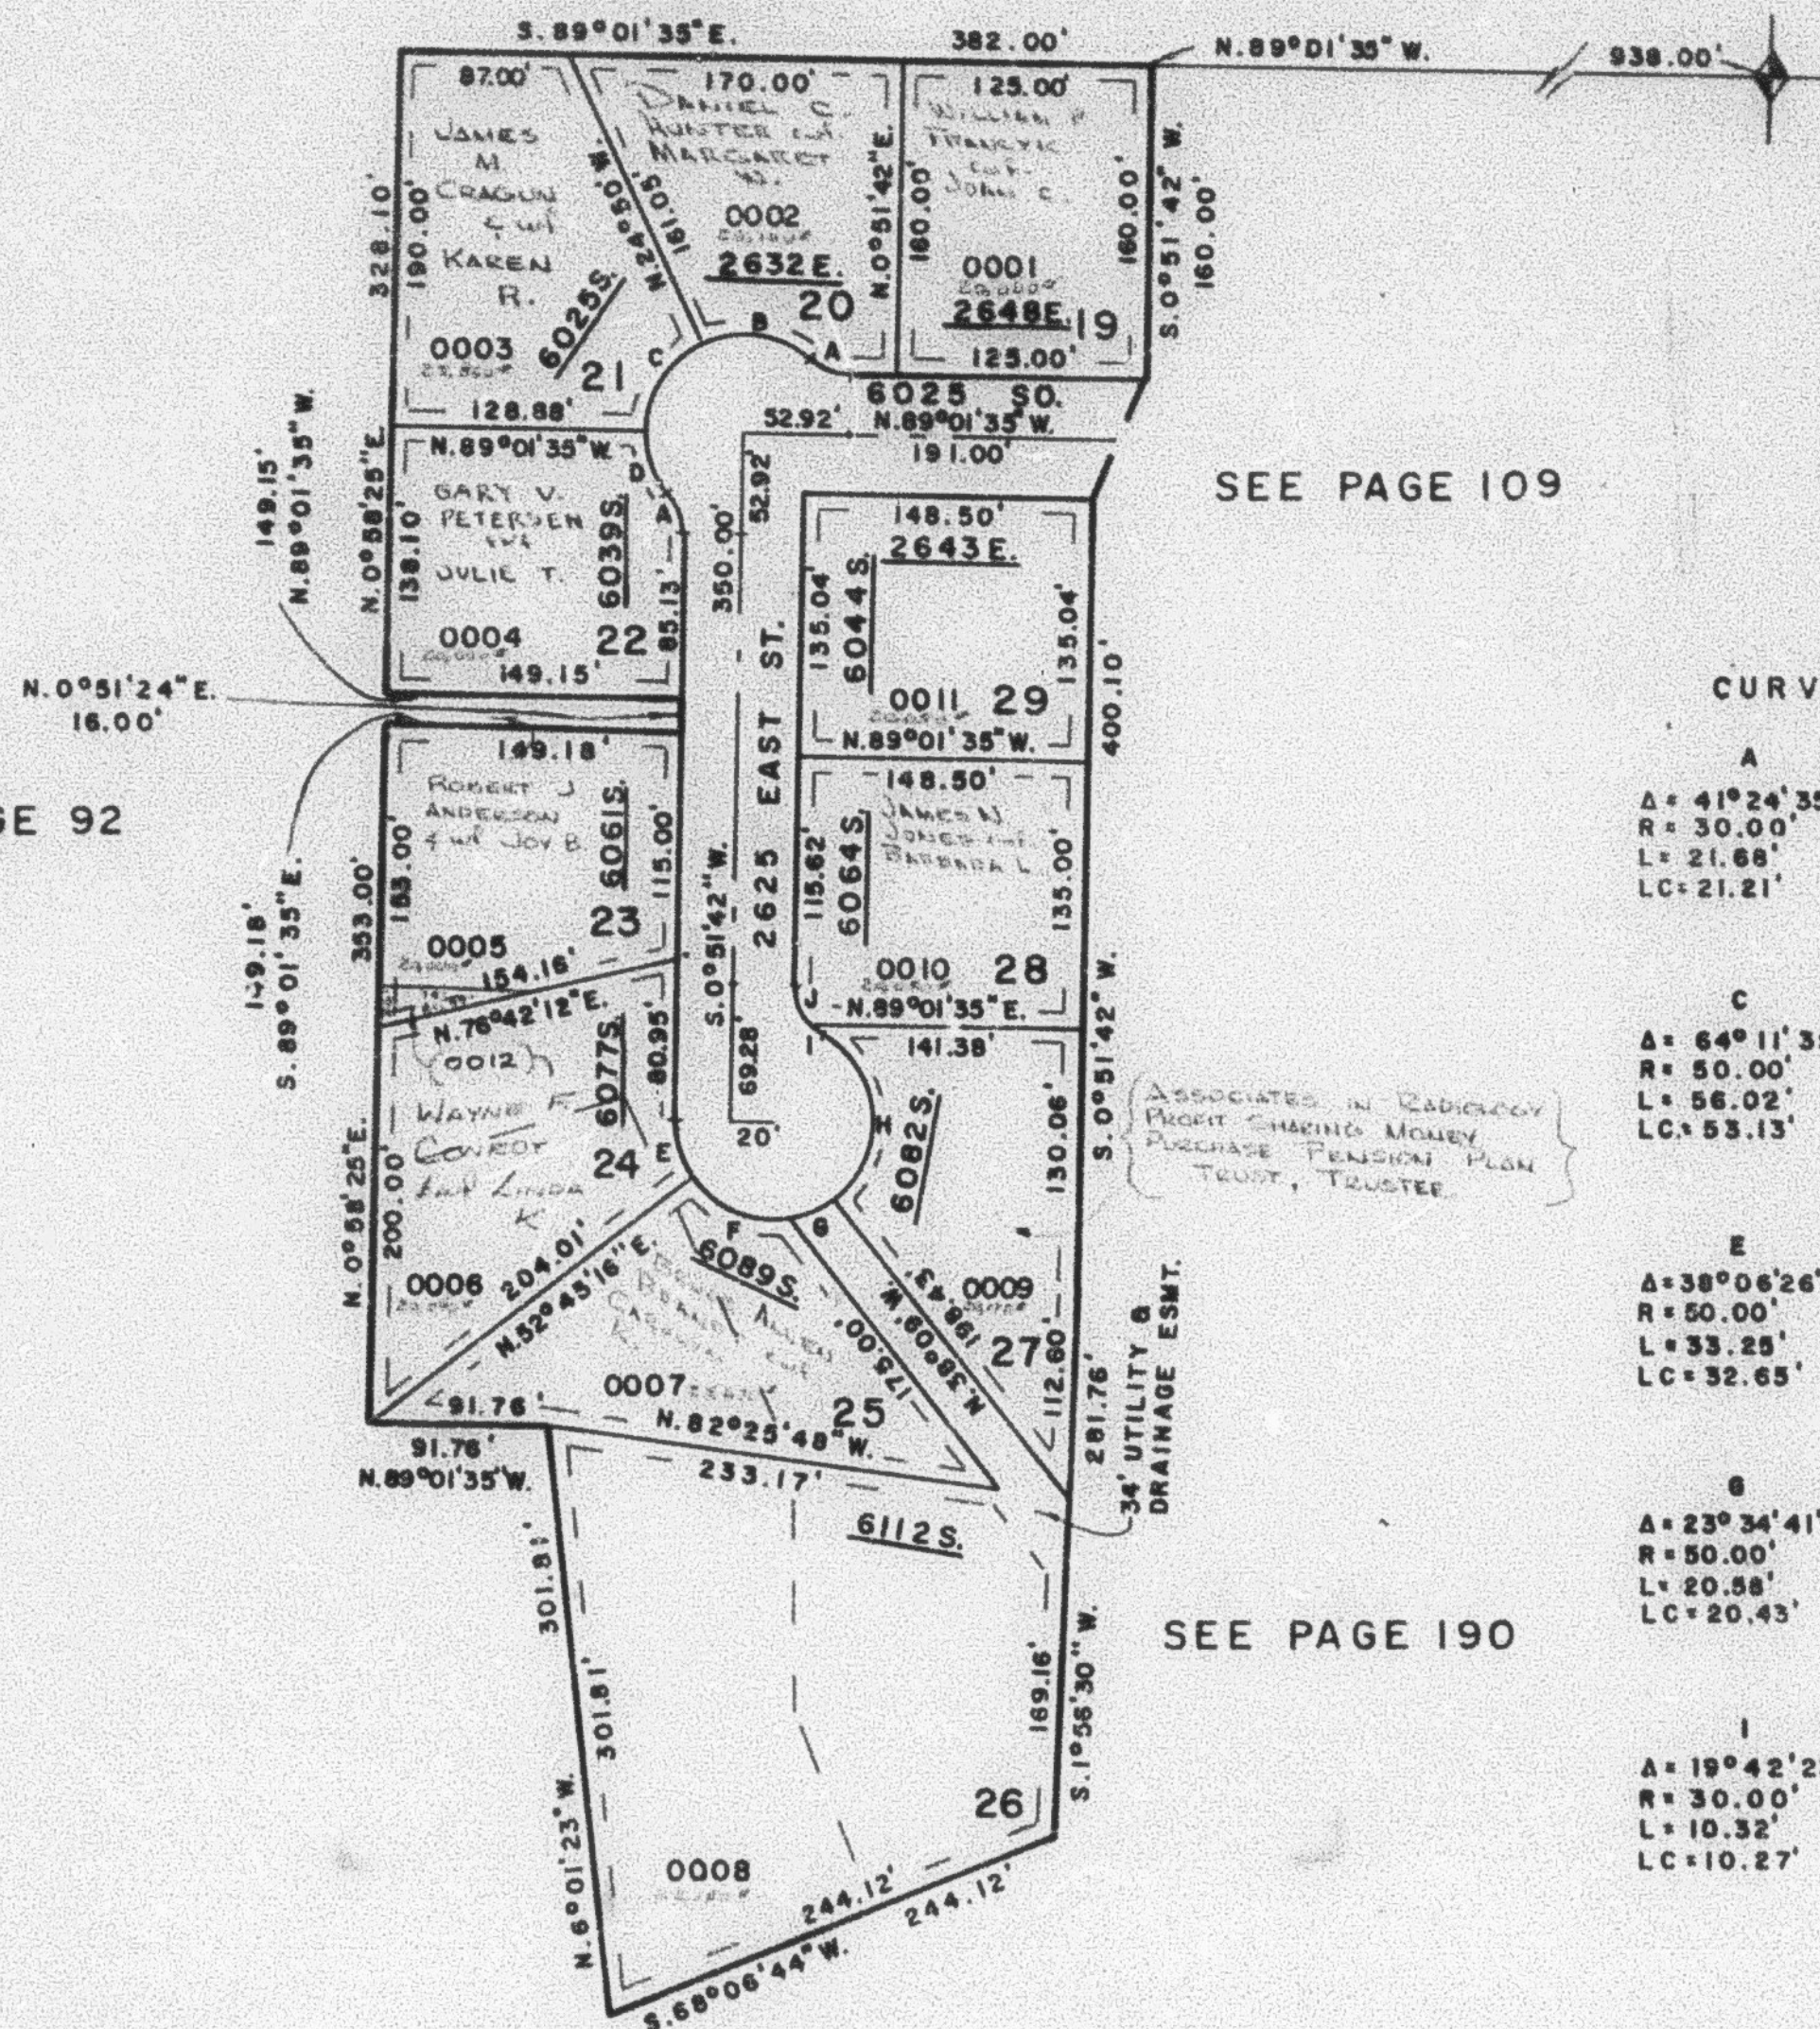

CURVE DATA	
A	B
A = 41°24'35"	67°13'
R = 30.00'	50.00'
L = 21.68'	58.66'
LC = 21.21'	55.35'
C	D
A = 64°11'35"	41°31'18"
R = 50.00'	50.00'
L = 56.02'	36.23'
LC = 53.13'	35.45'
E	F
A = 38°06'26"	67°19'35"
R = 50.00'	50.00'
L = 33.25'	58.75'
LC = 32.65'	55.43'
G	H
A = 23°34'41"	110°59'18"
R = 50.00'	50.00'
L = 20.58'	96.86'
LC = 20.43'	82.41'
I	J
A = 19°42'23"	40°17'37"
R = 30.00'	30.00'
L = 10.32'	21.10'
LC = 10.27'	20.67'