

PART OF S.E. 1/4, SEC. 23, T.5 N., R.1 W., S.L.B. & M.

222

RAINTREE SUBDIVISION NO. 3

TAXING UNIT: 228

LOTS 19-29

PREFIX: 07-222

WEBER COUNTY, UTAH

SCALE 1"=100'

SEE PAGE 89


SEE PAGE 92

SEE PAGE 189

SEE PAGE 190

SEE PAGE 96

FOR COMPLETE ENG. DATA
SEE ORIG. SET. PLAT IN
BOOK 21, PAGE 4

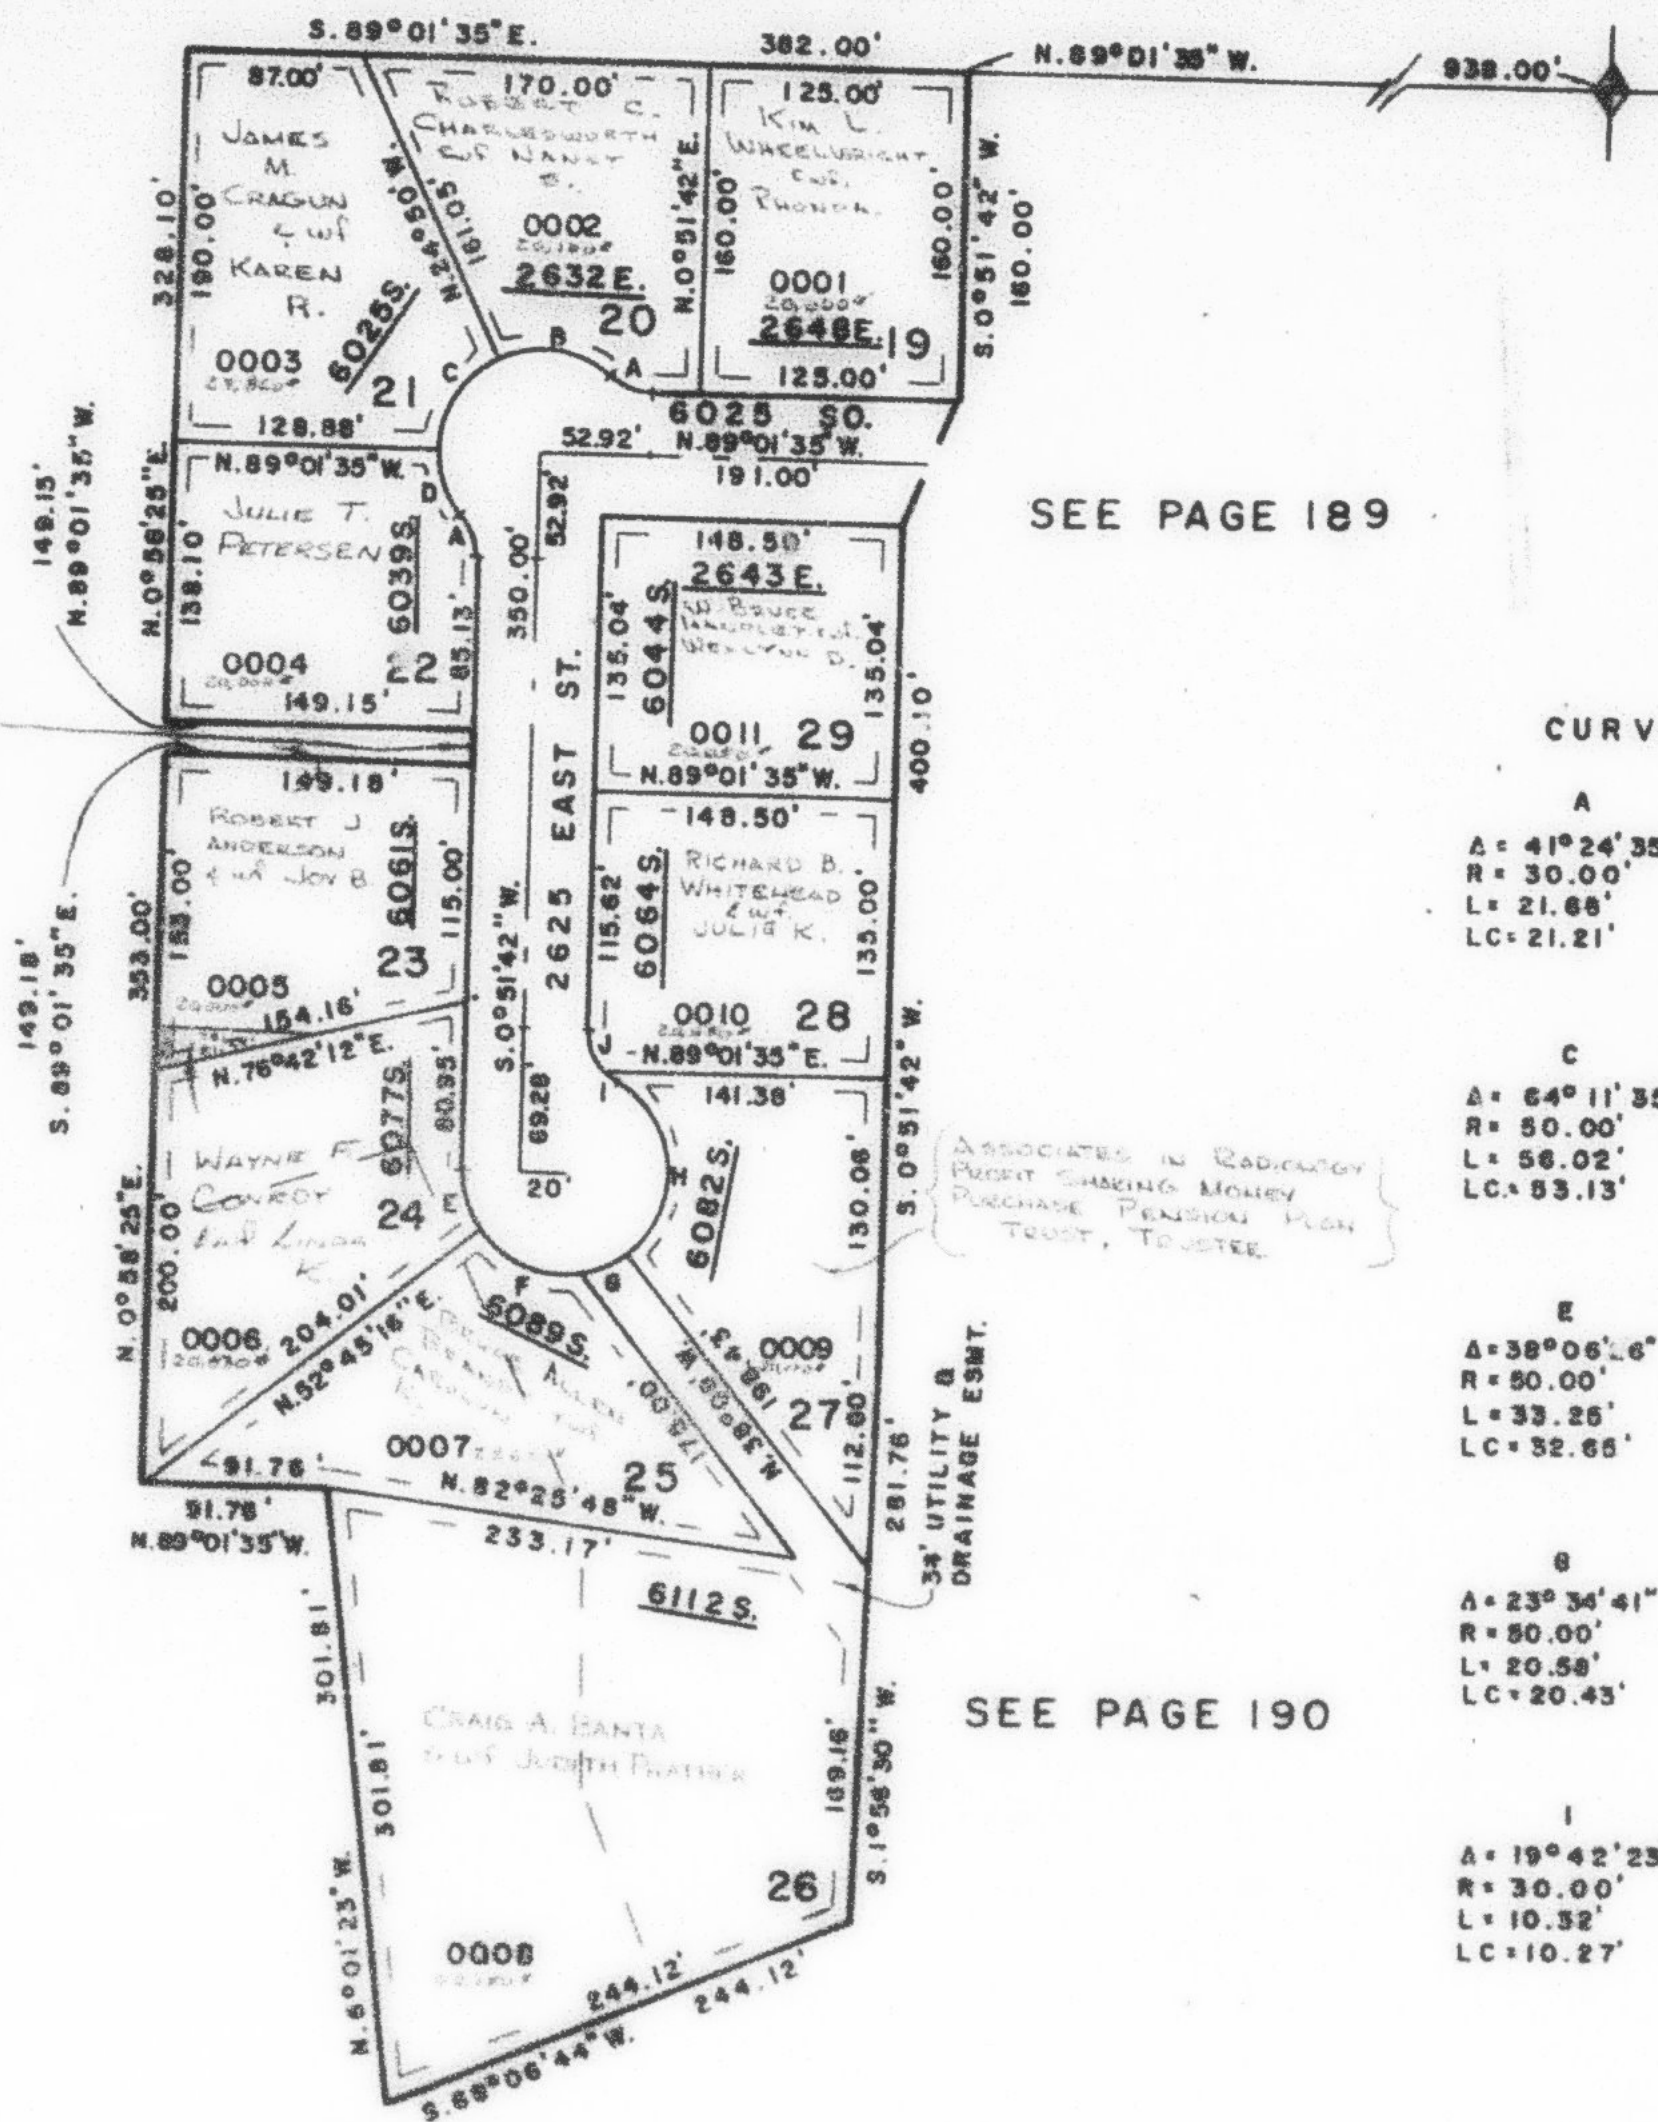

CURVE DATA	
A	B
A = 41°24'35"	67°13'
R = 30.00'	50.00'
L = 21.66'	58.66'
LC = 21.21'	55.35'
C	D
A = 64°11'35"	41°31'18"
R = 50.00'	50.00'
L = 56.02'	36.23'
LC = 53.13'	35.45'
E	F
A = 38°06'16"	67°19'35"
R = 50.00'	50.00'
L = 33.26'	58.75'
LC = 32.65'	55.43'
G	H
A = 23°34'41"	110°59'18"
R = 50.00'	50.00'
L = 20.58'	96.86'
LC = 20.43'	82.41'
I	J
A = 19°42'23"	40°17'37"
R = 30.00'	30.00'
L = 10.32'	21.10'
LC = 10.27'	20.67'