

PART OF S.E. 1/4, SEC. 23, T. 5 N., R. 1 W., S.L.B. & M.

222

RAINTREE SUBDIVISION NO. 3

TAXING UNIT: 159

LOTS 19-29

PREFIX: 07-222

WEBER COUNTY, UTAH

SCALE 1"=100'


SEE PAGE 89

SEE PAGE 92

SEE PAGE 189

SEE PAGE 190

SEE PAGE 96

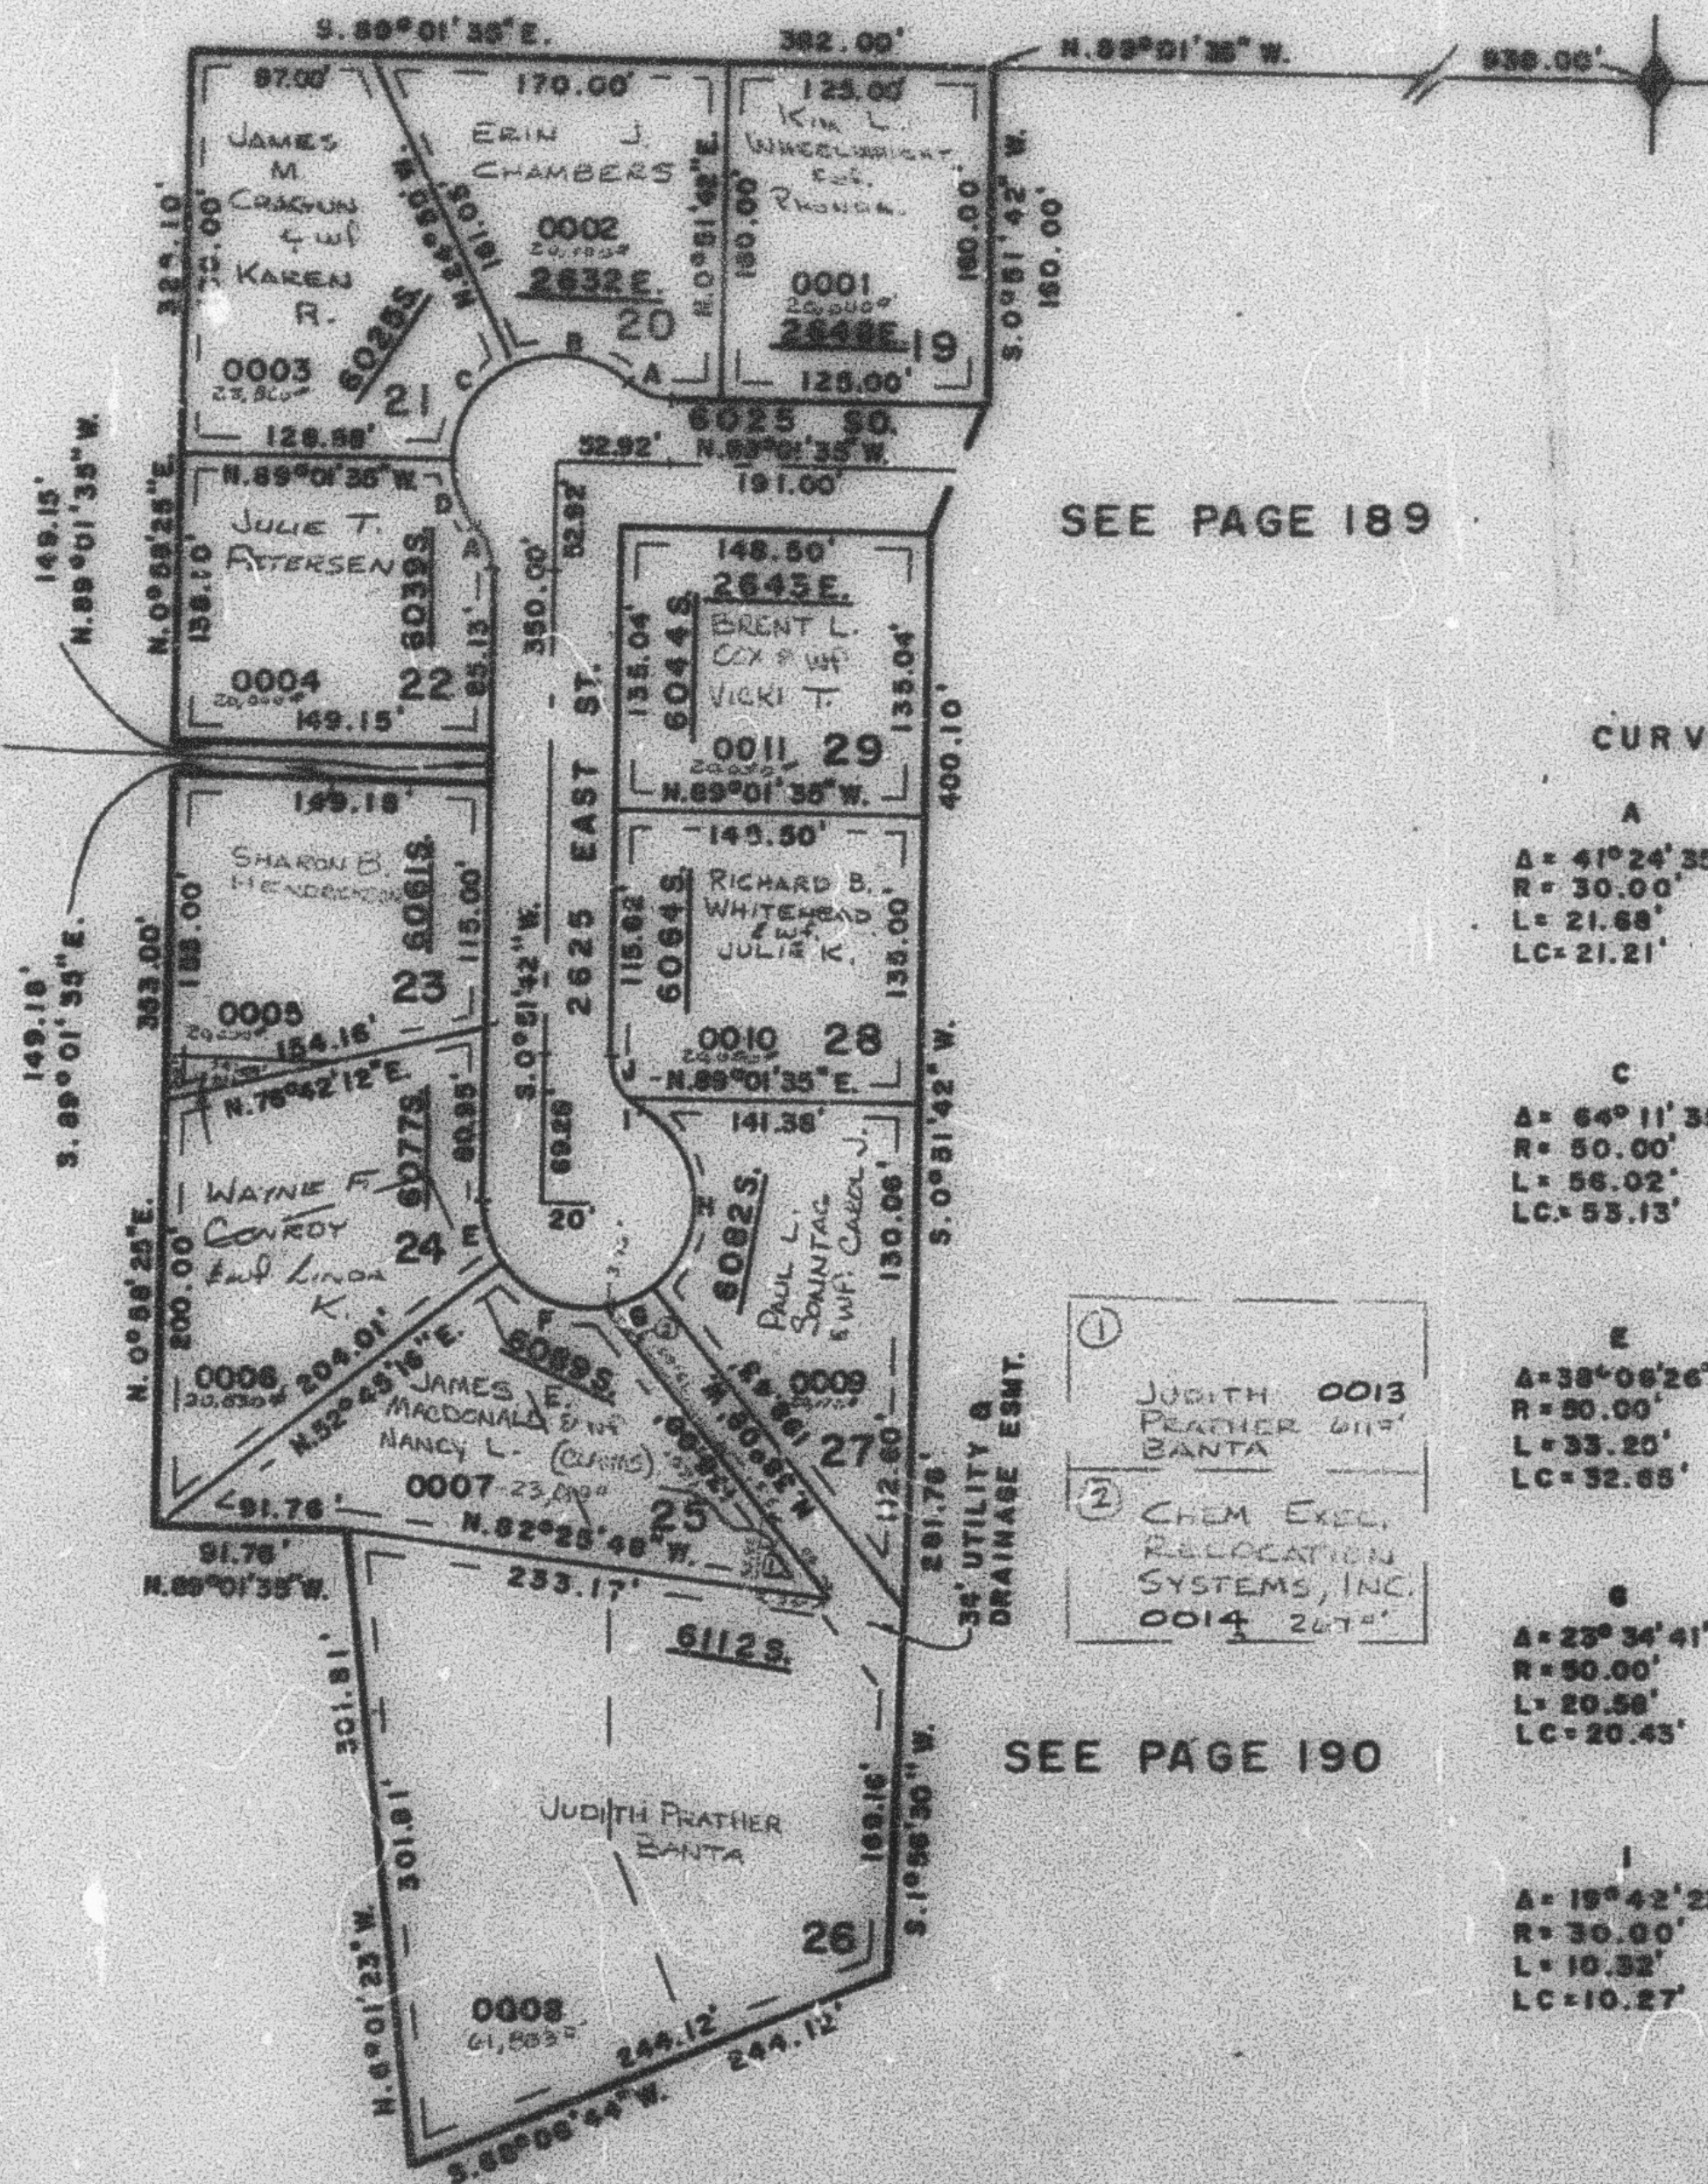

CURVE DATA	
A	B
A = 41° 24' 35"	67° 13'
R = 30.00'	50.00'
L = 21.68'	58.66'
LC = 21.21'	55.35'
C	D
A = 64° 11' 35"	41° 31' 18"
R = 50.00'	50.00'
L = 56.02'	36.23'
LC = 53.13'	55.45'
E	F
A = 38° 06' 26"	67° 19' 38"
R = 50.00'	50.00'
L = 33.20'	58.75'
LC = 32.65'	55.43'
G	H
A = 23° 34' 41"	110° 59' 18"
R = 50.00'	50.00'
L = 20.58'	96.86'
LC = 20.43'	82.41'
I	J
A = 15° 42' 23"	40° 17' 37"
R = 30.00'	50.00'
L = 10.32'	21.10'
LC = 10.27'	20.67'

FOR COMPLETE END. DATA
SEE 0816, CED. PLAT IN
BOOK 21, PAGE 4