

RAINTREE SUBDIVISION NO. 3

TAXING UNIT: 159

LOTS 19-29

PREFIX: 07-222

WEBER COUNTY, UTAH

SCALE 1"=100'


SEE PAGE 89

SEE PAGE 92

SEE PAGE 189

SEE PAGE 190

SEE PAGE 96

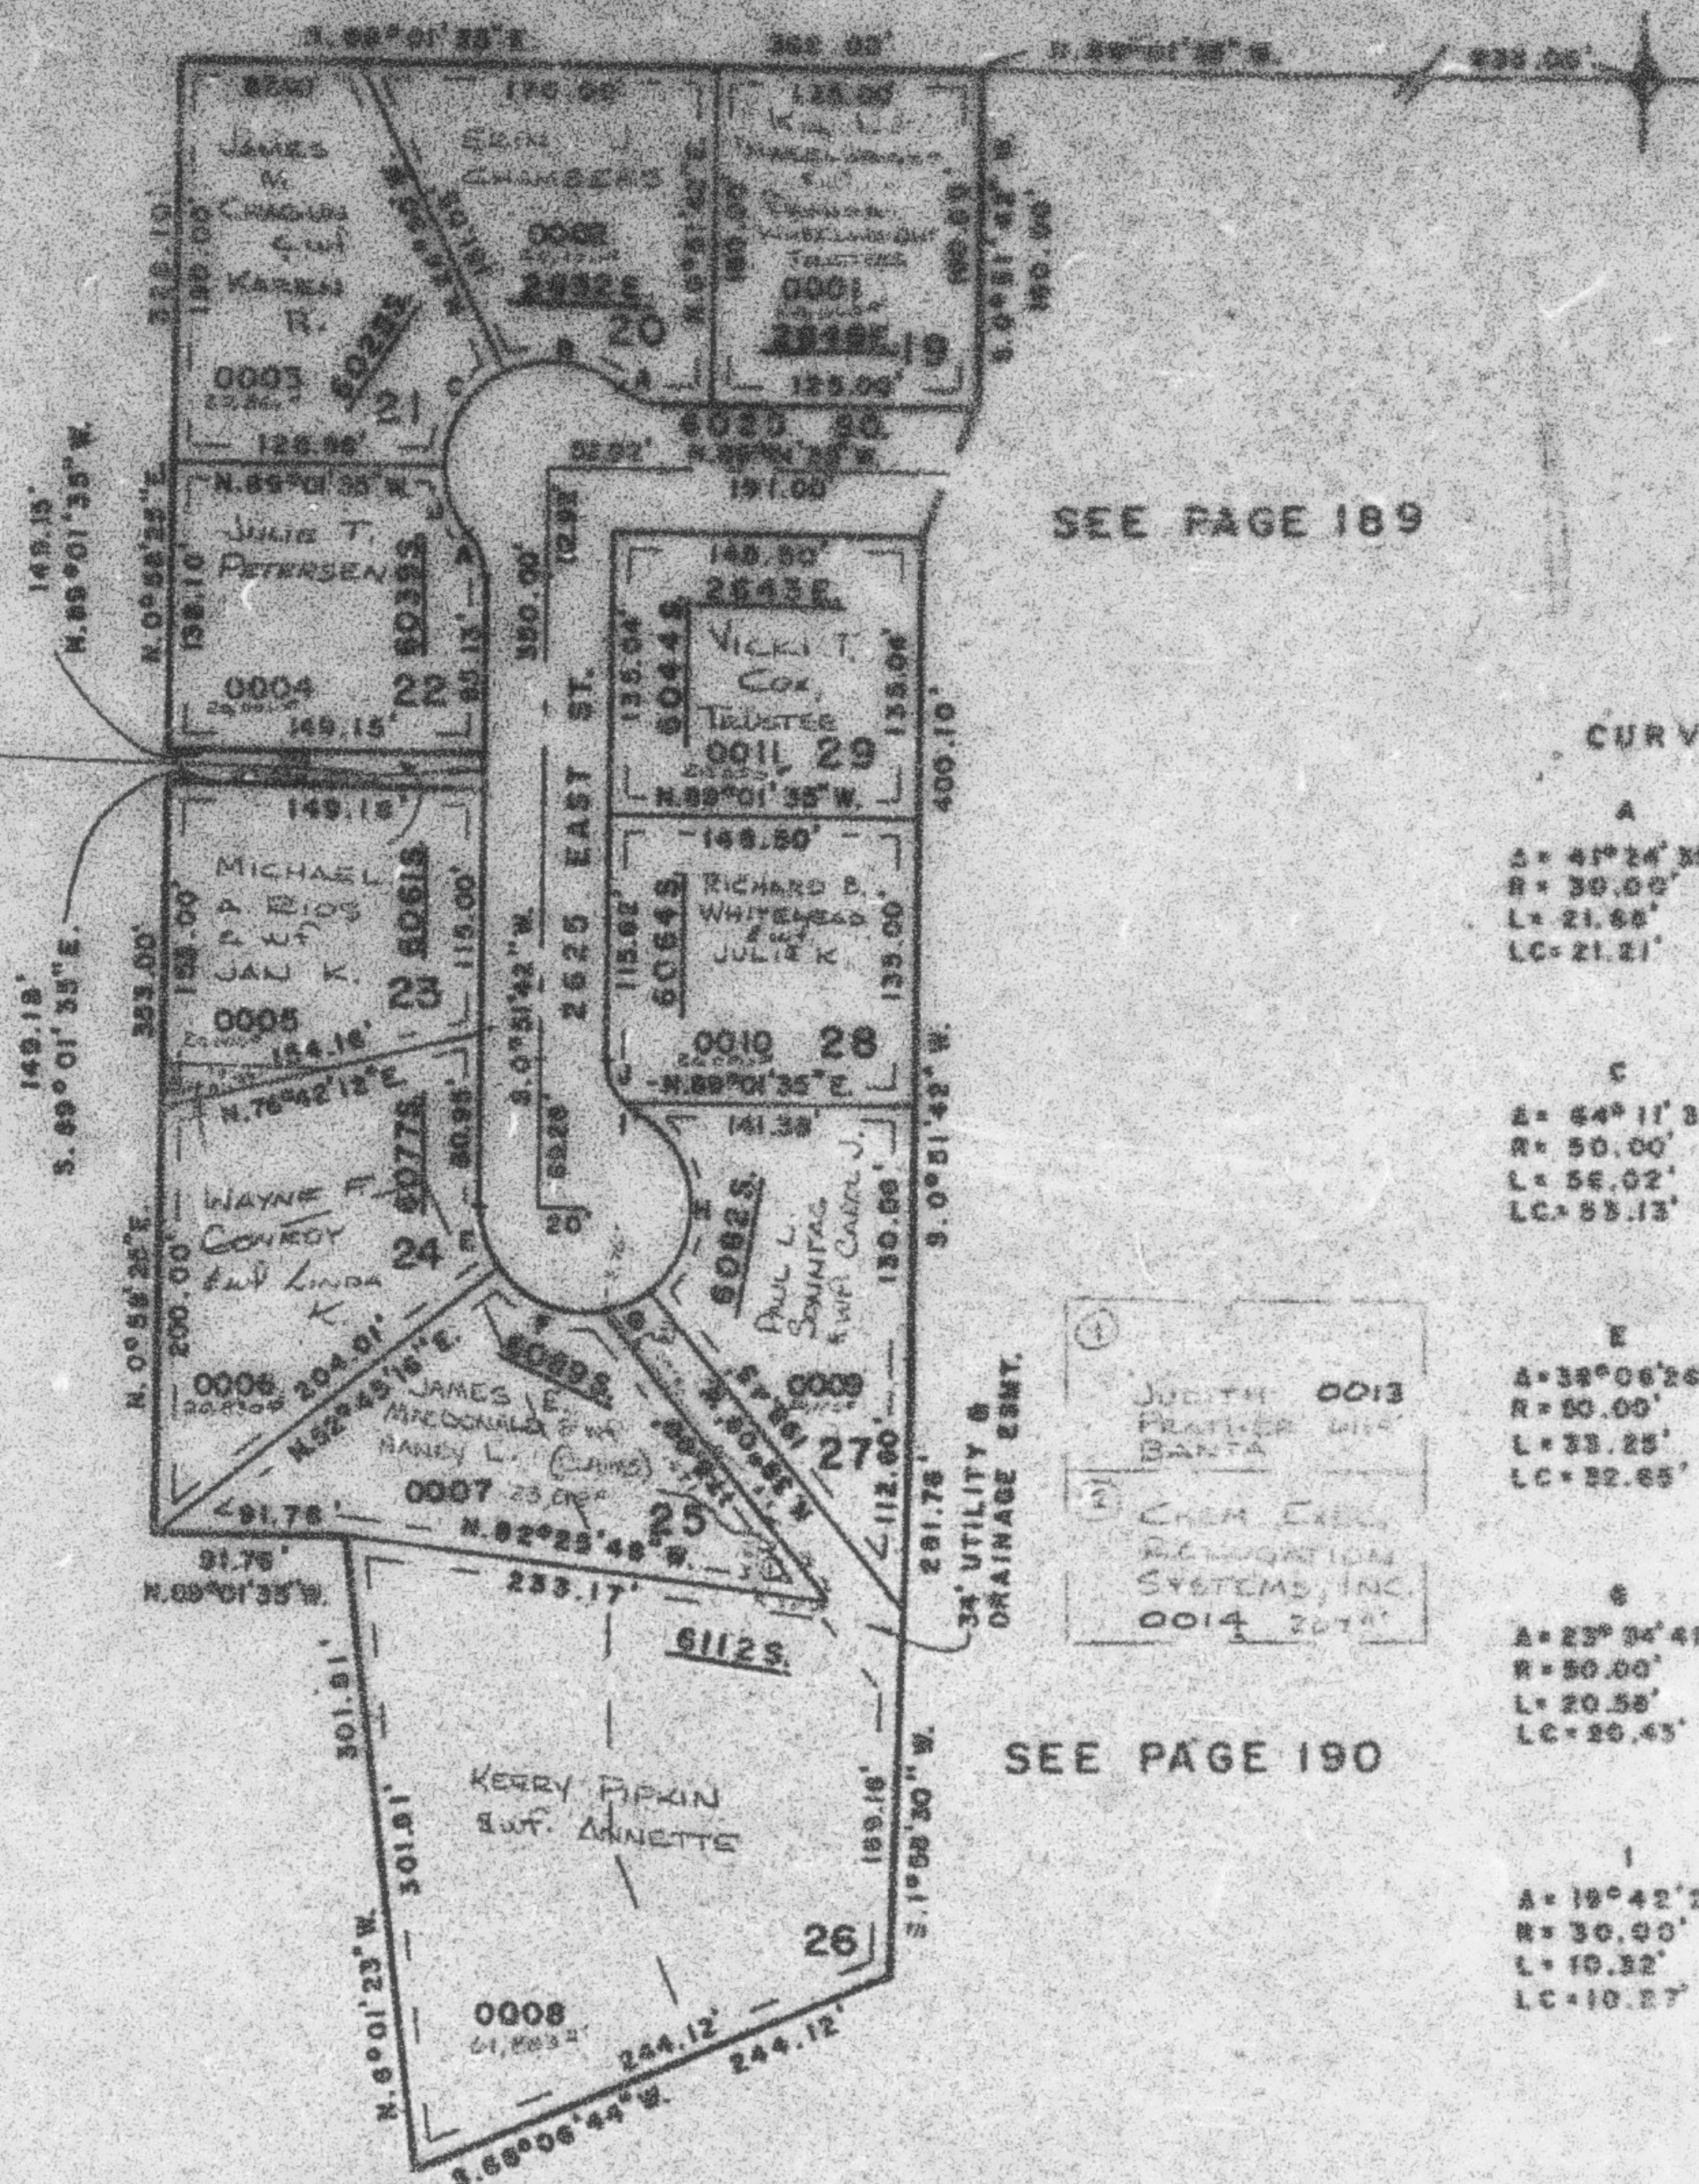

CURVE DATA

A	B
Δ = 41° 24' 35"	67° 15'
R = 30.00'	50.00'
L = 21.88'	55.85'
LC = 21.21'	55.55'

C	D
Δ = 64° 11' 35"	41° 31' 15"
R = 50.00'	50.00'
L = 55.02'	55.23'
LC = 55.13'	55.45'

E	F
Δ = 38° 06' 26"	87° 15' 35"
R = 50.00'	50.00'
L = 33.25'	55.75'
LC = 22.65'	55.45'

G	H
Δ = 23° 34' 41"	109° 59' 18"
R = 50.00'	50.00'
L = 20.55'	55.55'
LC = 20.45'	52.41'

I	J
Δ = 18° 42' 23"	40° 17' 37"
R = 30.00'	50.00'
L = 10.32'	21.10'
LC = 10.27'	20.67'

FOR COMPLETE ENG. DATA
SEE ORIG. DEP. PLAT IN
BOOK 21, PAGE 4