

PART OF N.1/2, SEC.17, T.5N., R.1W., S.L.B. & M.

223

STEIN SUBDIVISION

TAXING UNIT: 24


IN WASHINGTON TERRACE CITY

PREFIX:07 - 223

LOTS 1-17

SCALE: 1" = 50'

EAST HALF OF THE S.W. 1/4 OF THE N.E. 1/4 OF SEC. 17 T.5N., R.1W., S.L.B. & M.

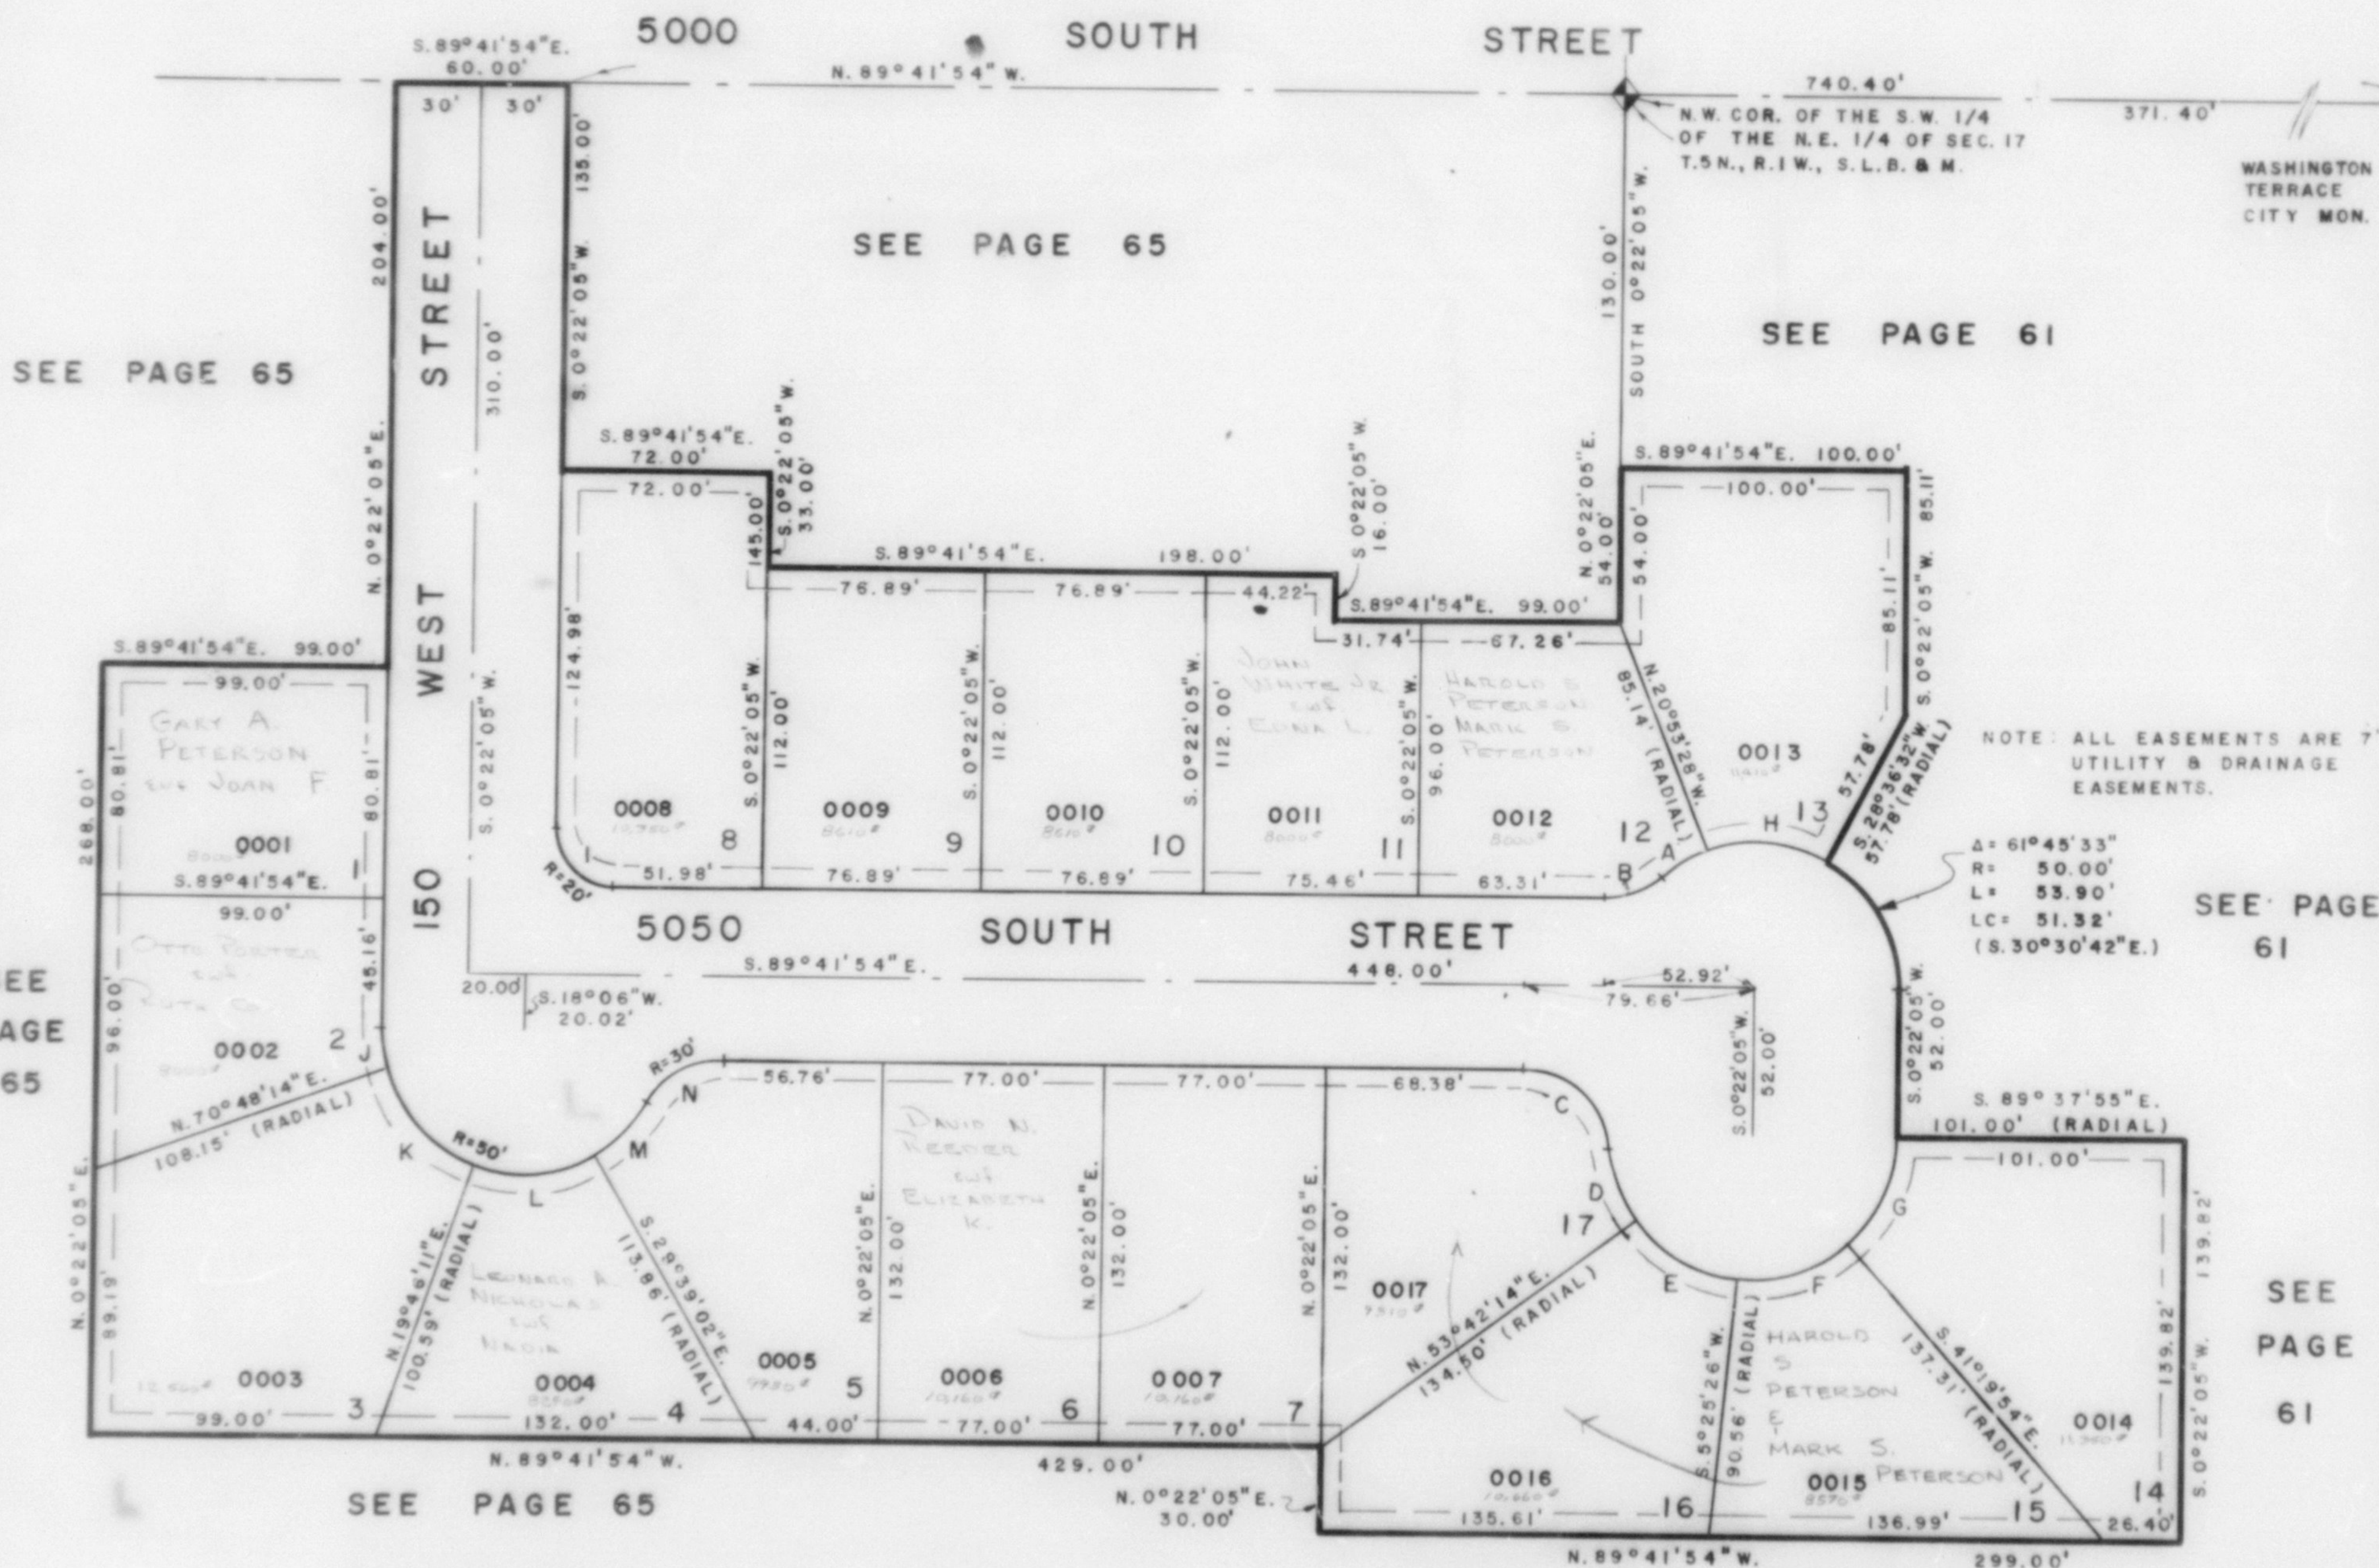

SEE PAGE 65

SEE PAGE 61

SEE PAGE 61

SEE PAGE 61

SEE PAGE 65

SEE PAGE 61

FOR COMPLETE ENG. DATA SEE ORIG. DED. PLAT IN BK. 21, PG. 16

CURVE DATA

A	B	C	D	E	F	G	H	I	J	K	L	M	N
$\Delta = 20^{\circ}13'$	$41^{\circ}24'55''$	$84^{\circ}15'39''$	$30^{\circ}51'31''$	$48^{\circ}16'48''$	$46^{\circ}45'20''$	$46^{\circ}18'07''$	$49^{\circ}30'$	$90^{\circ}03'59''$	$19^{\circ}33'51''$	$51^{\circ}02'03''$	$49^{\circ}25'13''$	$30^{\circ}04'01''$	$60^{\circ}01'09''$
$L = 17.54'$	$21.68'$	$44.12'$	$26.93'$	$42.13'$	$40.80'$	$42.15'$	$43.20'$	$31.44'$	$17.03'$	$44.54'$	$43.13'$	$26.24'$	$31.43'$
$LC = 17.55'$	$21.21'$	$40.25'$	$26.61'$	$40.90'$	$39.69'$	$40.91'$	$41.87'$	$28.30'$	$16.99'$	$43.08'$	$41.80'$	$25.94'$	$30.01'$