

PART OF N.1/2, SEC.17, T.5 N., R.1 W., S.L.B. & M.

223

STEIN SUBDIVISION


TAXING UNIT: 24

IN WASHINGTON TERRACE CITY

PREFIX:07 - 223

LOTS 1-17

SCALE: 1" = 50'

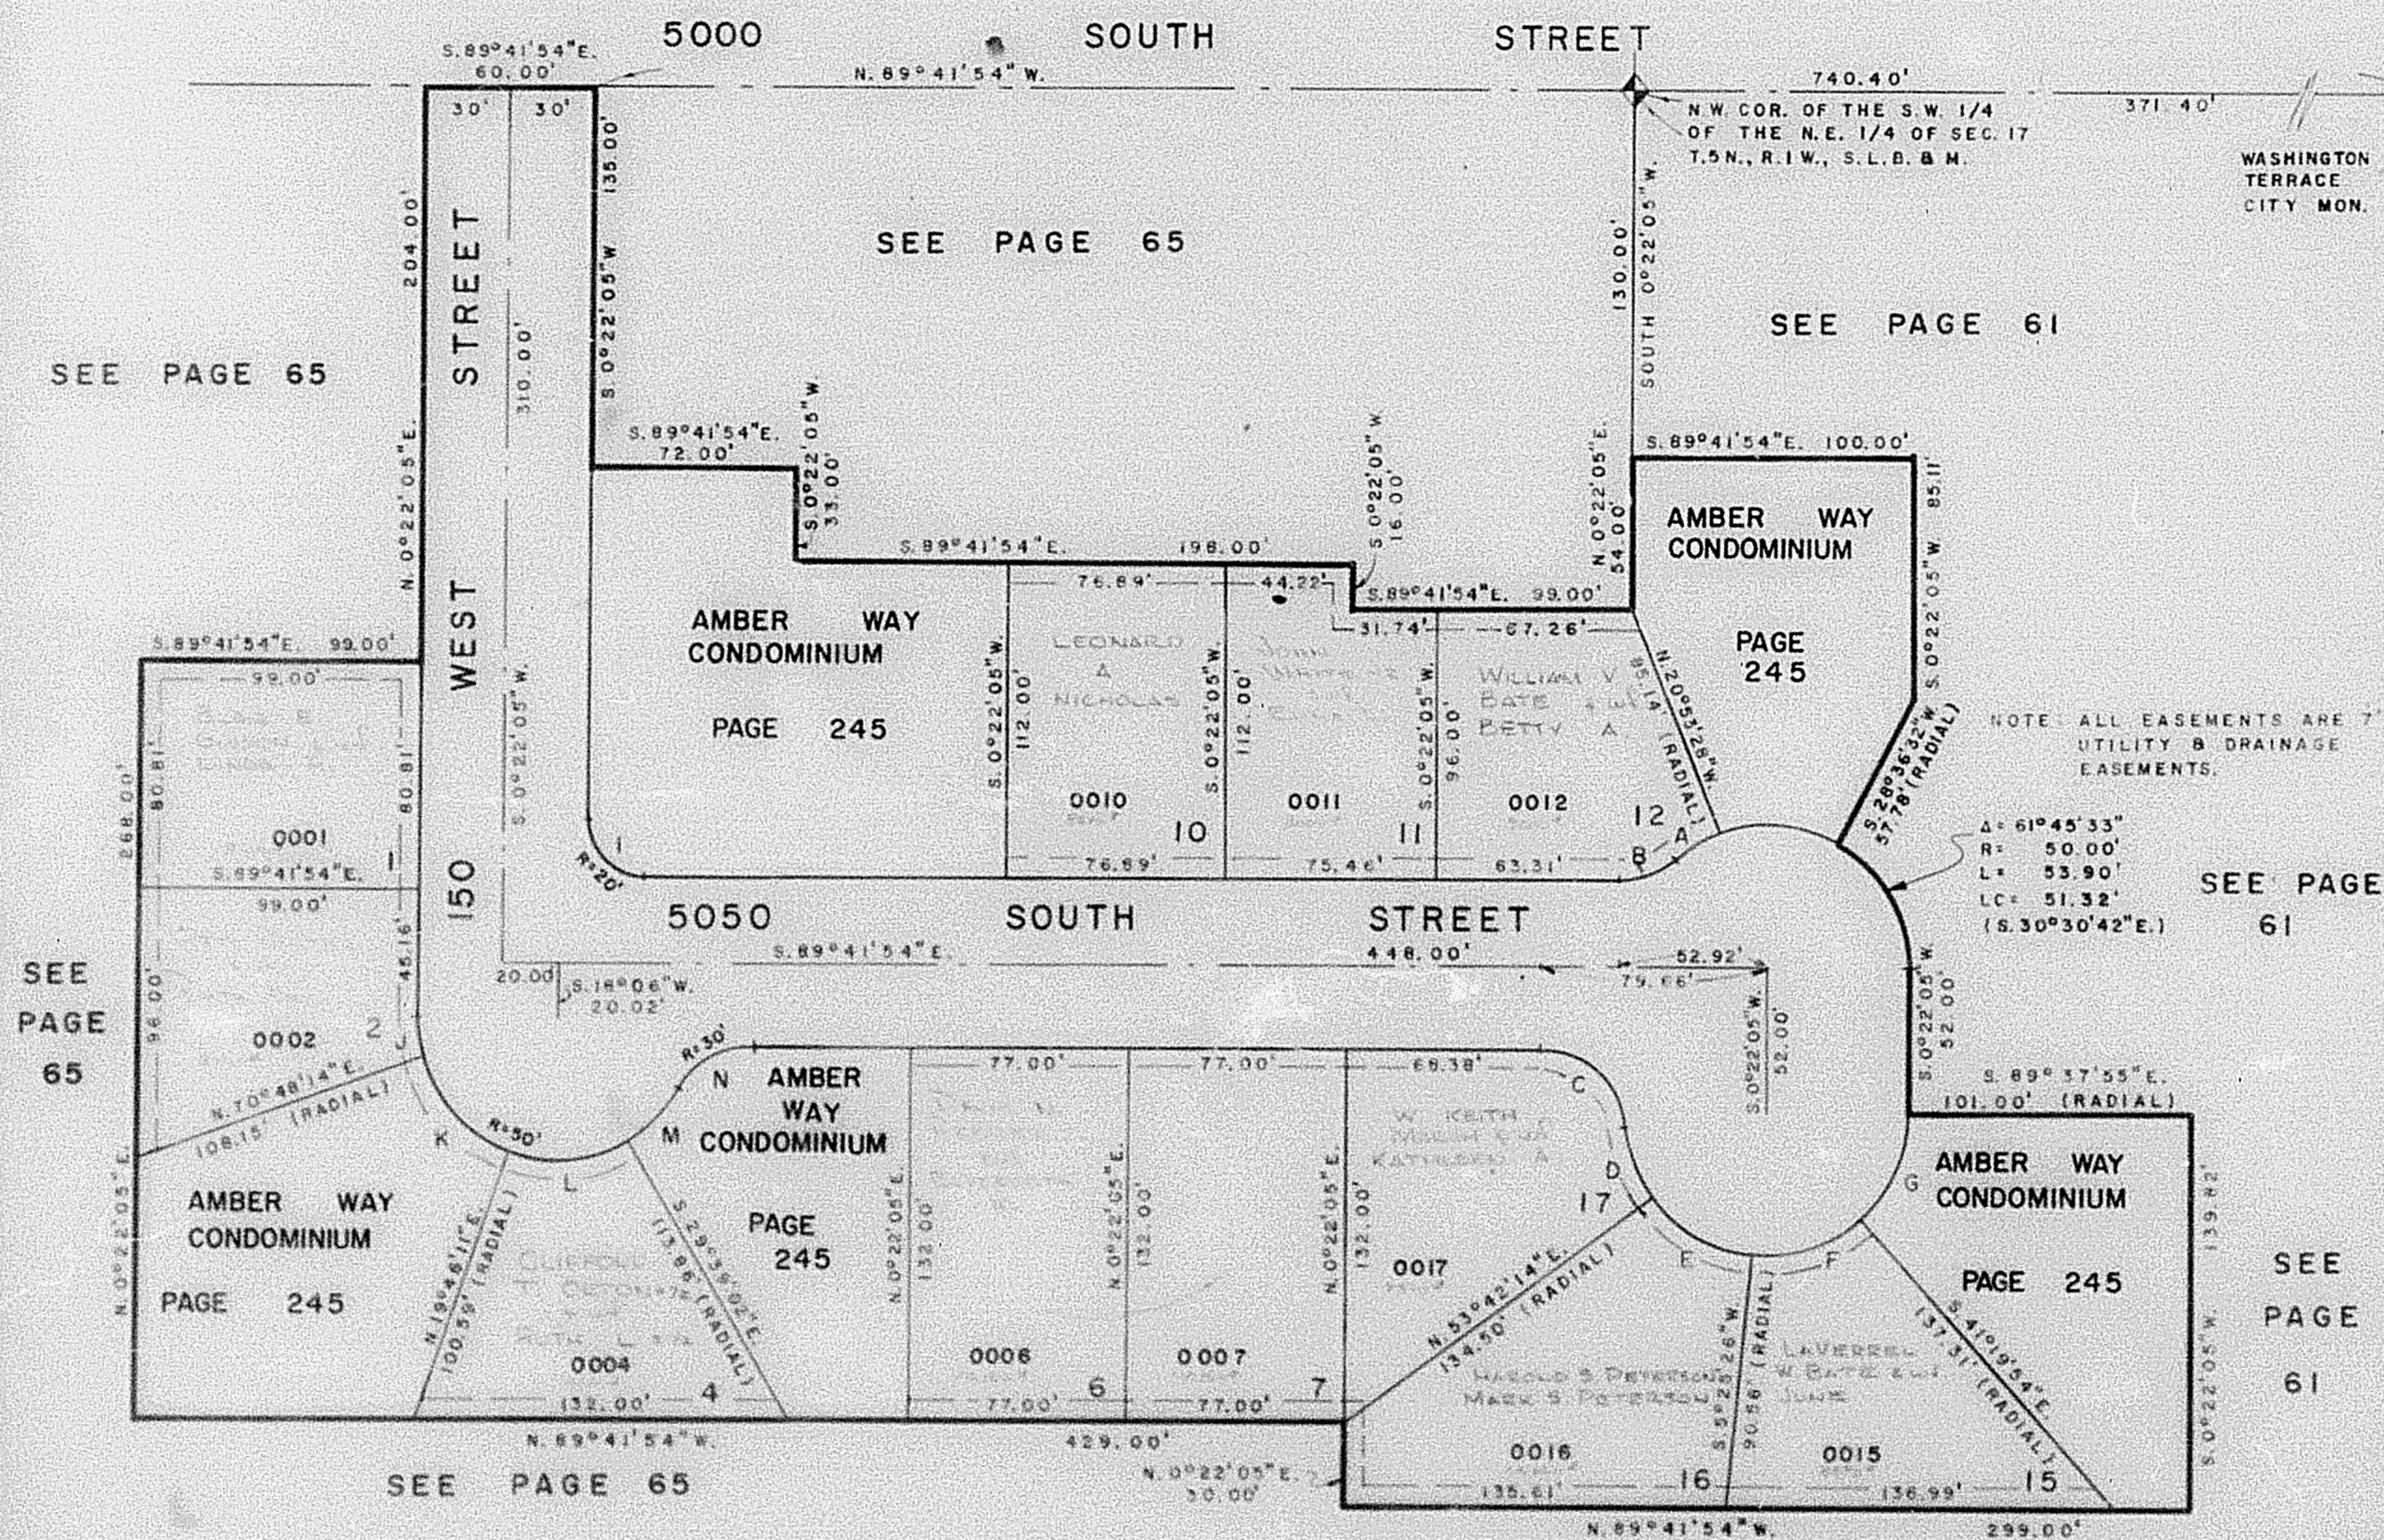

CURVE DATA

A	B	C	D	E	F
Δ = 20°11'	41°24'35"	64°15'39"	30°31'31"	48°16'48"	46°45'20"
L = 17.64'	21.66'	44.12'	26.98'	42.13'	40.60'
LC = 17.65'	21.21'	40.25'	26.67'	40.90'	39.69'

G	H	I	J	K	L	M	N
Δ = 48°10'07"	49°30'	50°03'59"	19°33'51"	61°02'01"	48°28'19"	30°04'01"	60°01'09"
L = 40.18'	43.20'	31.44'	17.03'	44.56'	43.13'	25.24'	31.43'
LC = 40.91'	41.87'	28.30'	16.98'	43.05'	41.90'	25.94'	30.07'

FOR COMPLETE ENG. DATA SEE
ORIG. ENG. PLAT IN BK. 21, PG. 16