

PART OF N.1/2, SEC.17, T.5N., R.1W., S.L.B. & M.

223

STEIN SUBDIVISION


TAXING UNIT: 24

IN WASHINGTON TERRACE CITY

PREFIX:07 - 223

LOTS 1-17

SCALE: 1" = 50'

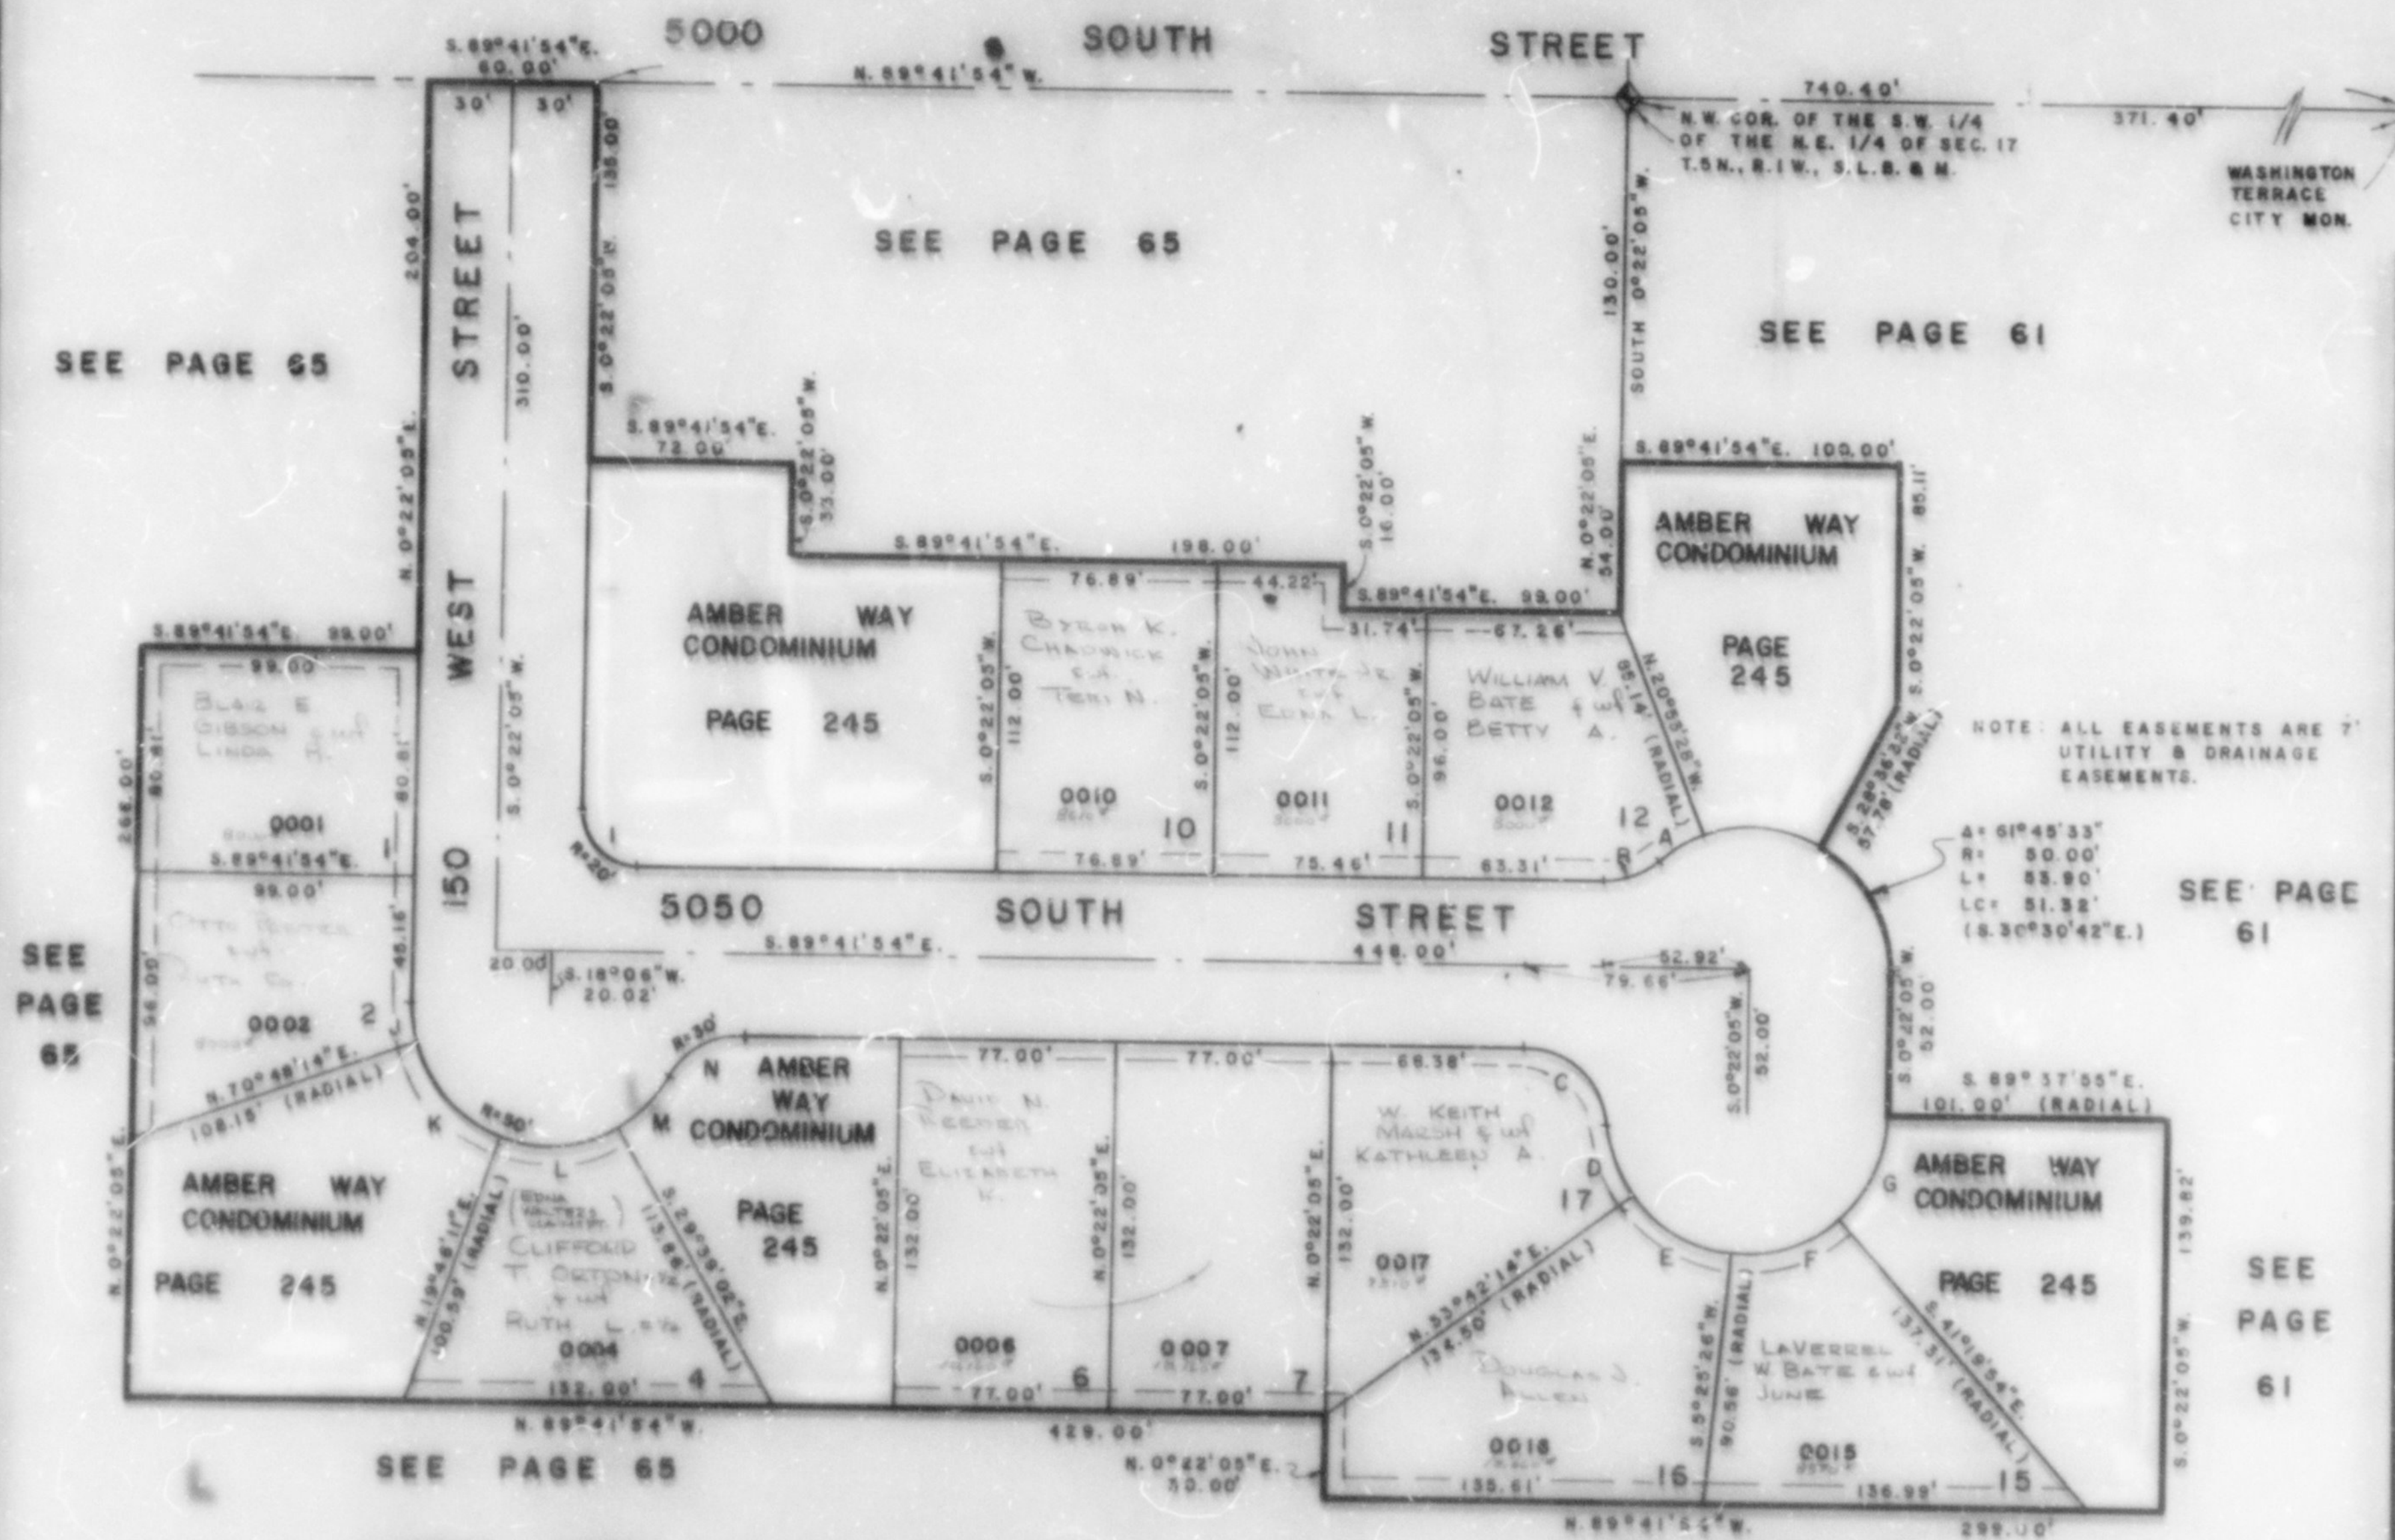

CURVE DATA

A	B	C	D	E	F
Δ: 20°13'	41°24'38"	84°15'28"	30°51'31"	48°16'48"	45°45'20"
RI: 17.64'	21.88'	44.12'	26.09'	52.13'	40.80'
LC: 17.59'	21.21'	40.25'	26.61'	40.20'	39.89'

G	H	I	J	K	L	M	N
Δ: 48°18'01"	48°20'	30°03'59"	19°33'51"	51°02'03"	48°21'13"	30°04'01"	60°01'09"
RI: 32.18'	24.20'	21.44'	17.03'	44.84'	45.15'	26.24'	31.43'
LC: 40.91'	41.87'	28.30'	16.99'	43.08'	41.60'	25.24'	30.01'

FOR COMPLETE ENG. DATA SEE
ORIG. DED. PLAT IN BK. 21, PG. 17