

PART OF N.1/2, SEC. 17, T.5 N., R.1 W., S.L.B. & M.

223

# STEIN SUBDIVISION


TAXING UNIT: 24

IN WASHINGTON TERRACE CITY

PREFIX: 07 - 223

LOTS 1-17

SCALE: 1" = 50'

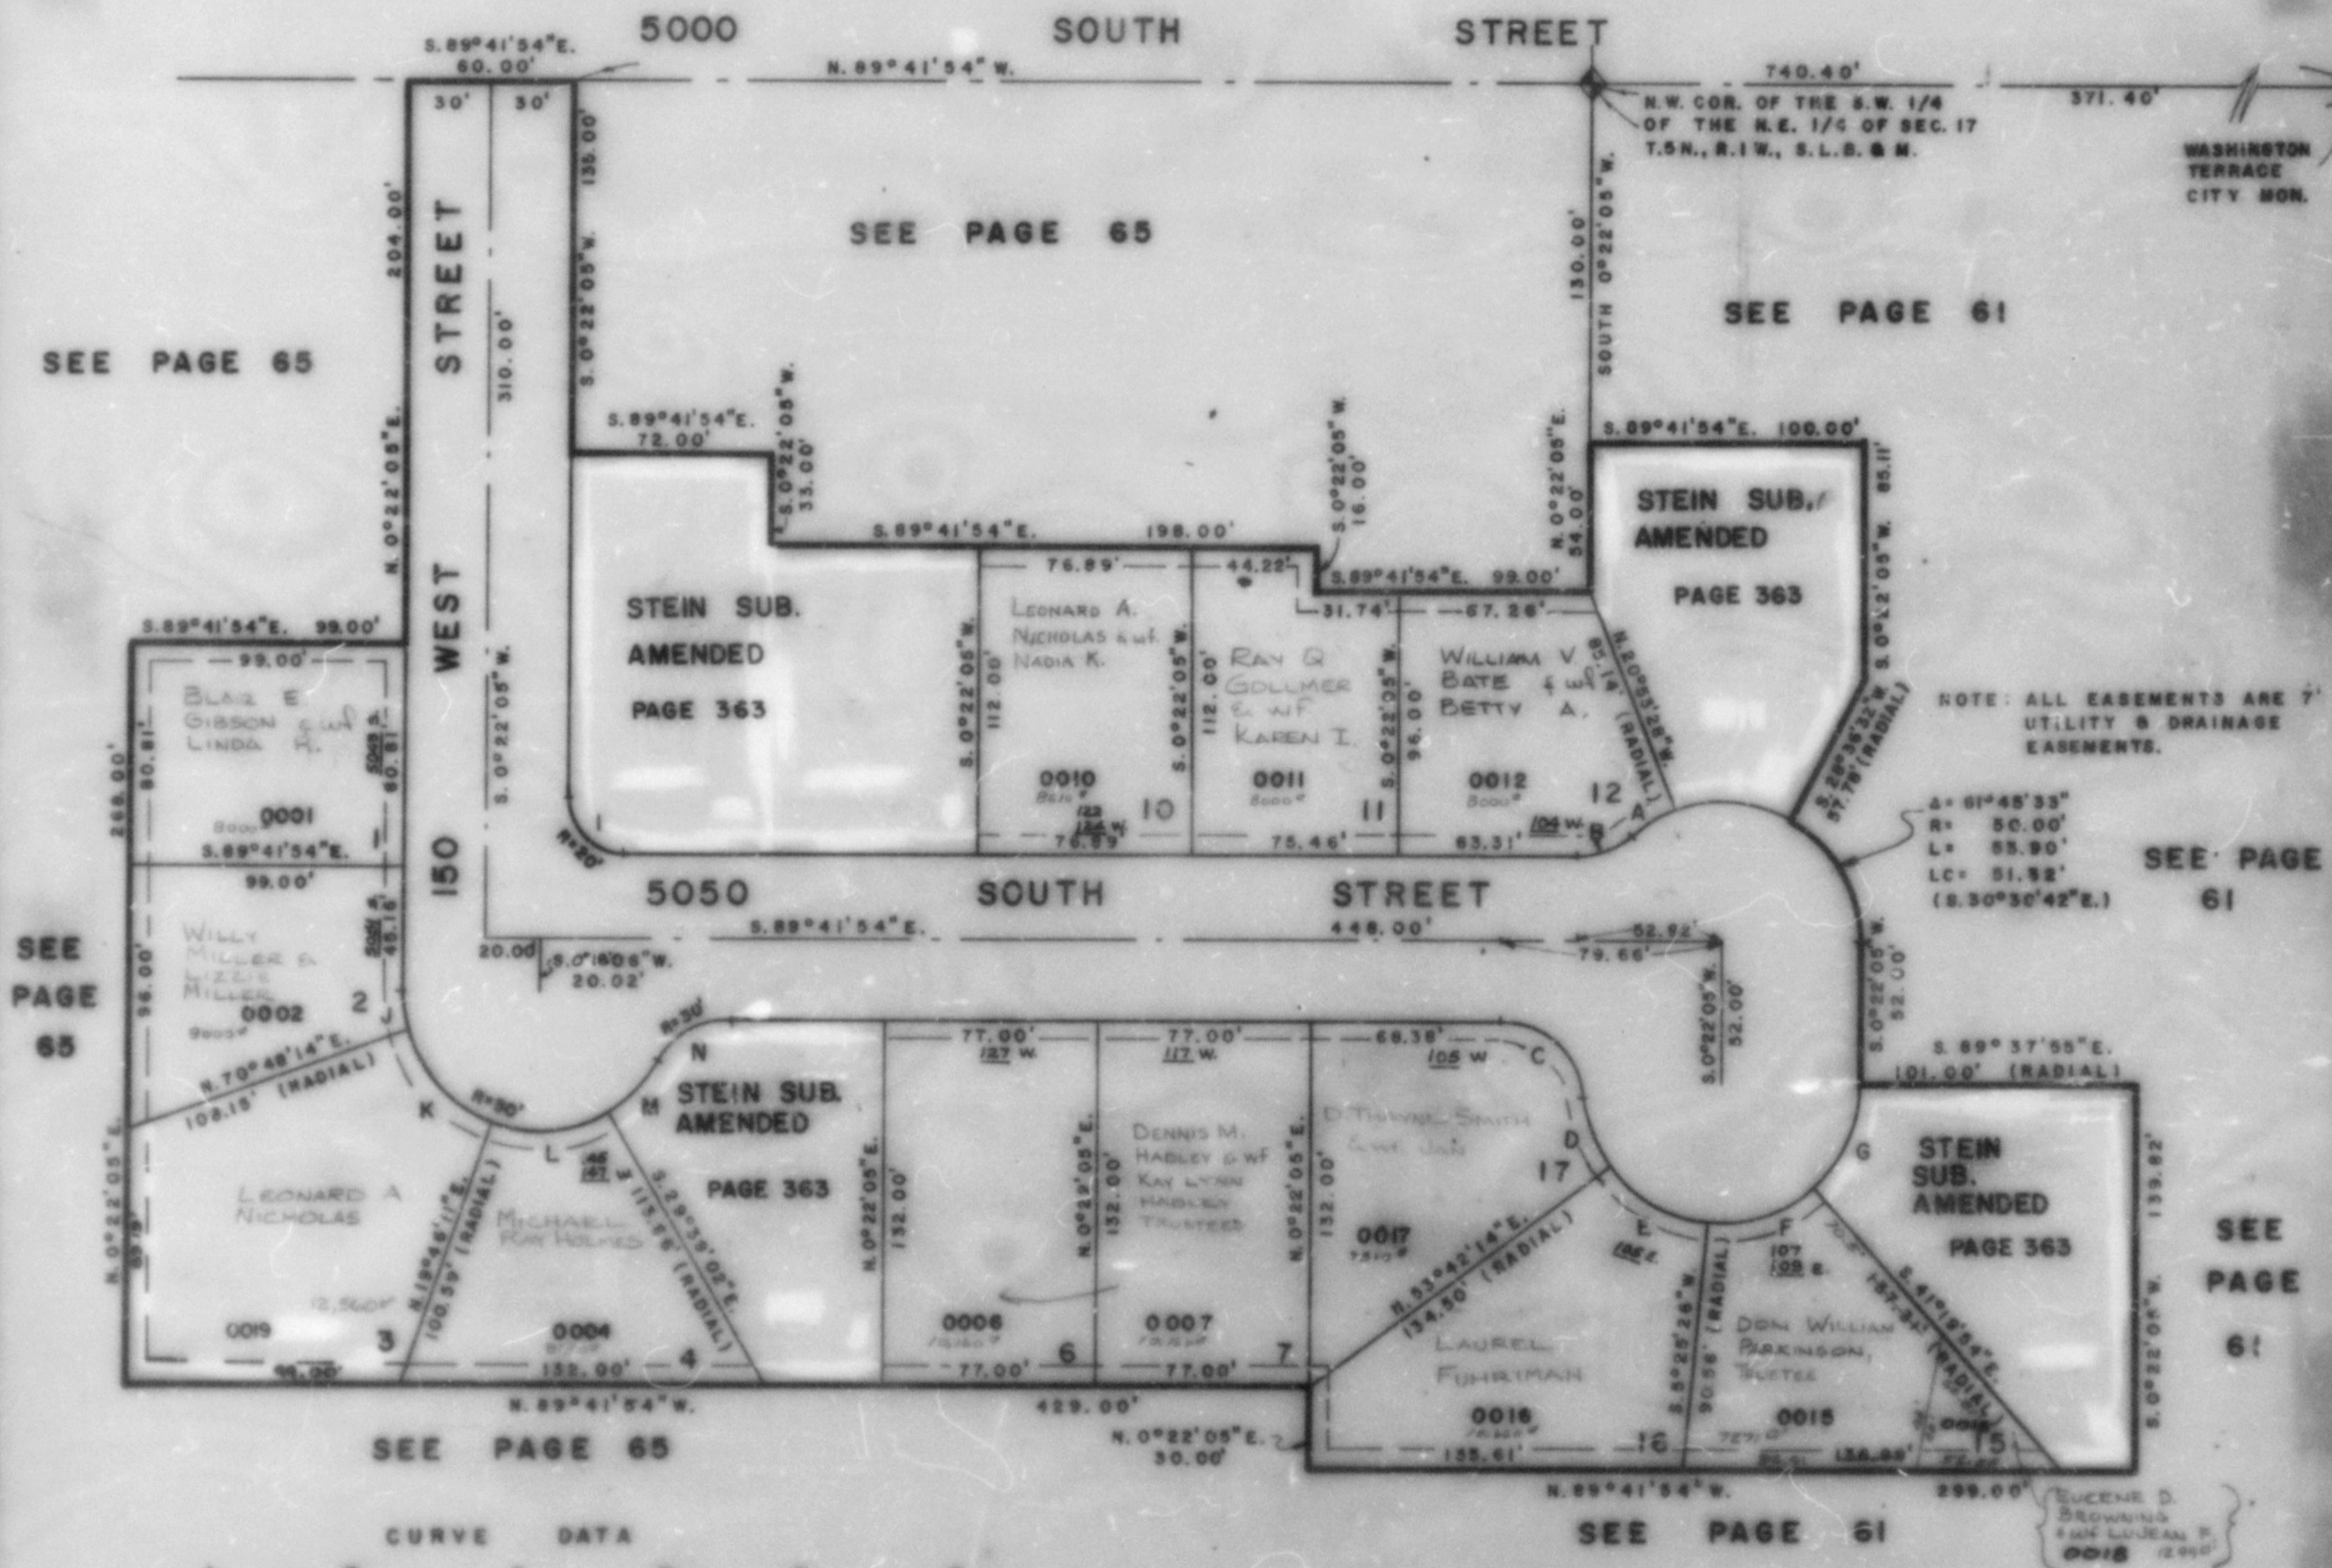

NOTE: ALL EASEMENTS ARE 7' UTILITY & DRAINAGE EASEMENTS.

SEE PAGE 61  
 Δ = 51°45'33"  
 R = 50.00'  
 L = 55.90'  
 LC = 51.92'  
 (S. 30°30'42" E.)

SEE PAGE 61  
 SEE PAGE 61

CURVE DATA

A	B	C	D	E	F	G	H	I	J	K	L	M	N
Δ = 20°15'	41°24'35"	24°15'59"	30°31'31"	48°16'48"	48°45'20"	48°18'07"	49°30'	40°03'59"	19°55'51"	51°02'03"	49°25'13"	30°04'01"	40°01'09"
L = 17.64'	21.66'	44.12'	26.95'	42.13'	40.80'	42.15'	43.20'	31.44'	17.05'	44.54'	43.13'	26.24'	31.43'
LC = 17.55'	21.21'	40.25'	26.81'	40.90'	39.69'	40.91'	41.67'	38.30'	16.95'	43.06'	41.80'	25.94'	30.01'

FOR COMPLETE ENG. DATA SEE ORIG. DES. PLAT IN BK. 21, PG. 18