


TAXING UNIT: 24

IN WASHINGTON TERRACE CITY

PREFIX :07 - 223

LOTS 1-17

SCALE: 1" = 50'

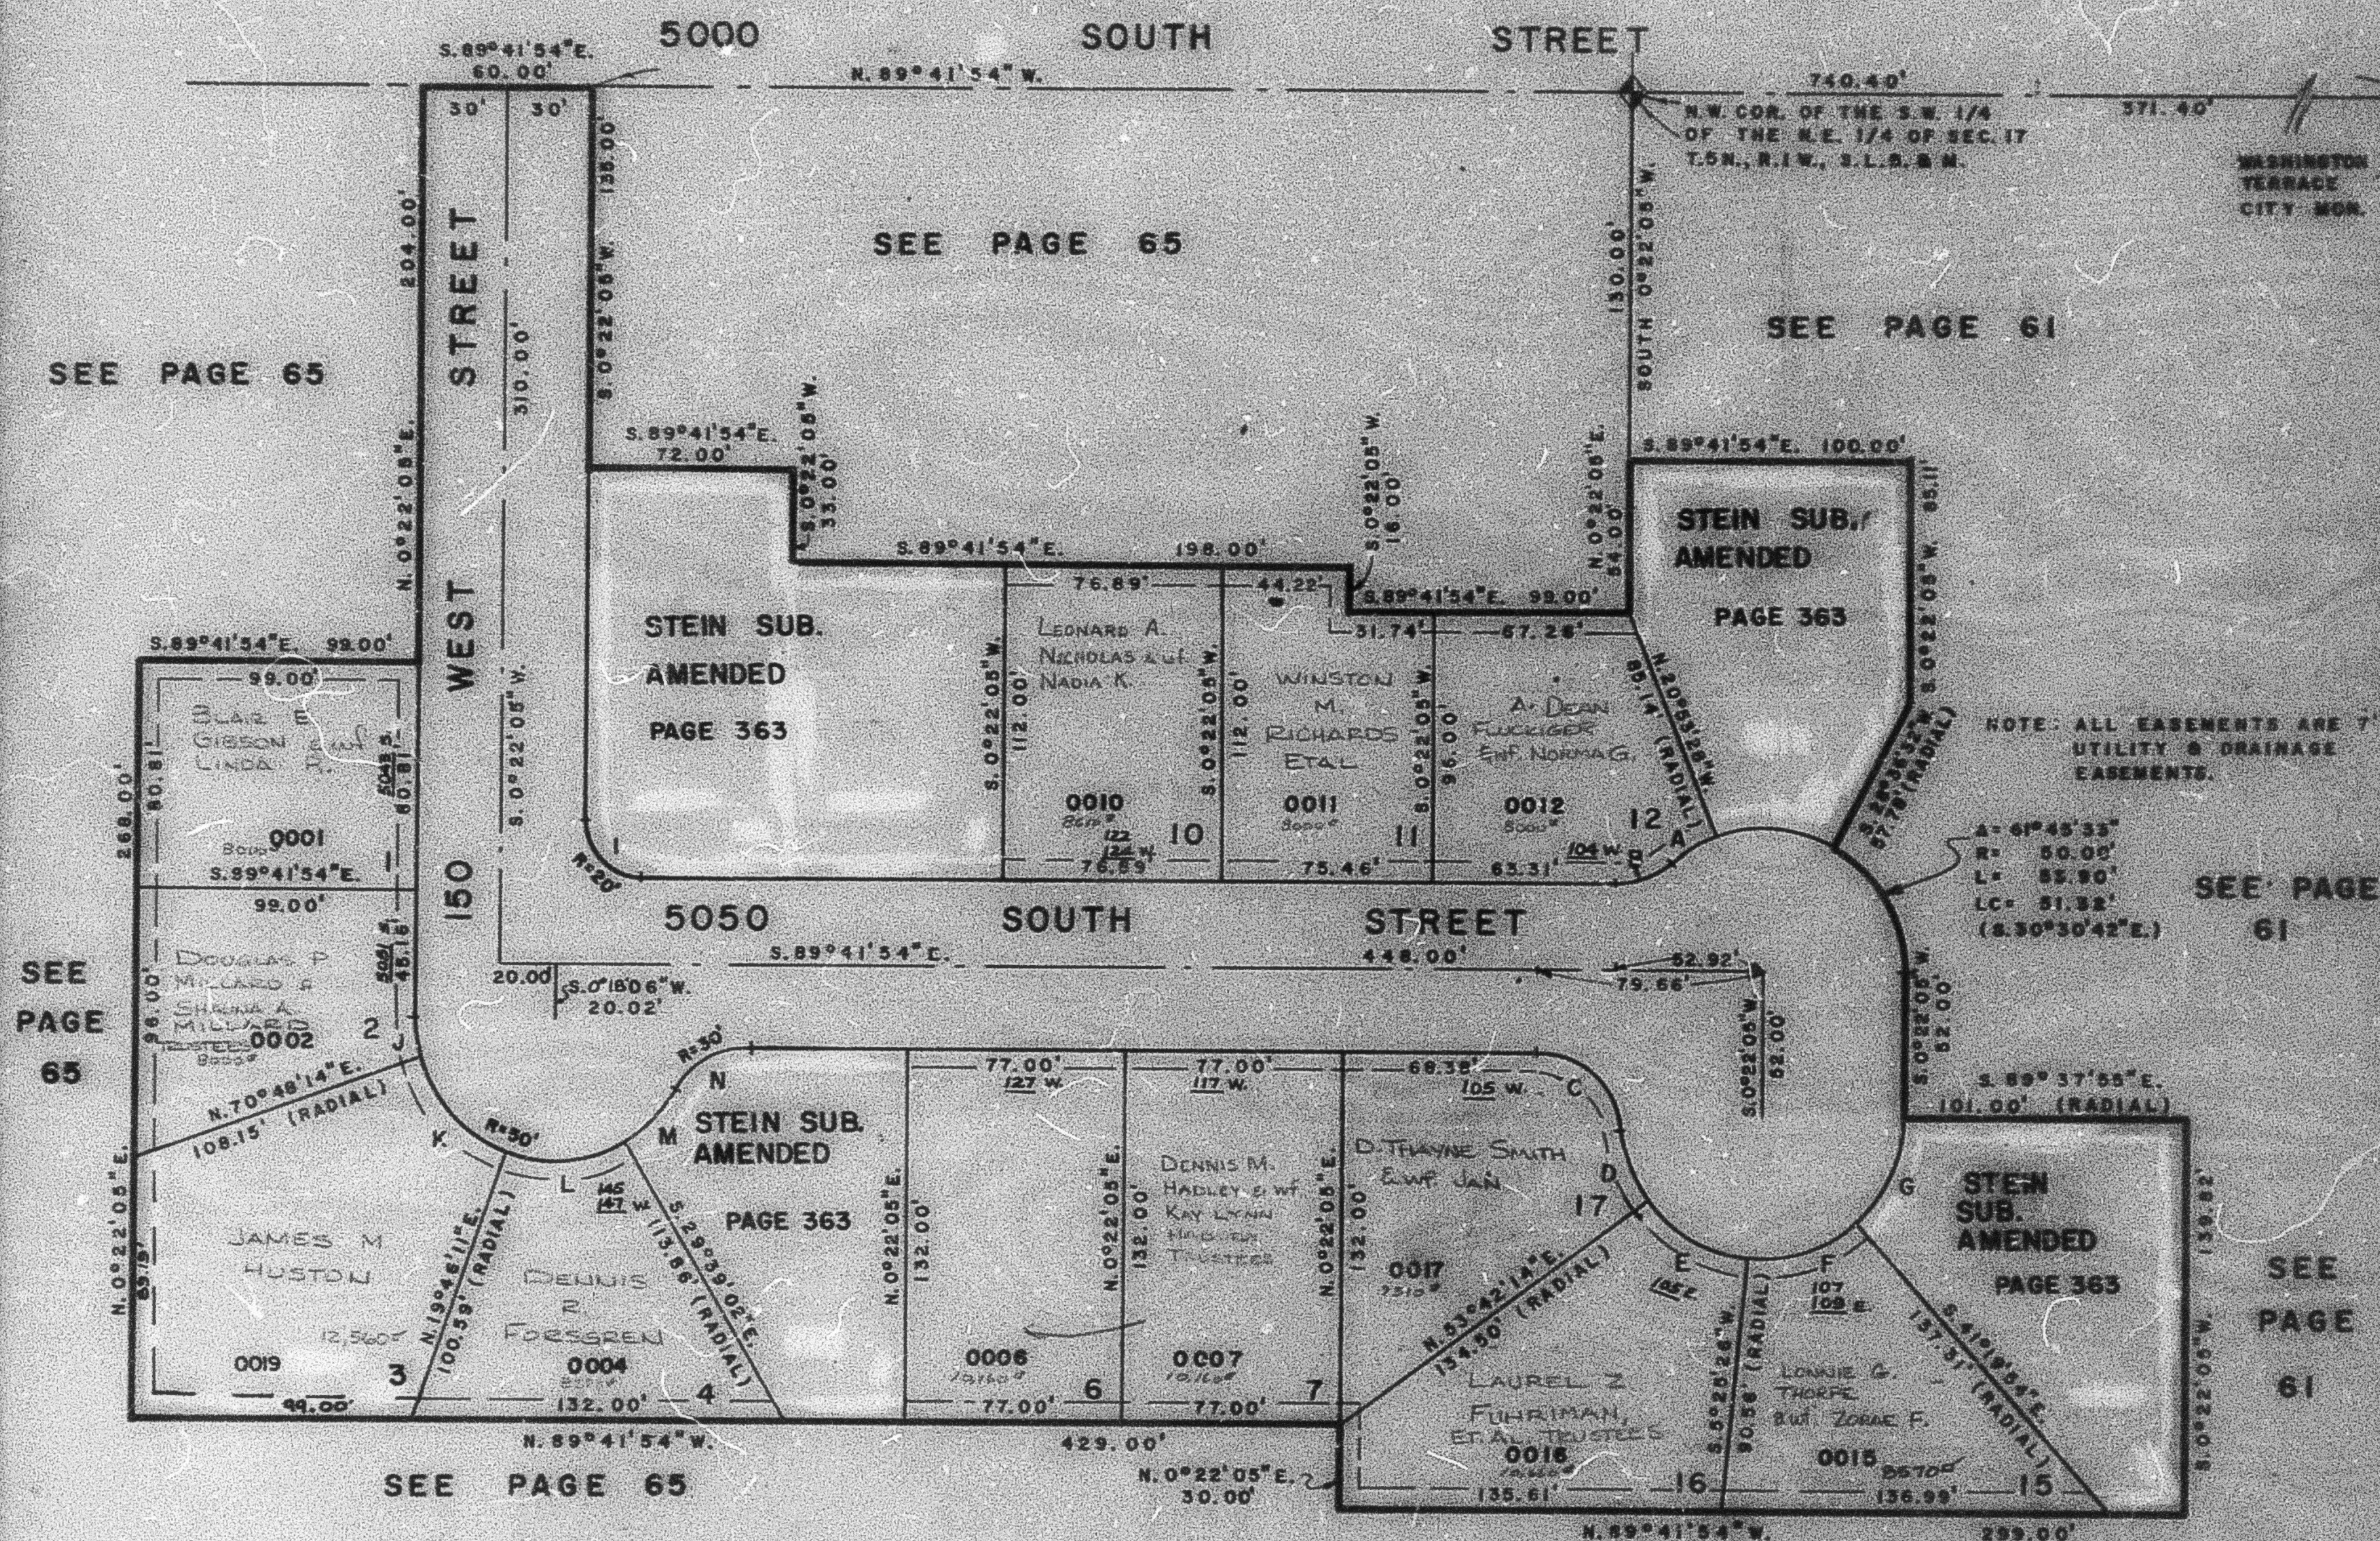

CURVE DATA							
A	B	C	D	E	F		
A = 20°13'	41°24'35"	84°15'09"	30°51'31"	48°16'48"	46°45'20"		
L = 17.64'	21.68'	44.12'	26.95'	42.13'	40.80'		
LC= 17.55'	21.21'	40.25'	26.61'	40.90'	39.69'		
G	H	I	J	K	L	M	N
A = 48°18'07"	49°30"	90°03'59"	19°33'51"	51°02'03"	49°25'13"	30°04'01"	60°01'09"
L = 42.15'	43.20'	31.44'	17.03'	44.54'	43.13'	26.24'	51.43'
LC= 40.91'	41.67'	28.30'	16.99'	43.08'	41.80'	23.94'	30.01'

FOR COMPLETE ENG. DATA SEE
ORIG. DED. PLAT IN BK. 21, PG. 16