

PART OF N.E. 1/4 SEC. 22 T.5 N., R.1 W., S.L.B & M.

224

THE MEADOWS EAST

PHASE 5-3

A CONDOMINIUM


IN SOUTH OGDEN CITY

TAXING UNIT 75

PREFIX 07-224

SURVEY PLAT BOOK 21 OF DEDICATION PLATS, PAGE 17
DECLARATION BOOK 1222 OF RECORDS, PAGE 73

BLDG NO.	UNIT NO.	SERIAL NO.	NAME OF OWNERSHIP	% OF INTEREST IN COMMON AREA
A	1	0001	EDWIN L. AUBLE & DORIS O.	5%
	2	0002		5%
	3	0003		5%
	4	0004		5%
B	5	0005		5%
	6	0006		5%
	7	0007		5%
	8	0008		5%
C	9	0009		5%
	10	0010	SHARON ROND, TRUSTEE	5%
	11	0011		5%
	12	0012		5%
D	13	0013		5%
	14	0014	SHARON ROND, TRUSTEE	5%
	15	0015		5%
	16	0016	DETROIT E. SCHNEPPELDER - CLAIM	5%
E	17	0017		5%
	18	0018	(PRIDE STABLES - CLAIMS)	5%
	19	0019	BERTHA WILLIAMSON	5%
	20	0020		5%

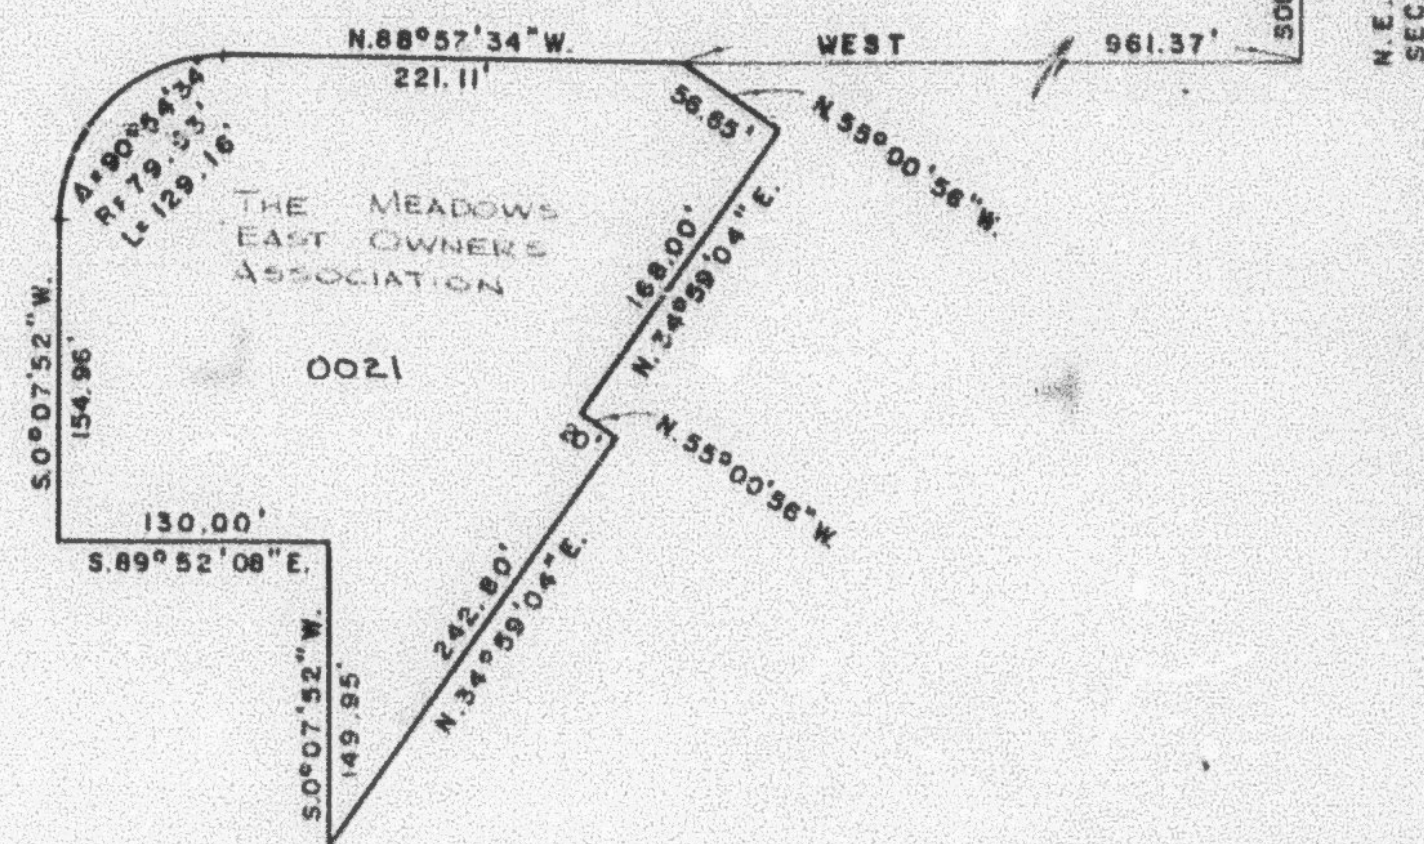

FOR COMPLETE ENG. DATA
SEE ORIG. DED. PLAT IN
BOOK 21, PAGE 17

W.F.J. 1-78