

PART OF N.E. 1/4 SEC. 22 T.5 N., R.1 W., S.L.B & M.

224

THE MEADOWS EAST

PHASE 5-3

A CONDOMINIUM


IN SOUTH OGDEN CITY

TAXING UNIT: 75

PREFIX: 07-224

SURVEY PLAT BOOK 21 OF DEDICATION PLATS, PAGE 17
DECLARATION BOOK 1222 OF RECORDS, PAGE 73

BLDG NO.	UNIT NO.	SERIAL NO.	NAME OF OWNERSHIP	% OF INTREST IN COMMON AREA
A	1	0001	DALE L. BARTON & CINDY L. BARTON	5%
	2	0002		5%
	3	0003		5%
	4	0004	(SHARON PARSLEY, TRUSTEE = 1/2 ETAL, CLAIMS)	5%
B	5	0005	C. RICHARD MAXFIELD = 1/2 ROBERT D. ROND = 1/2	5%
	6	0006	ROBERT D. ROND & W. SHARON NKA SHARON D. PARSLEY	5%
	7	0007		5%
	8	0008		5%
C	9	0009	SHARON PARSLEY, TRUSTEE	5%
	10	0010	SHARON ROND, TRUSTEE	5%
	11	0011		5%
	12	0012		5%
D	13	0013	SHARON D. PARSLEY	5%
	14	0014	SHARON ROND, TRUSTEE	5%
	15	0015		5%
	16	0016		5%
E	17	0017		5%
	18	0018	(PRIDE STABLES - CLAIMS)	5%
	19	0019	CHRIS DOXEY, TRUSTEE	5%
	20	0020		5%

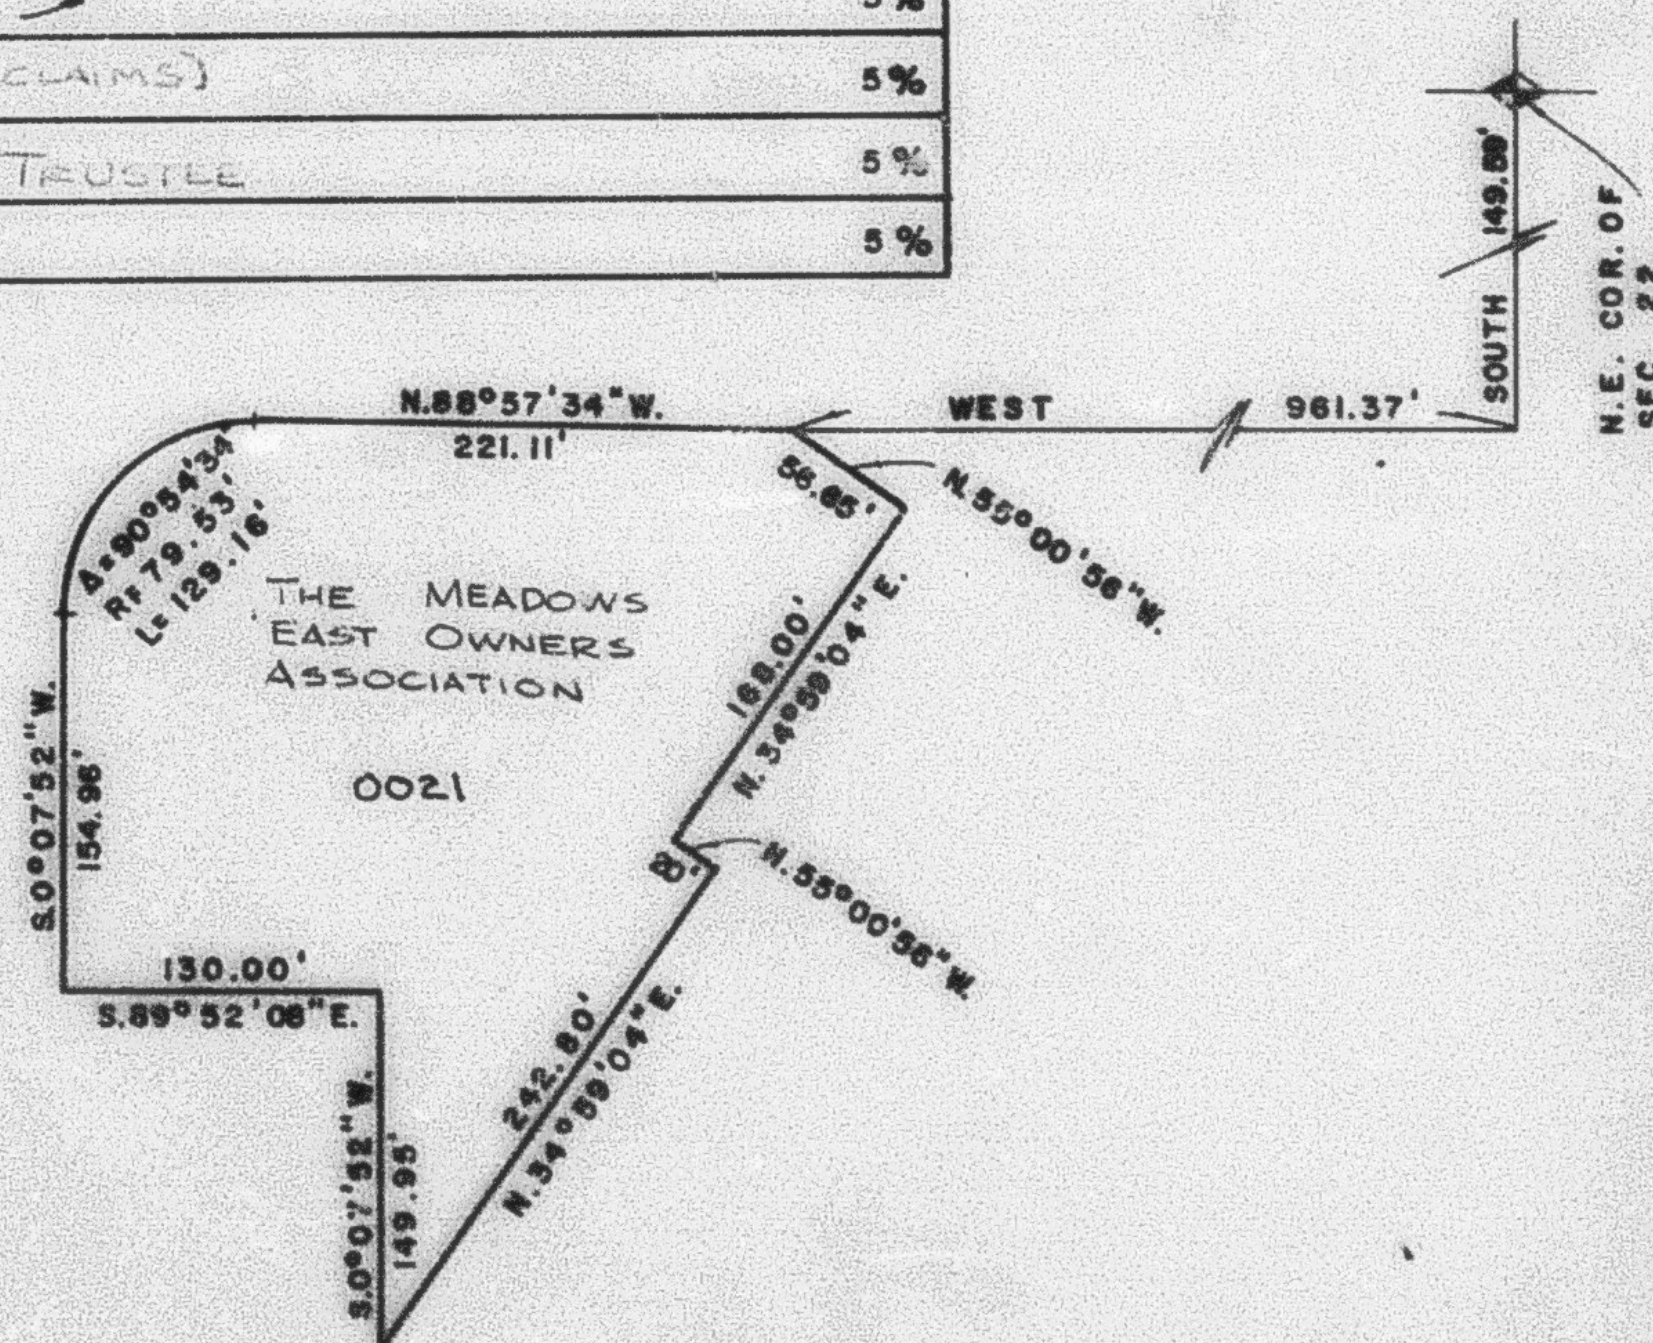

FOR COMPLETE ENG. DATA
SEE ORIG. DED. PLAT IN
BOOK 21, PAGE 17