

PART OF N.E. 1/4 SEC. 22 T.5 N., R.1 W., S.L.B & M.

224

THE MEADOWS EAST

PHASE 5-3

A CONDOMINIUM


IN SOUTH OGDEN CITY

TAXING UNIT: 27

PREFIX: 07-224

SURVEY PLAT BOOK 21 OF DEDICATION PLATS, PAGE 17
DECLARATION BOOK 1222 OF RECORDS, PAGE 73

BLDG NO.	UNIT NO.	SERIAL NO.	NAME OF OWNERSHIP	% OF INTEREST IN COMMON AREA
A	1	0001	DALE L. BARTON & CINDY L. BARTON	5%
	2	0002	OGDEN 1ST FED. SAV & LOAN ASSOCIATION	5%
	3	0003		5%
	4	0004	(SHARON PARSLEY, TRUSTEE = 1/2 ETAL)	5%
B	5	0005	VINCENT C. MARCUS JR & W.F. DEBORAH J.	5%
	6	0006	SHARON D. ROND, TRUSTEE = 1/2 ETAL	5%
	7	0007	SHARON ROND = 1/2 ETAL	5%
	8	0008		5%
C	9	0009	SHARON PARSLEY, TRUSTEE	5%
	10	0010	OGDEN 1ST FED. SAV. & LOAN ASSOCIATION	5%
	11	0011	OGDEN 1ST FED. SAV. & LOAN ASSOCIATION	5%
	12	0012	JOEL L. CHAPPLE	5%
D	13	0013	SHARON P. PARSLEY	5%
	14	0014	SHARON ROND, TRUSTEE	5%
	15	0015	DEBEA K. HEINER, ETAL	5%
	16	0016	SHARON ROND, TRUSTEE	5%
E	17	0017	STEPHEN D. BECK	5%
	18	0018		5%
	19	0019	CHRIS DOXEY, TRUSTEE	5%
	20	0020	SHARON ROND = 1/2 ETAL	5%

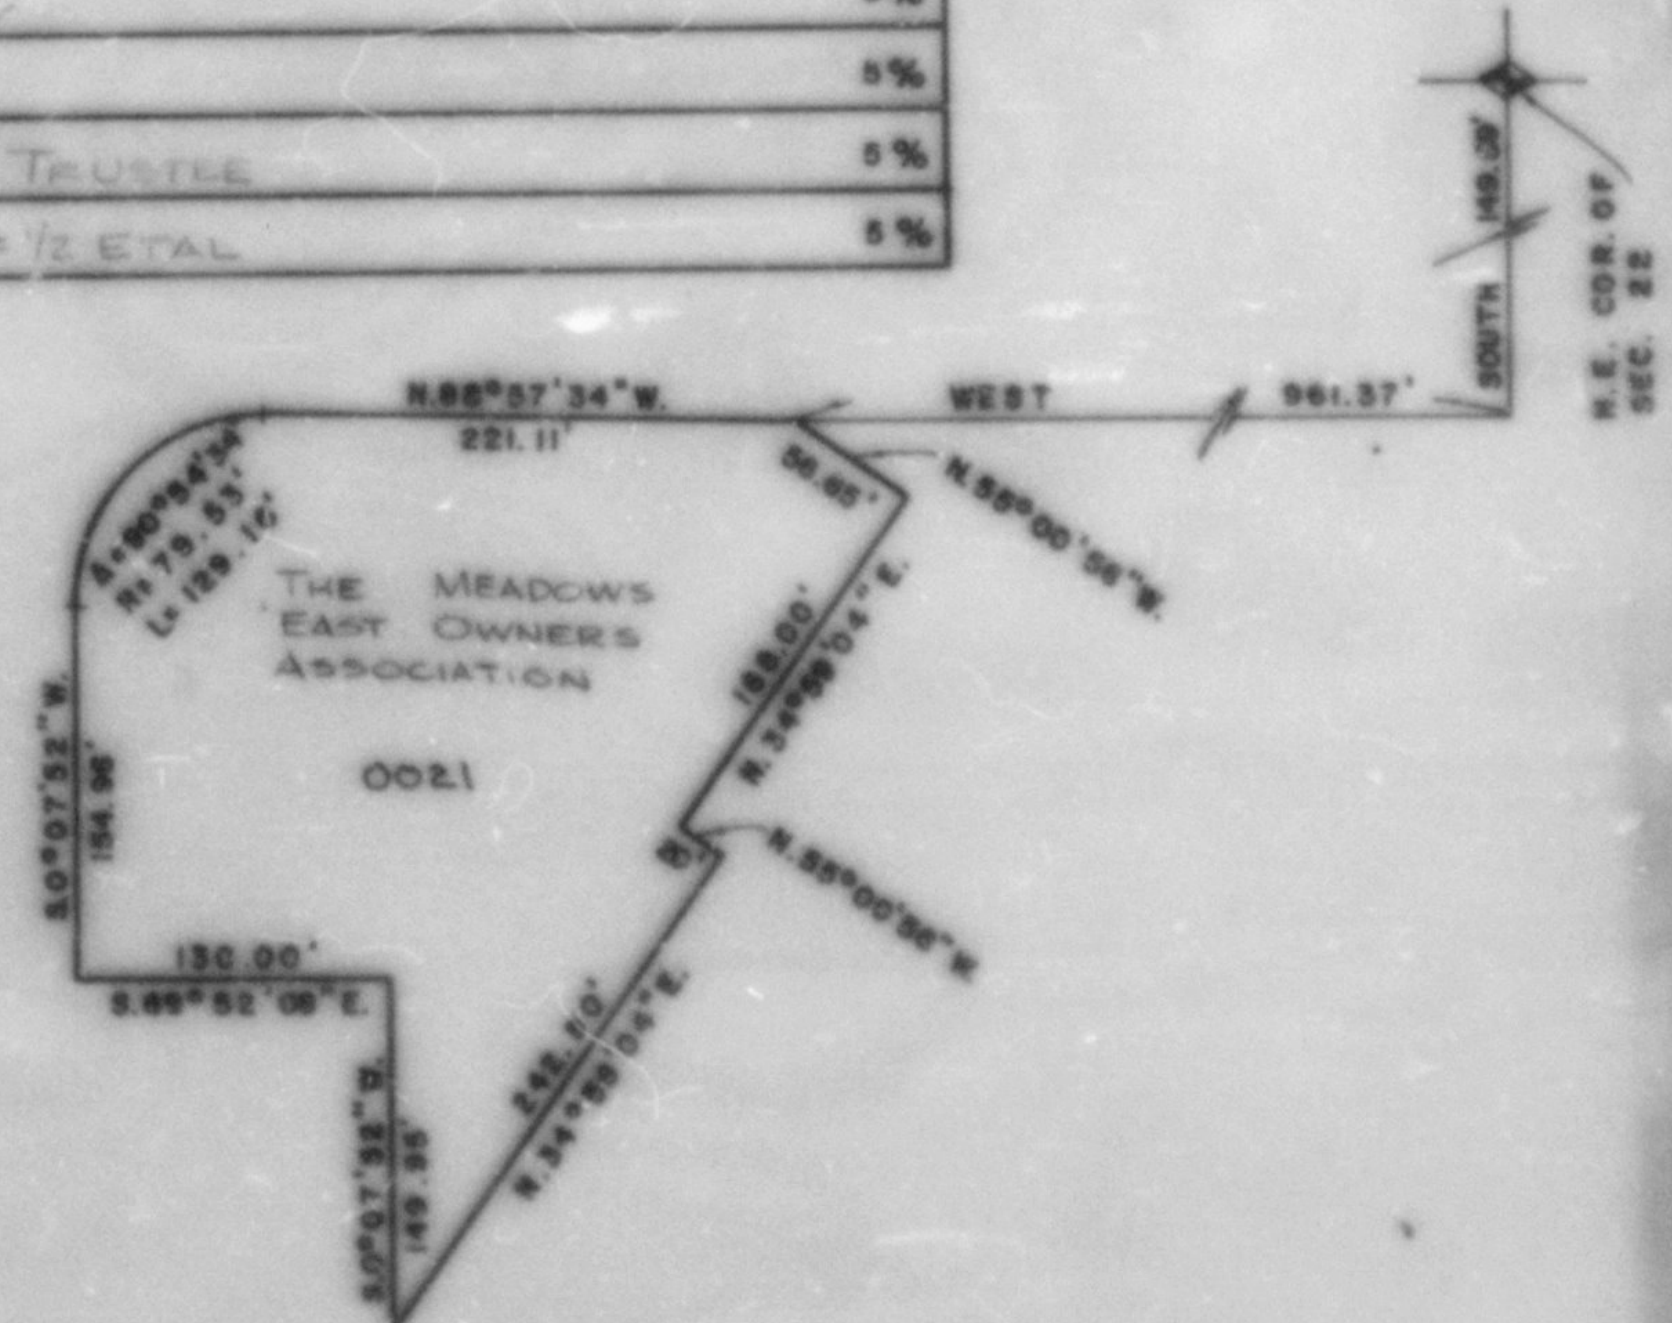

FOR COMPLETE ENG. DATA
SEE ORIG. DED. PLAT IN
BOOK 21, PAGE 17