

THE MEADOWS EAST

PHASE 5-3

A CONDOMINIUM

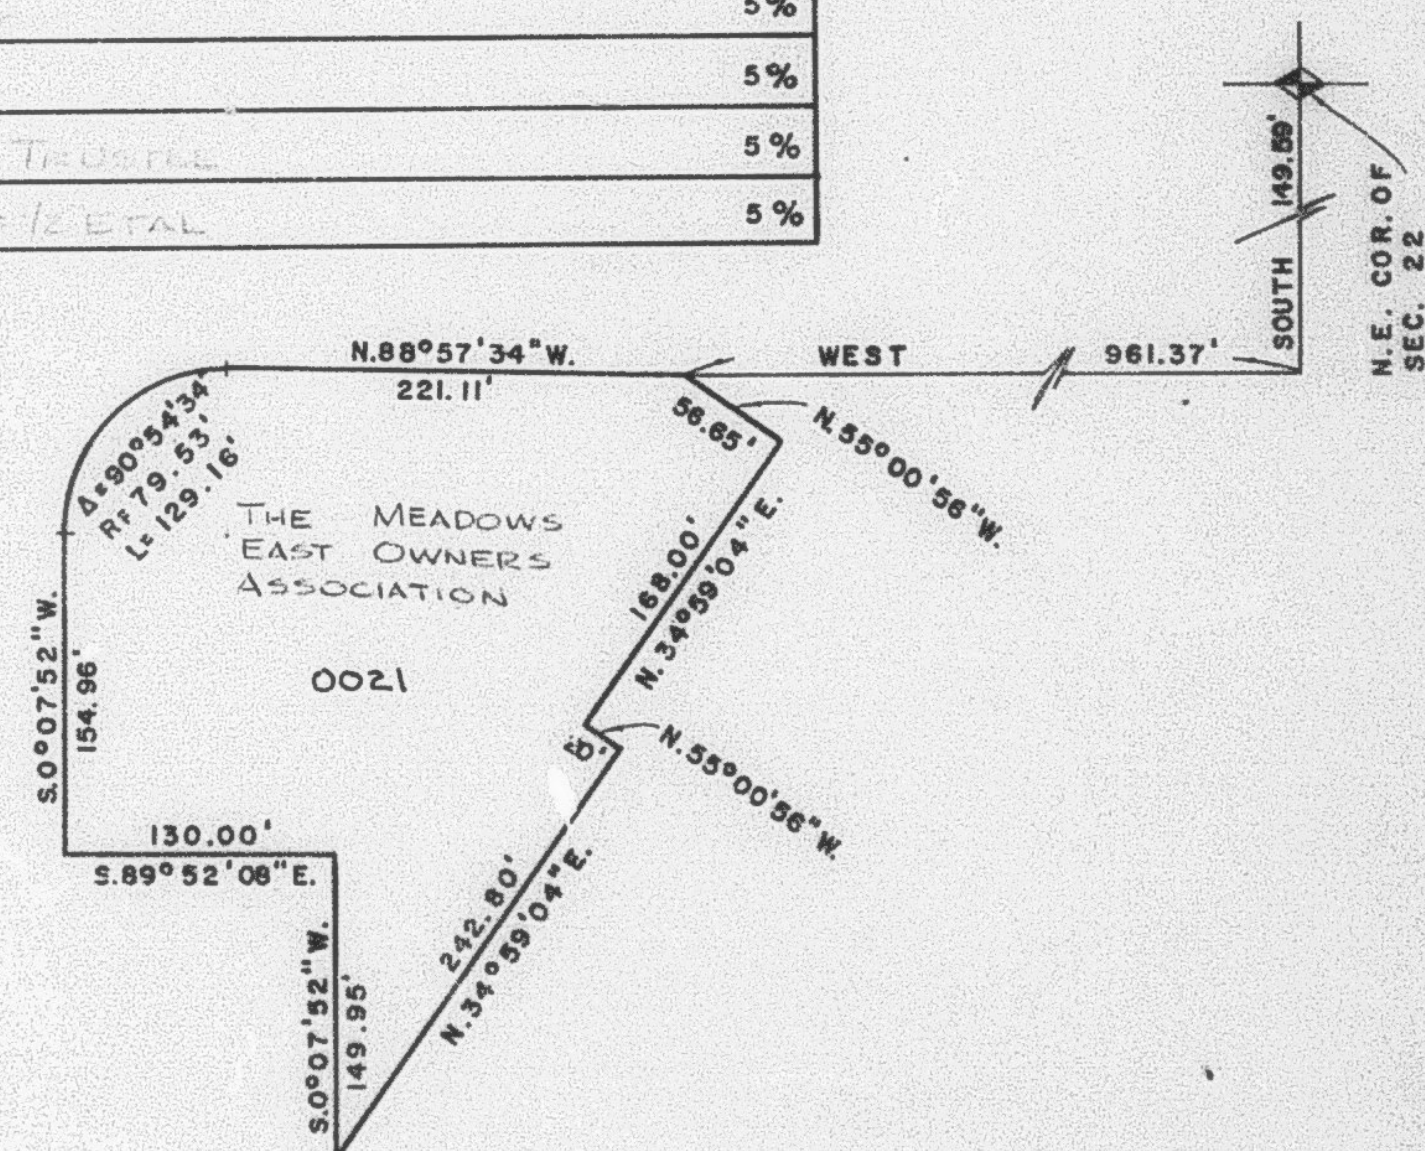
IN SOUTH OGDEN CITY

TAXING UNIT: 27

PREFIX: 07-224

SURVEY PLAT BOOK 21 OF DEDICATION PLATS, PAGE 17
DECLARATION BOOK 1222 OF RECORDS, PAGE 73

BLDG NO.	UNIT NO.	SERIAL NO.	NAME OF OWNERSHIP	% OF INTREST IN COMMON AREA
A	1	0001	DALL L. BARTON & GENE L. BARTON	5%
	2	0002	OGDEN 1ST FED. SAV & LOAN ASSOCIATION	5%
	3	0003	DAN HORMAN	5%
	4	0004	DARRELL R. GARN	5%
B	5	0005	VINCENT C. MARCUS JR & WIFE DEBORAH J.	5%
	6	0006	DAN HORMAN	5%
	7	0007	SHARON FUND 1/2 ETAL	5%
	8	0008	DAN HORMAN	5%
C	9	0009		5%
	10	0010	OGDEN 1ST FED. SAV. & LOAN ASSOCIATION	5%
	11	0011	OGDEN 1ST FED. SAV. & LOAN ASSOCIATION	5%
	12	0012	JOEL L. CHAPPEL	5%
D	13	0013	OLYMPUS BANK	5%
	14	0014	DAN HORMAN	5%
	15	0015	DEREK K. HEINER ETAL	5%
	16	0016	DAN HORMAN	5%
E	17	0017	SHARON D. BERRY	5%
	18	0018	DAN HORMAN	5%
	19	0019	CHRIS DOOLEY, TRUSTEE	5%
	20	0020	SHARON RAND 1/2 ETAL	5%

FOR COMPLETE ENG. DATA
SEE ORIG. DED. PLAT IN
BOOK 21, PAGE 17