

PART OF NE 1/4 SEC 22 T.3N. R.1W. S.1B.M

224

THE MEADOWS EAST

PHASE 5-3

A CONDOMINIUM


IN SOUTH OGDEN CITY

TAXING UNIT - 27

PREFIX - 07-224

SURVEY PLAT BOOK 21 OF DEDICATION PLATS, PAGE 17
DECLARATION BOOK 1222 OF RECORDS, PAGE 73

BLDG NO.	UNIT NO.	SERIAL NO.	NAME OF OWNERSHIP	% OF INTEREST IN COMMON AREA
A	1	0001	DALE L. BURTON & CLAYTON L. BURTON	5%
	2	0002	JUDITH KIRMAN SAMP - 1/2 ETAL	5%
	3	0003	TRACI POLL	5%
	4	0004	DARREN R. GARN	5%
B	5	0005	VINCENT C. MARCUS JR & WIFE DEBORAH J.	5%
	6	0006	DAN NORMAN	5%
	7	0007	SHARON ROND - 1/2 ETAL	5%
	8	0008	DAN NORMAN	5%
C	9	0009	DAN NORMAN	5%
	10	0010	RICHARD M. WERBER & WIFE JUDY S.	5%
	11	0011	OGDEN 1ST FED. SAV. & LOAN ASSOCIATION	5%
	12	0012	JOEL L. CHAPPEL	5%
D	13	0013	ROBERT H. DACKS & WIFE TANNY S.	5%
	14	0014	DAN NORMAN	5%
	15	0015	DEBRA K. HEYER ETAL	5%
	16	0016	DAN NORMAN	5%
E	17	0017	STEPHEN D. BERRY	5%
	18	0018	DAN NORMAN	5%
	19	0019	CHRIS DOREY, TRUSTEE	5%
	20	0020	SHARON ROND - 1/2 ETAL	5%

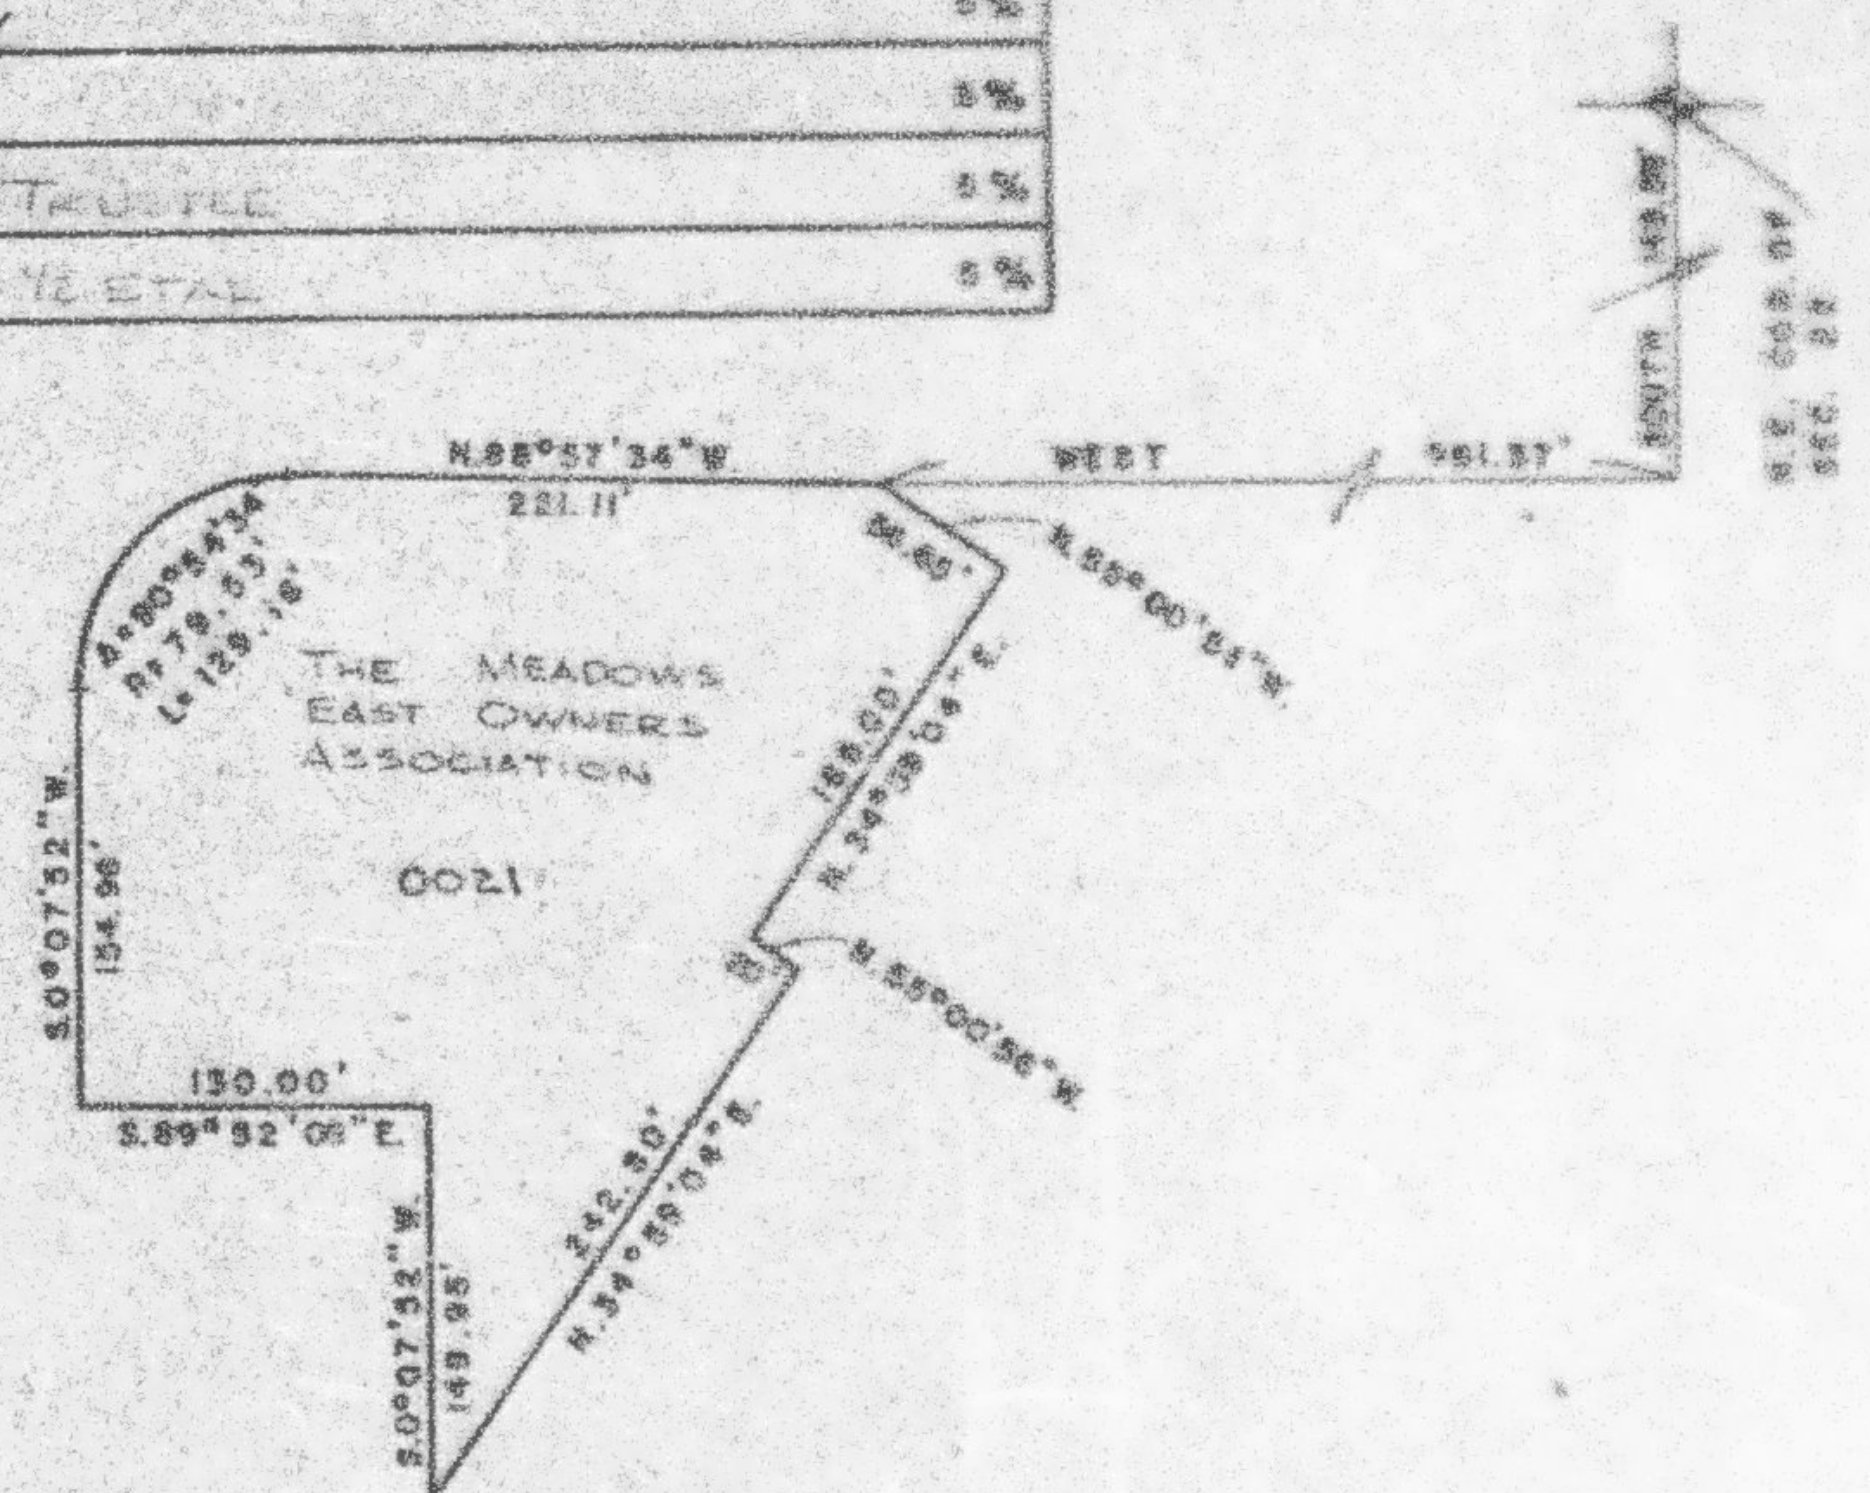

FOR COMPLETE ENG. DATA
SEE ORIG. DED. PLAT IN
BOOK 21, PAGE 17