

THE MEADOWS EAST

PHASE 5-3

A CONDOMINIUM

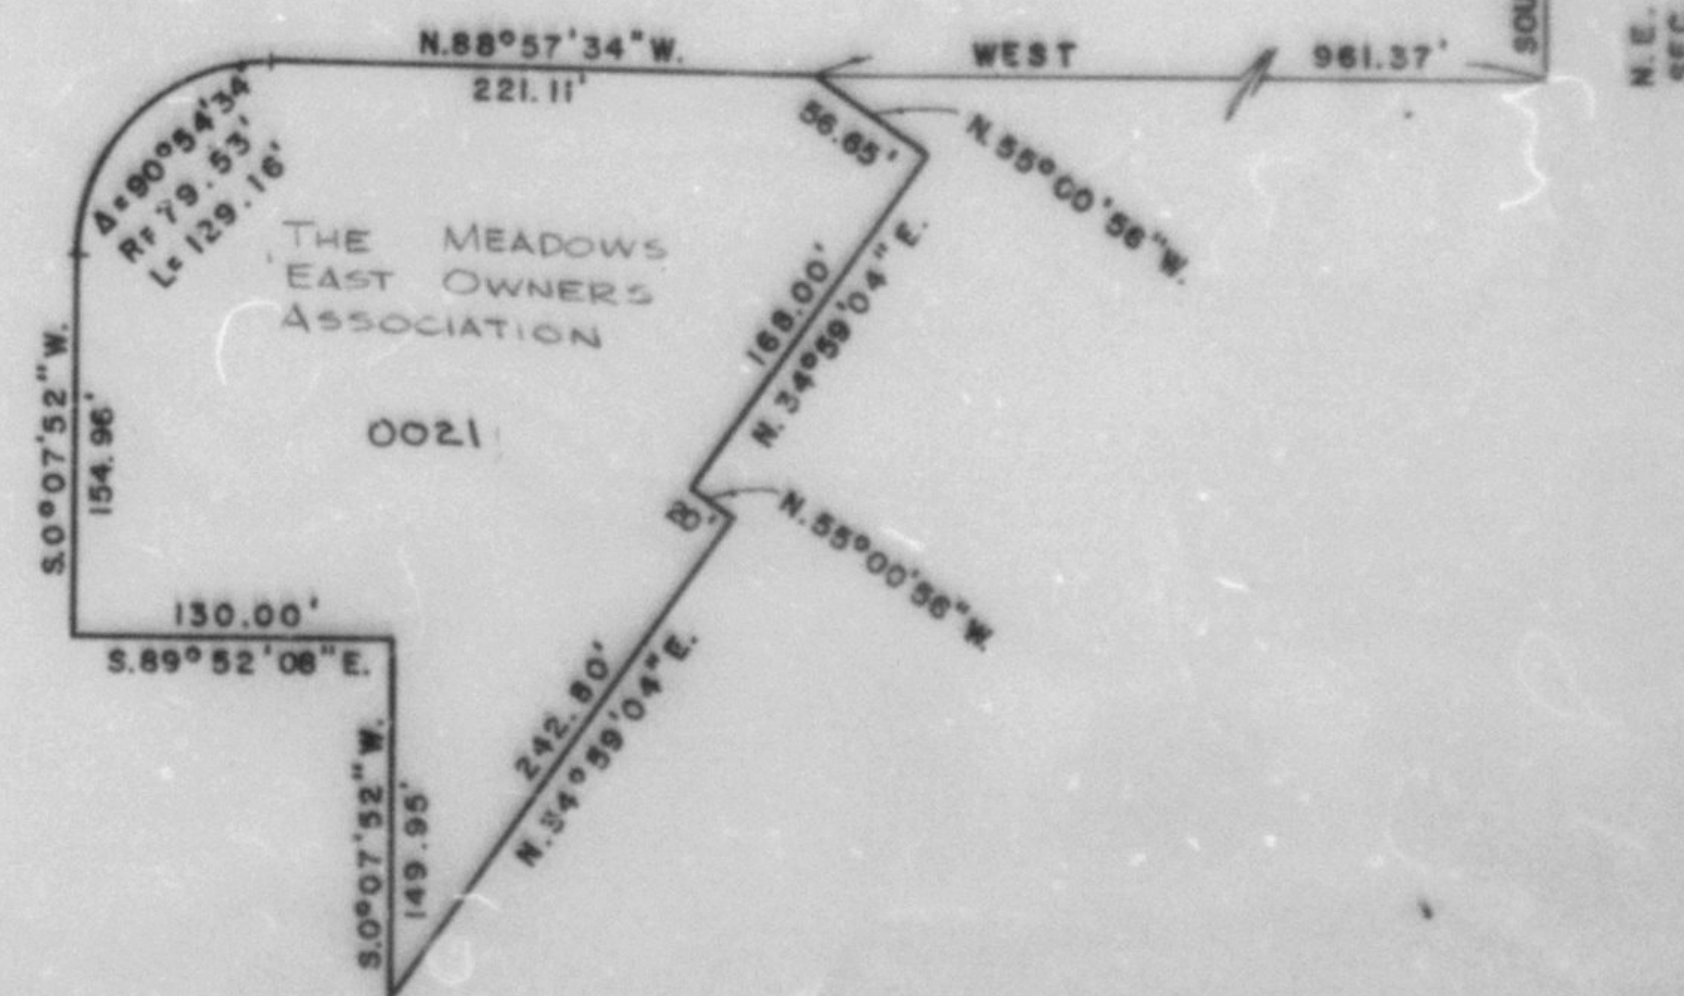
TAXING UNIT: 27

IN SOUTH OGDEN CITY

PREFIX: 07-224

SURVEY PLAT BOOK 21 OF DEDICATION PLATS, PAGE 17
DECLARATION BOOK 1222 OF RECORDS, PAGE 73

BLDG NO.	UNIT NO.	SERIAL NO.	NAME OF OWNERSHIP	% OF INTREST IN COMMON AREA
A	1	0001	DONOVAN A BERGSTROM	5%
	2	0002	JUDITH KIERNAN GRAFF & 1/2 ETAL	5%
	3	0003	TRACI POLL	5%
	4	0004	ALFRED METZLER & WIFE DONNA M.	5%
B	5	0005	VINCENT C MARCUS JR & WIFE DEBORAH J.	5%
	6	0006	GARY D KEEN & WIFE LILLIAN WU	5%
	7	0007	SHARON ROND & 1/2 ETAL	5%
	8	0008	JOHN S GEMAR & WIFE MICHELLE L.	5%
C	9	0009	ROBIN H. ANDERSON	5%
	10	0010	EMILY GUNDERSEN	5%
	11	0011	DENISE SWANGER	5%
	12	0012	KELLY W MAUGHAN & WIFE KELANI ETAL	5%
D	13	0013	ROBERT H. DRAKKE & WIFE TAMMY S.	5%
	14	0014	KELLY A POWELL	5%
	15	0015	ALISON SHEPPARD & ARIEL SHEPPARD	5%
	16	0016	JEFFREY F. SIMON	5%
E	17	0017	PAULO VIEIRA BARRETO ETAL	5%
	18	0018	LYNNE PATTEN TRUSTEE	5%
	19	0019	CHRIS DOXEY, TRUSTEE	5%
	20	0020	SHARON ROND & 1/2 ETAL	5%

FOR COMPLETE ENG. DATA
SEE ORIG. DED. PLAT IN
BOOK 21, PAGE 17