

PART OF N.E. 1/4, SEC. 26, T.5 N., R.1 W., S.L.B. & M.
SHADOW OAKS SUBDIVISION UNIT-1

226

TAXING UNIT: 100

IN WEBER COUNTY


PREFIX: 07-226

LOTS 1-10

SCALE: 1" = 40'

SEE PAGE 92

EXCEPT WHERE OTHERWISE SHOWN
 ALL LOTS OWNED BY:
 RAYDAI DEVELOPMENT, INC.

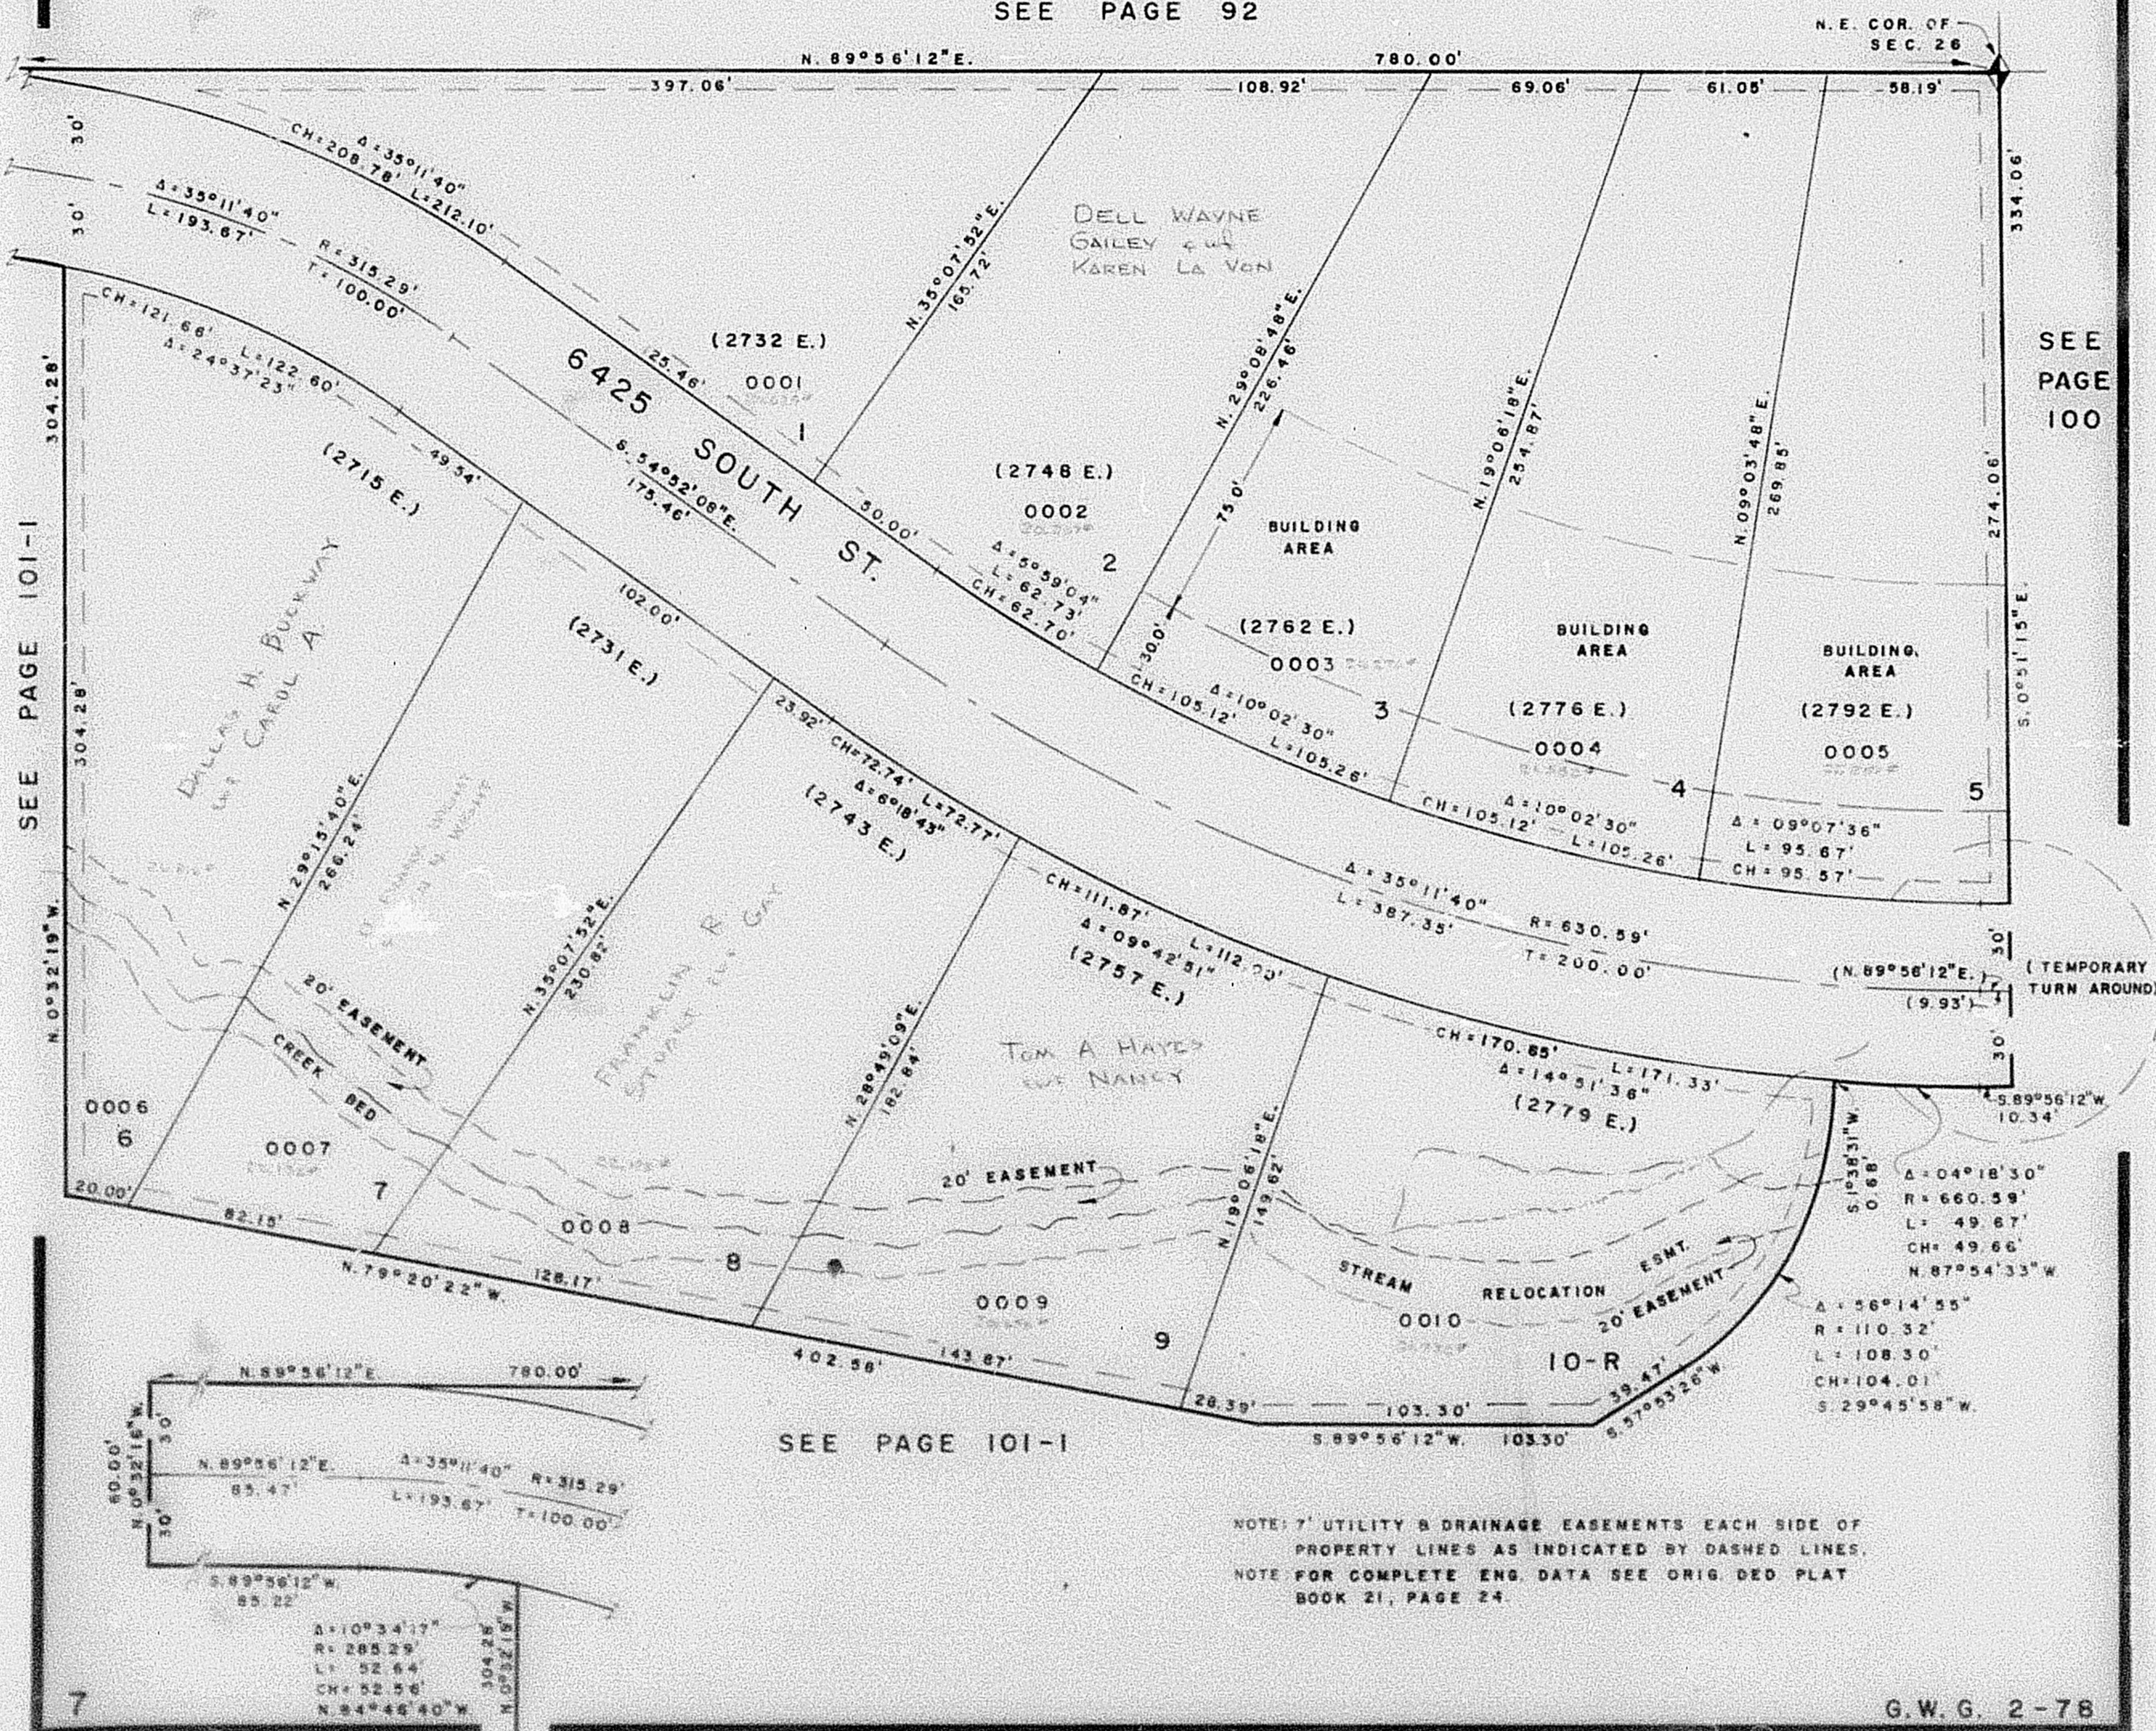

NOTE: 7' UTILITY & DRAINAGE EASEMENTS EACH SIDE OF
 PROPERTY LINES AS INDICATED BY DASHED LINES.
 NOTE FOR COMPLETE ENG. DATA SEE ORIG. DED. PLAT
 BOOK 21, PAGE 24.

G.W.G. 2-78