

A PART OF SECTION 22, T.5 N., R.1 W., S.L.B. & M.

227

THE MEADOWS

A PLANNED RESIDENTIAL UNIT DEVELOPMENT




PHASE 5-4

TAXING UNIT: 75

IN SOUTH OGDEN, CITY
(MEADOWS EAST)

PREFIX: 07-227

SCALE: 1" = 30'

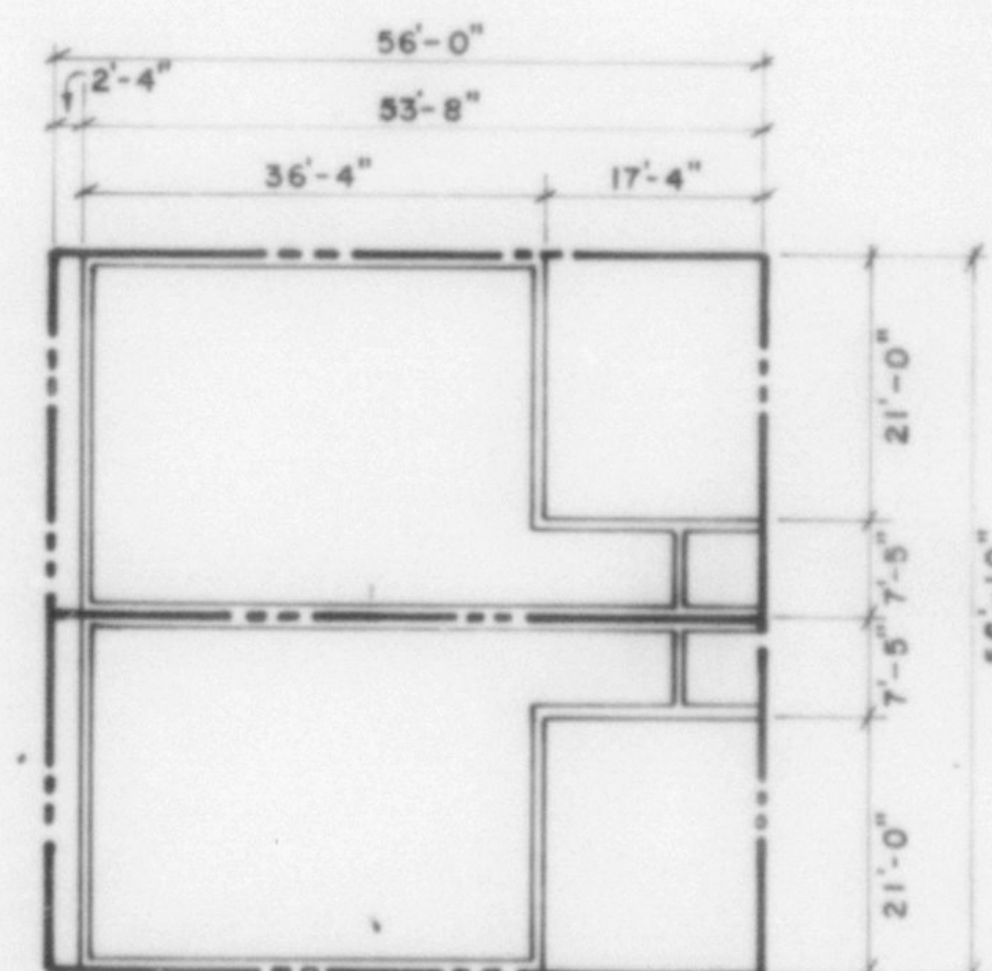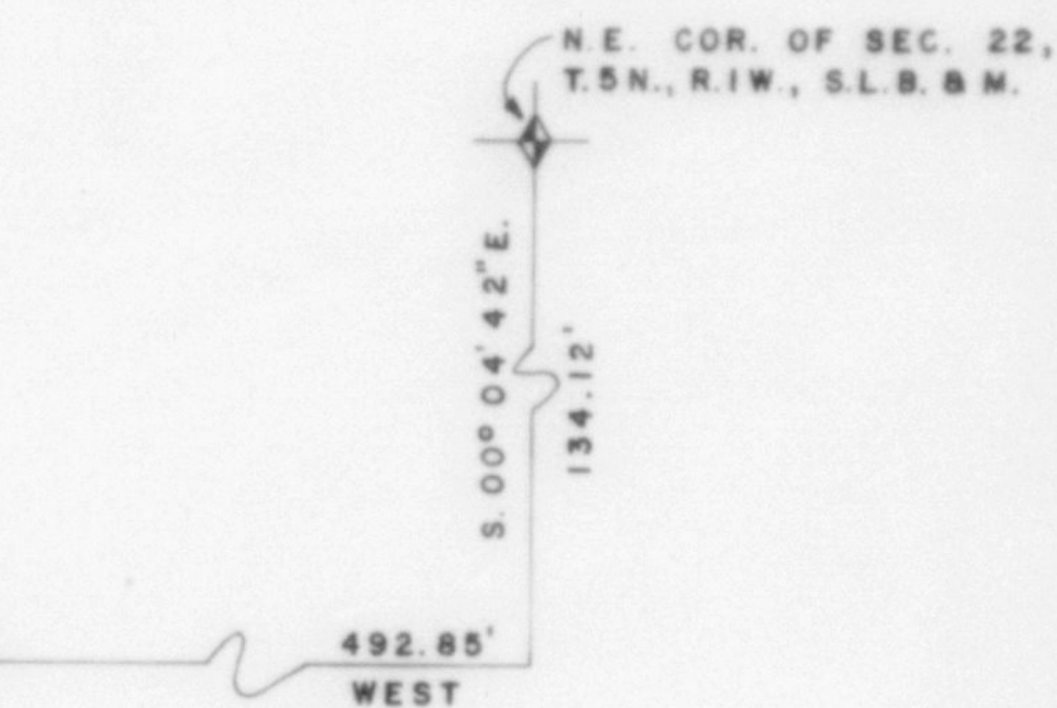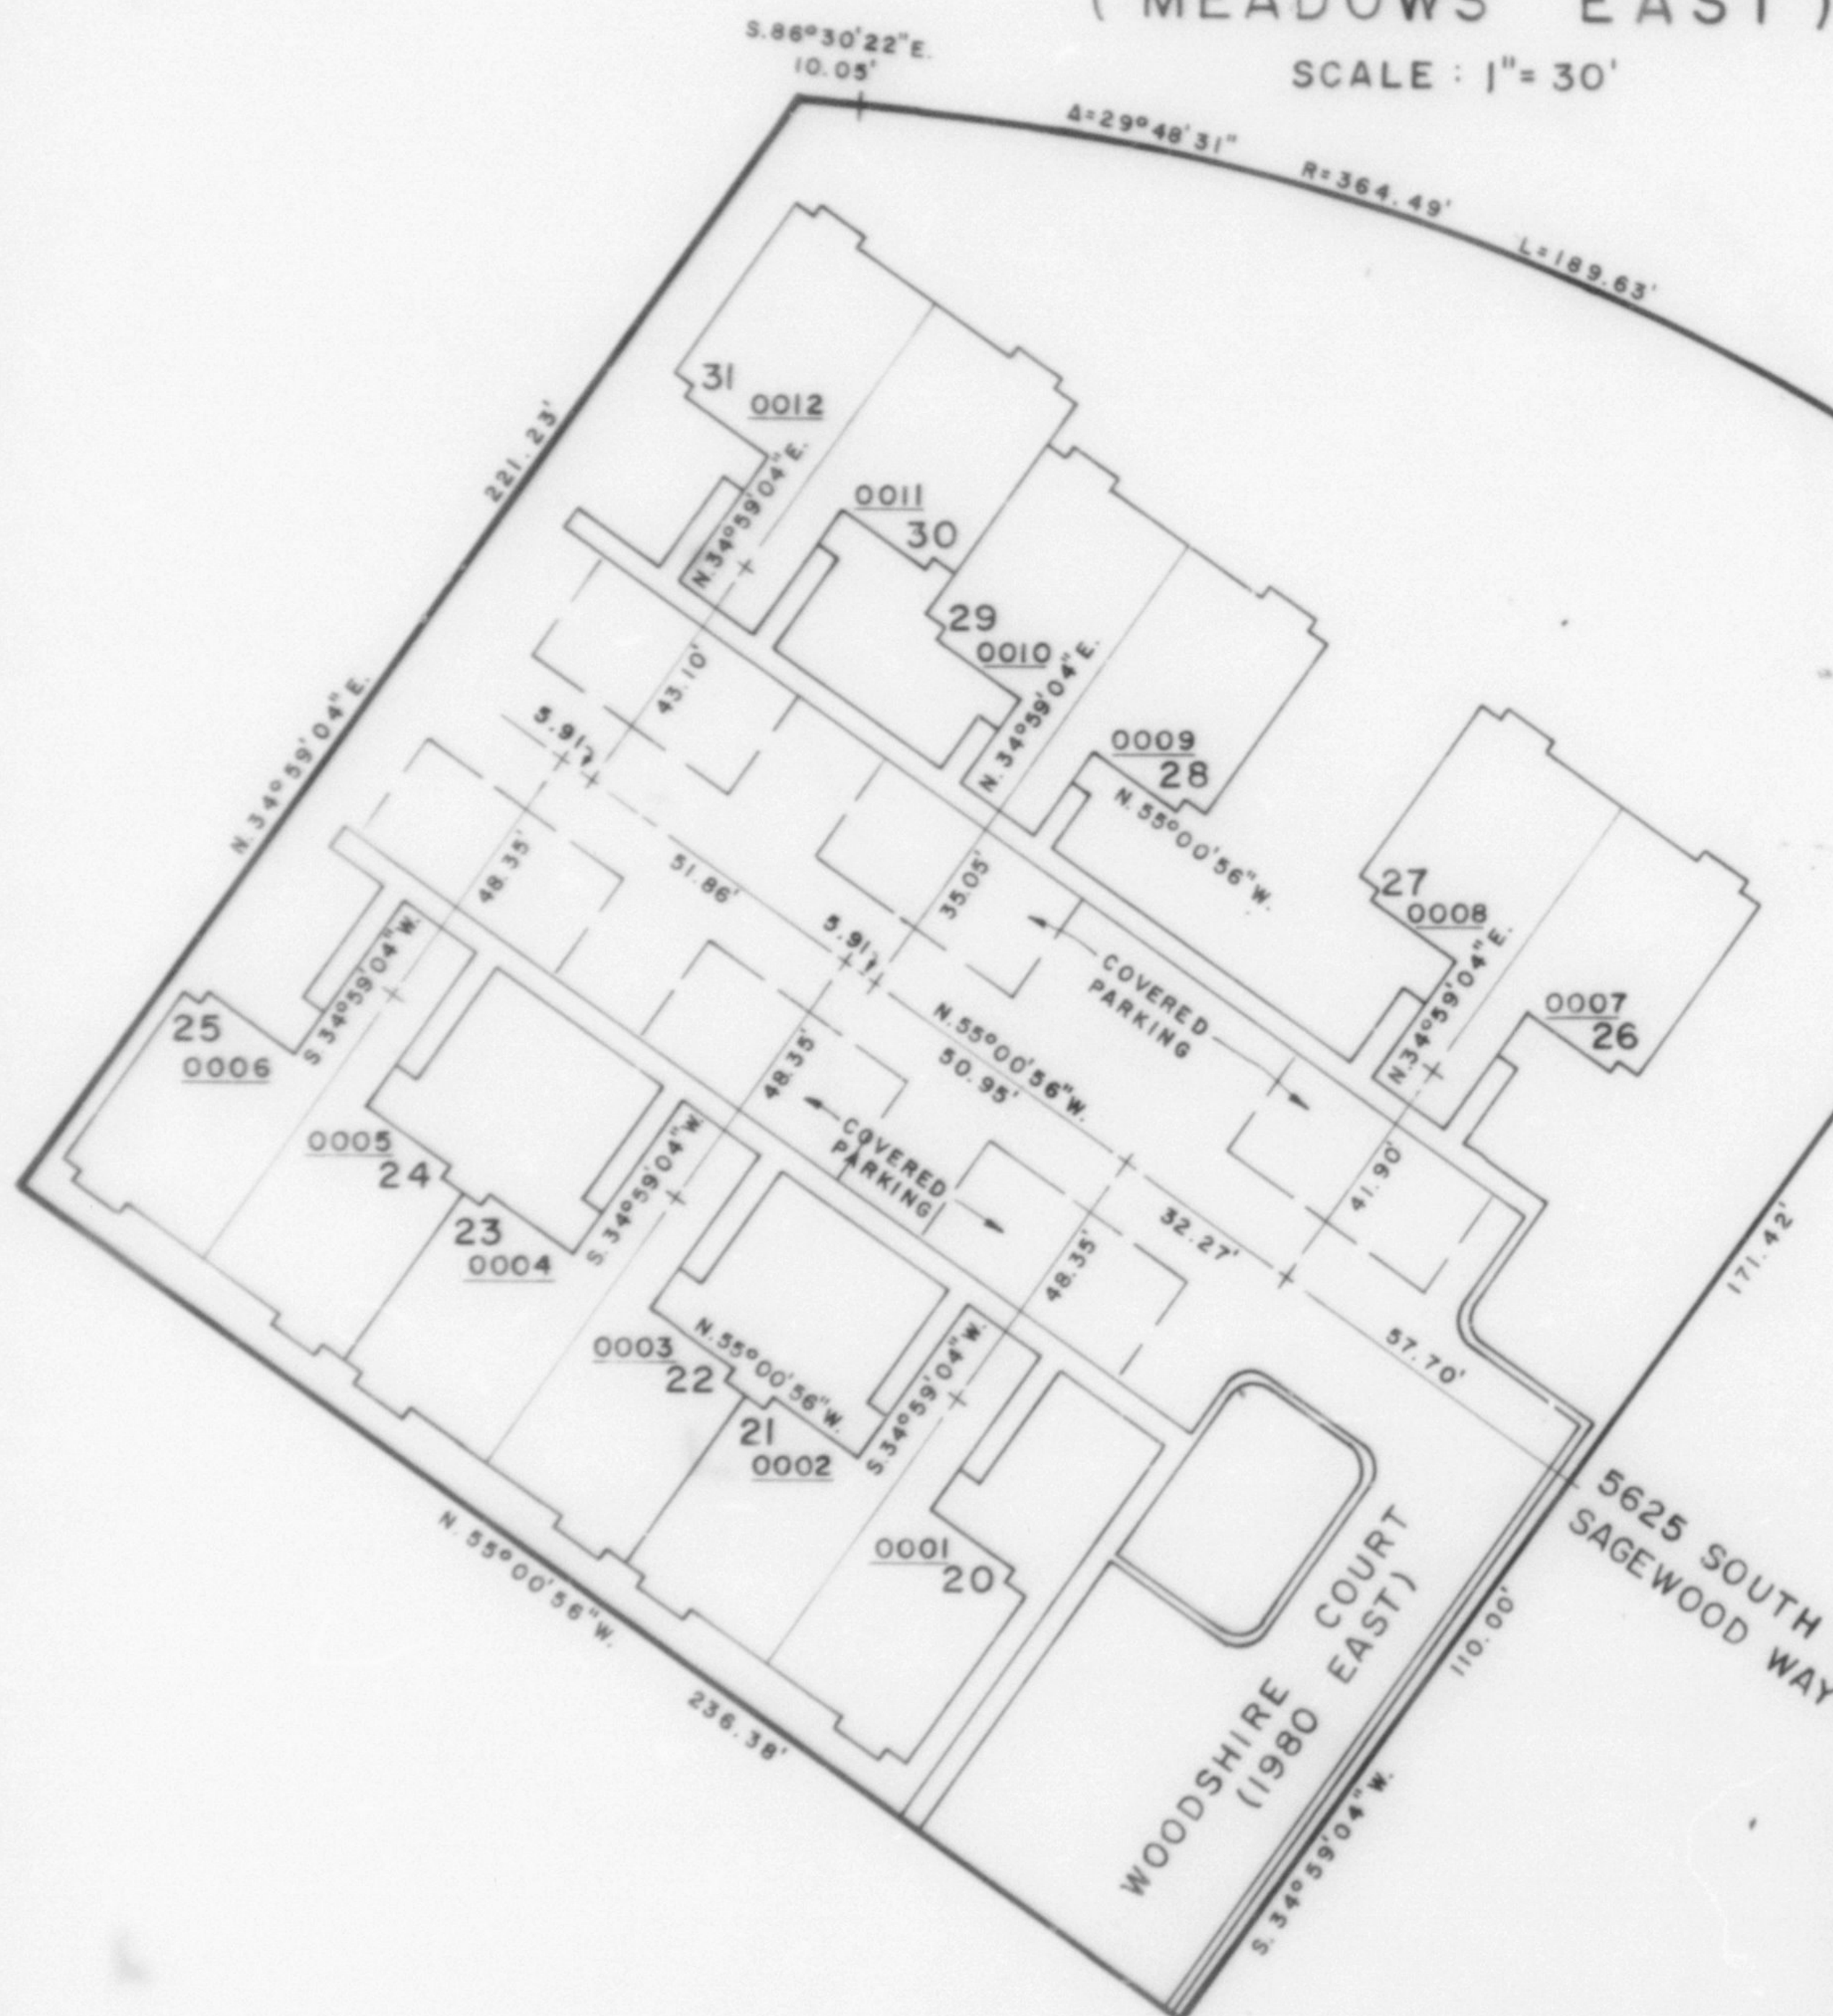

SCALE 1" = 20'
TYPICAL OWNERSHIP PLAT

NOTE: FOR COMPLETE ENG. DATA SEE ORIG. DED.
PLAT IN BOOK 21, PAGE 50.

LOT NO.	SERIAL NO.	NAME OF OWNERSHIP
		STEVEN D. BAILEY, INC.
20	0001	WILLIAM N. BROCKBRADER & wif LINDA H.
21	0002	
22	0003	ROBERT J. ANDERSON & wif JOY B.
23	0004	ALBERT ROBERT GREGOR wif. TESS A.
24	0005	MARVIN J. LAMPERT & wif BRYNA
25	0006	TERRY R. MOUNT & wif LINDA LEE
26	0007	BRENT GUNDSKEVER wif. DEBBY J.
27	0008	DAN B. CARVER wif. DEBRA L.
28	0009	BEULAH S. BAIRD & HUSBAND RONALD W.
29	0010	STEVEN J. LEON wif. JUDITH E.
30	0011	DIANA H. HOSKINS
31	0012	JERRY D. GARRETT & wif BONNIE K.
C/A	0013	