

227



A PLANNED RESIDENTIAL UNIT DEVELOPMENT

TAXING UNIT: 75

IN SOUTH OGDEN, CITY  
( MEADOWS EAST )

PREFIX: 07-227

SCALE : 1" = 30'

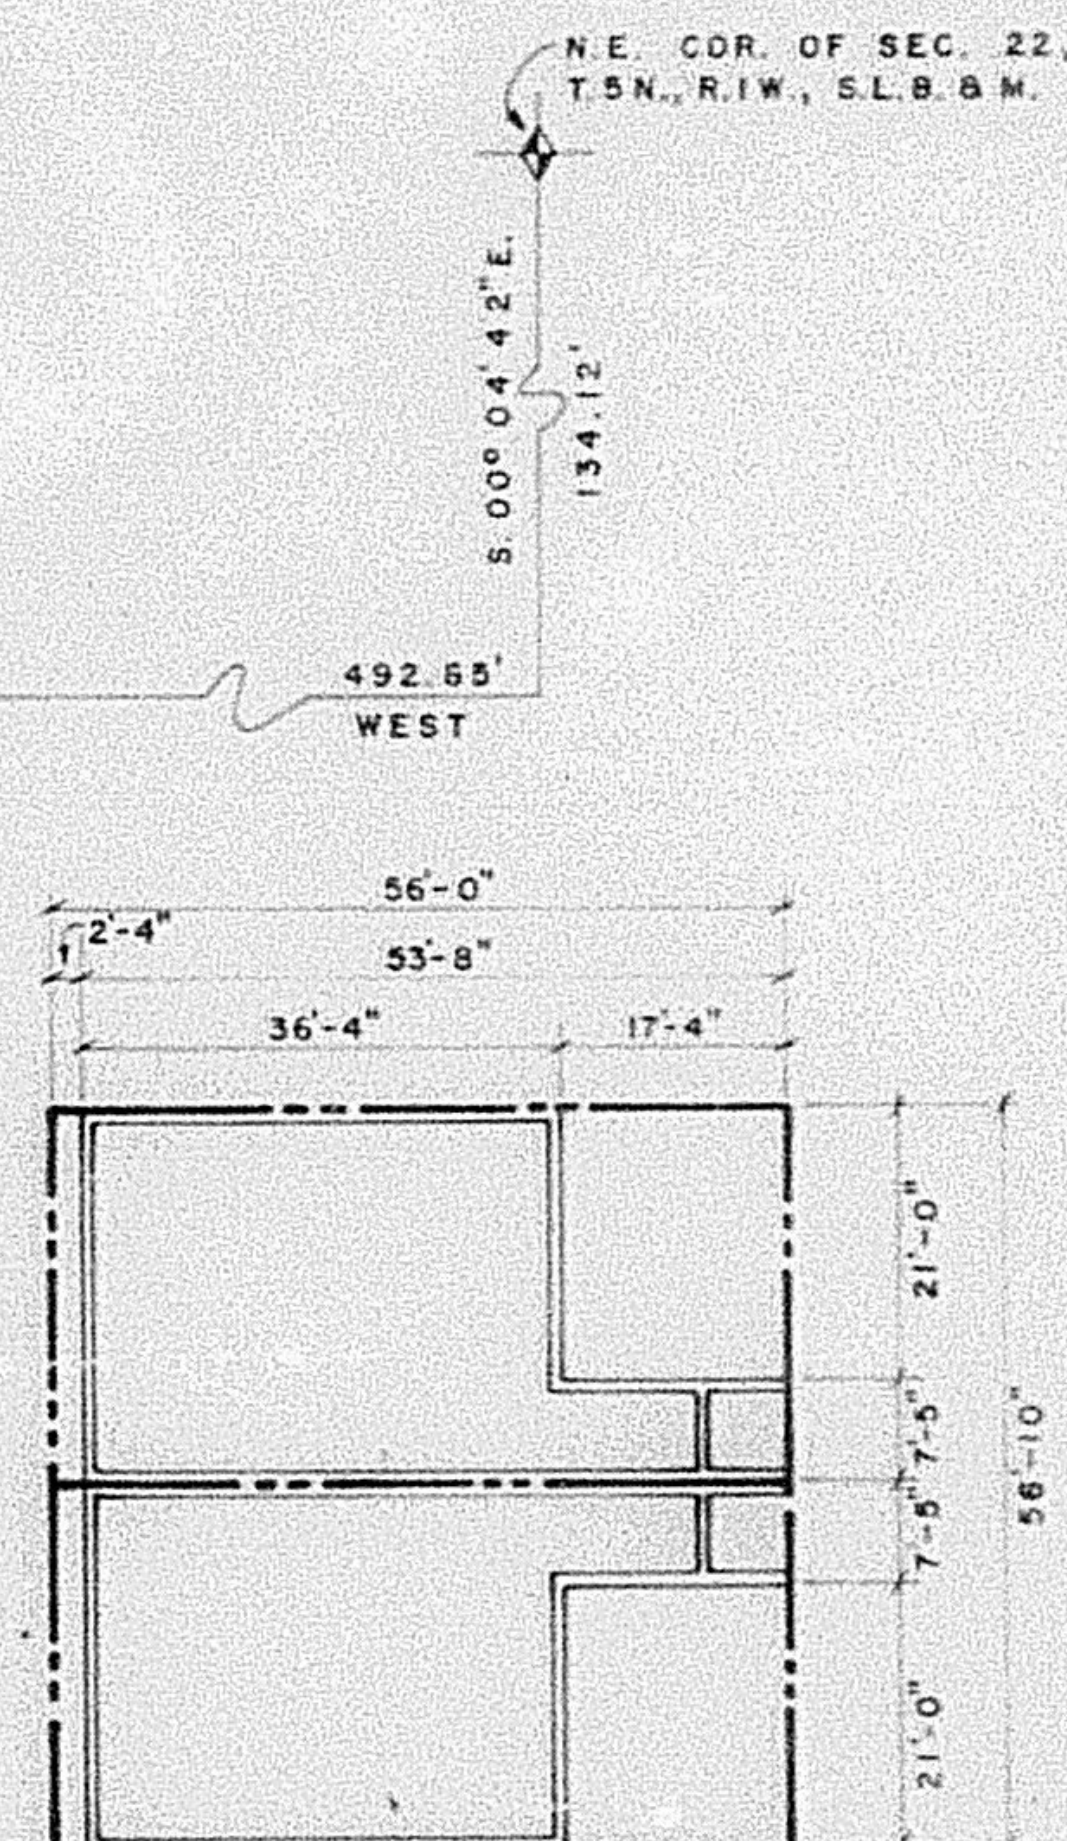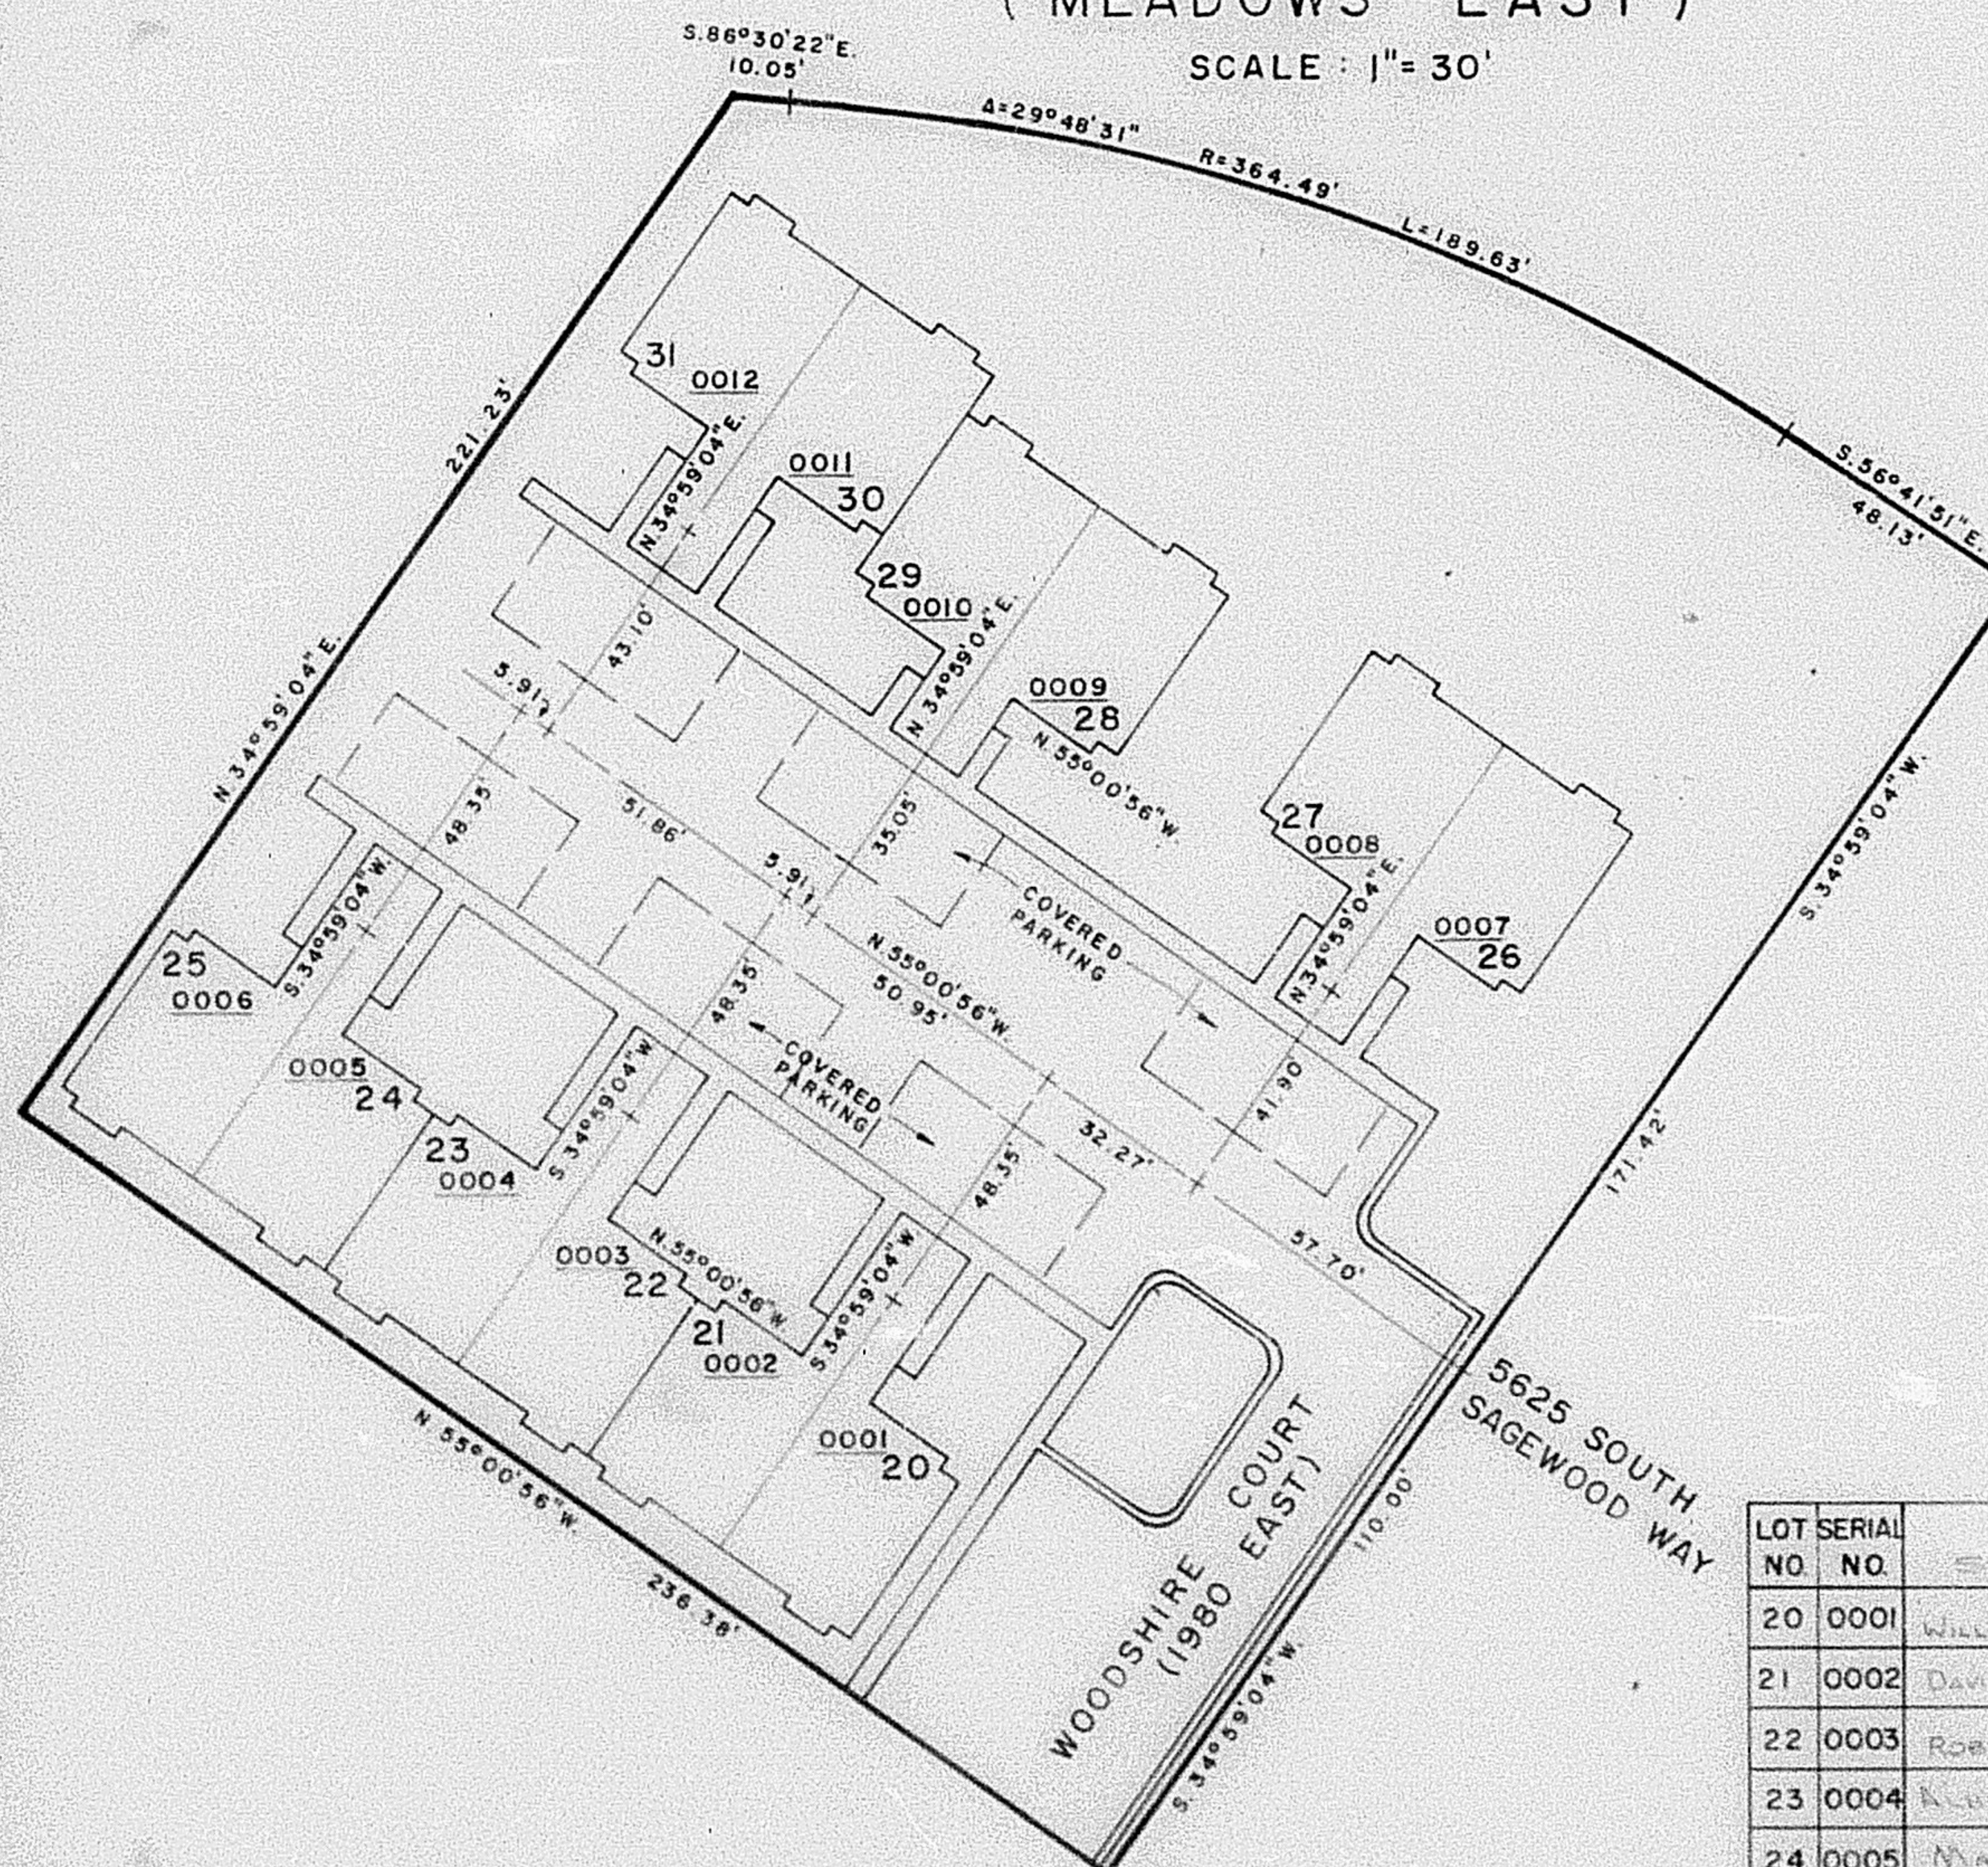

SCALE 1" = 20'  
TYPICAL OWNERSHIP PLAT

NOTE FOR COMPLETE ENG. DATA SEE ORIG. DED  
PLAT IN BOOK 21, PAGE 50.

| LOT NO. | SERIAL NO. | NAME OF OWNERSHIP                     |
|---------|------------|---------------------------------------|
| 20      | 0001       | WILLIAM H. BROCKBRADER & MRS LINDA H. |
| 21      | 0002       | DAVID G. MORGAN & MRS JANET M.        |
| 22      | 0003       | ROBERT J. ANDERSON & MRS JOY B.       |
| 23      | 0004       | ALBERT J. BENTLEY & MRS TERRY A.      |
| 24      | 0005       | MARVIN J. LAMPERT & MRS BRYNA         |
| 25      | 0006       | TERRY A. MOUNT & MRS LINDA LEE        |
| 26      | 0007       | ROBERT J. BENTLEY & MRS TERRY A.      |
| 27      | 0008       | SCOTT B. NELSON & MRS LARSEN, A.      |
| 28      | 0009       | BEGGIAN & BAHU                        |
| 29      | 0010       | WILLIAM J. BENTLEY & MRS TERRY A.     |
| 30      | 0011       | DIANA M. HARRIS                       |
| 31      | 0012       | JERRY J. GARNETT & MRS BONNIE K.      |
| C/A     | 0013       |                                       |

G.W.G. 5-78