

A PART OF SECTION 22, T.5 N., R.1 W., S.L.B. & M.

227

THE MEADOWS

A PLANNED RESIDENTIAL UNIT DEVELOPMENT



PHASE 5-4

TAXING UNIT: 75

IN SOUTH OGDEN, CITY
(MEADOWS EAST)

PREFIX: 07-227

SCALE: 1" = 30'

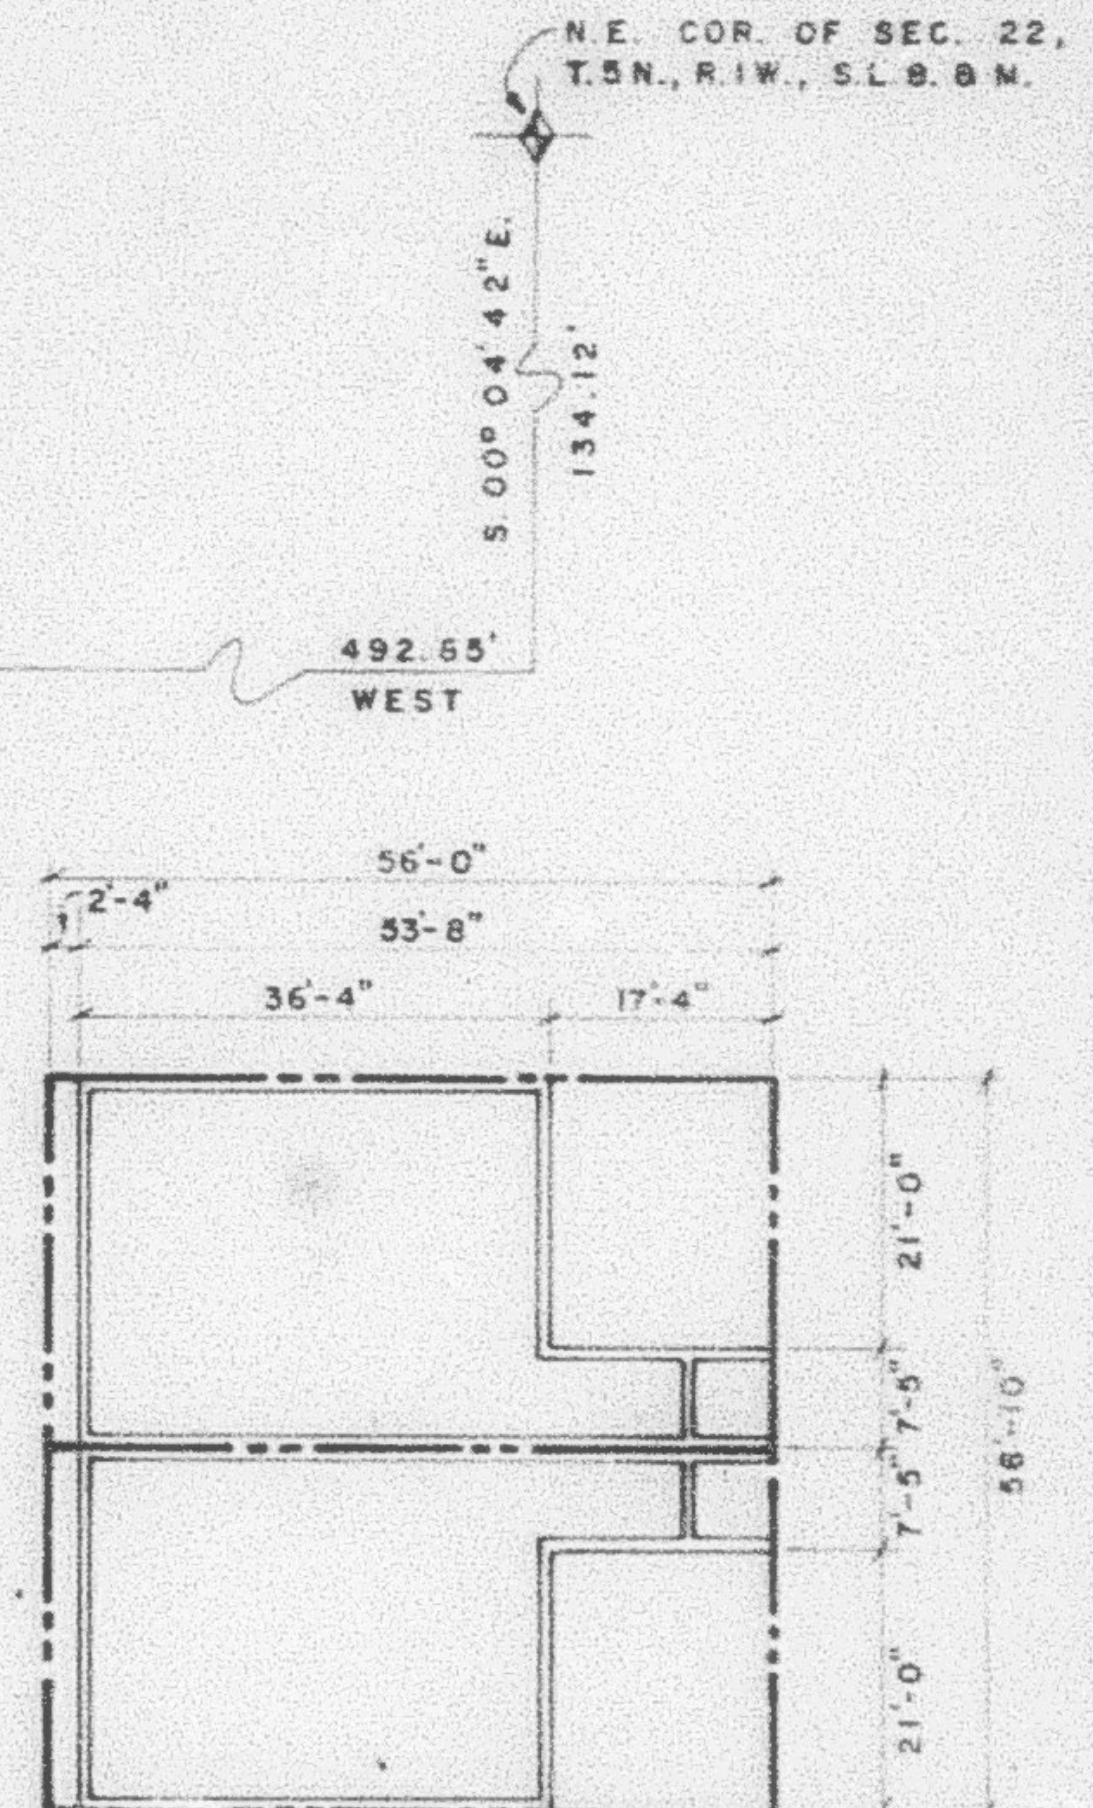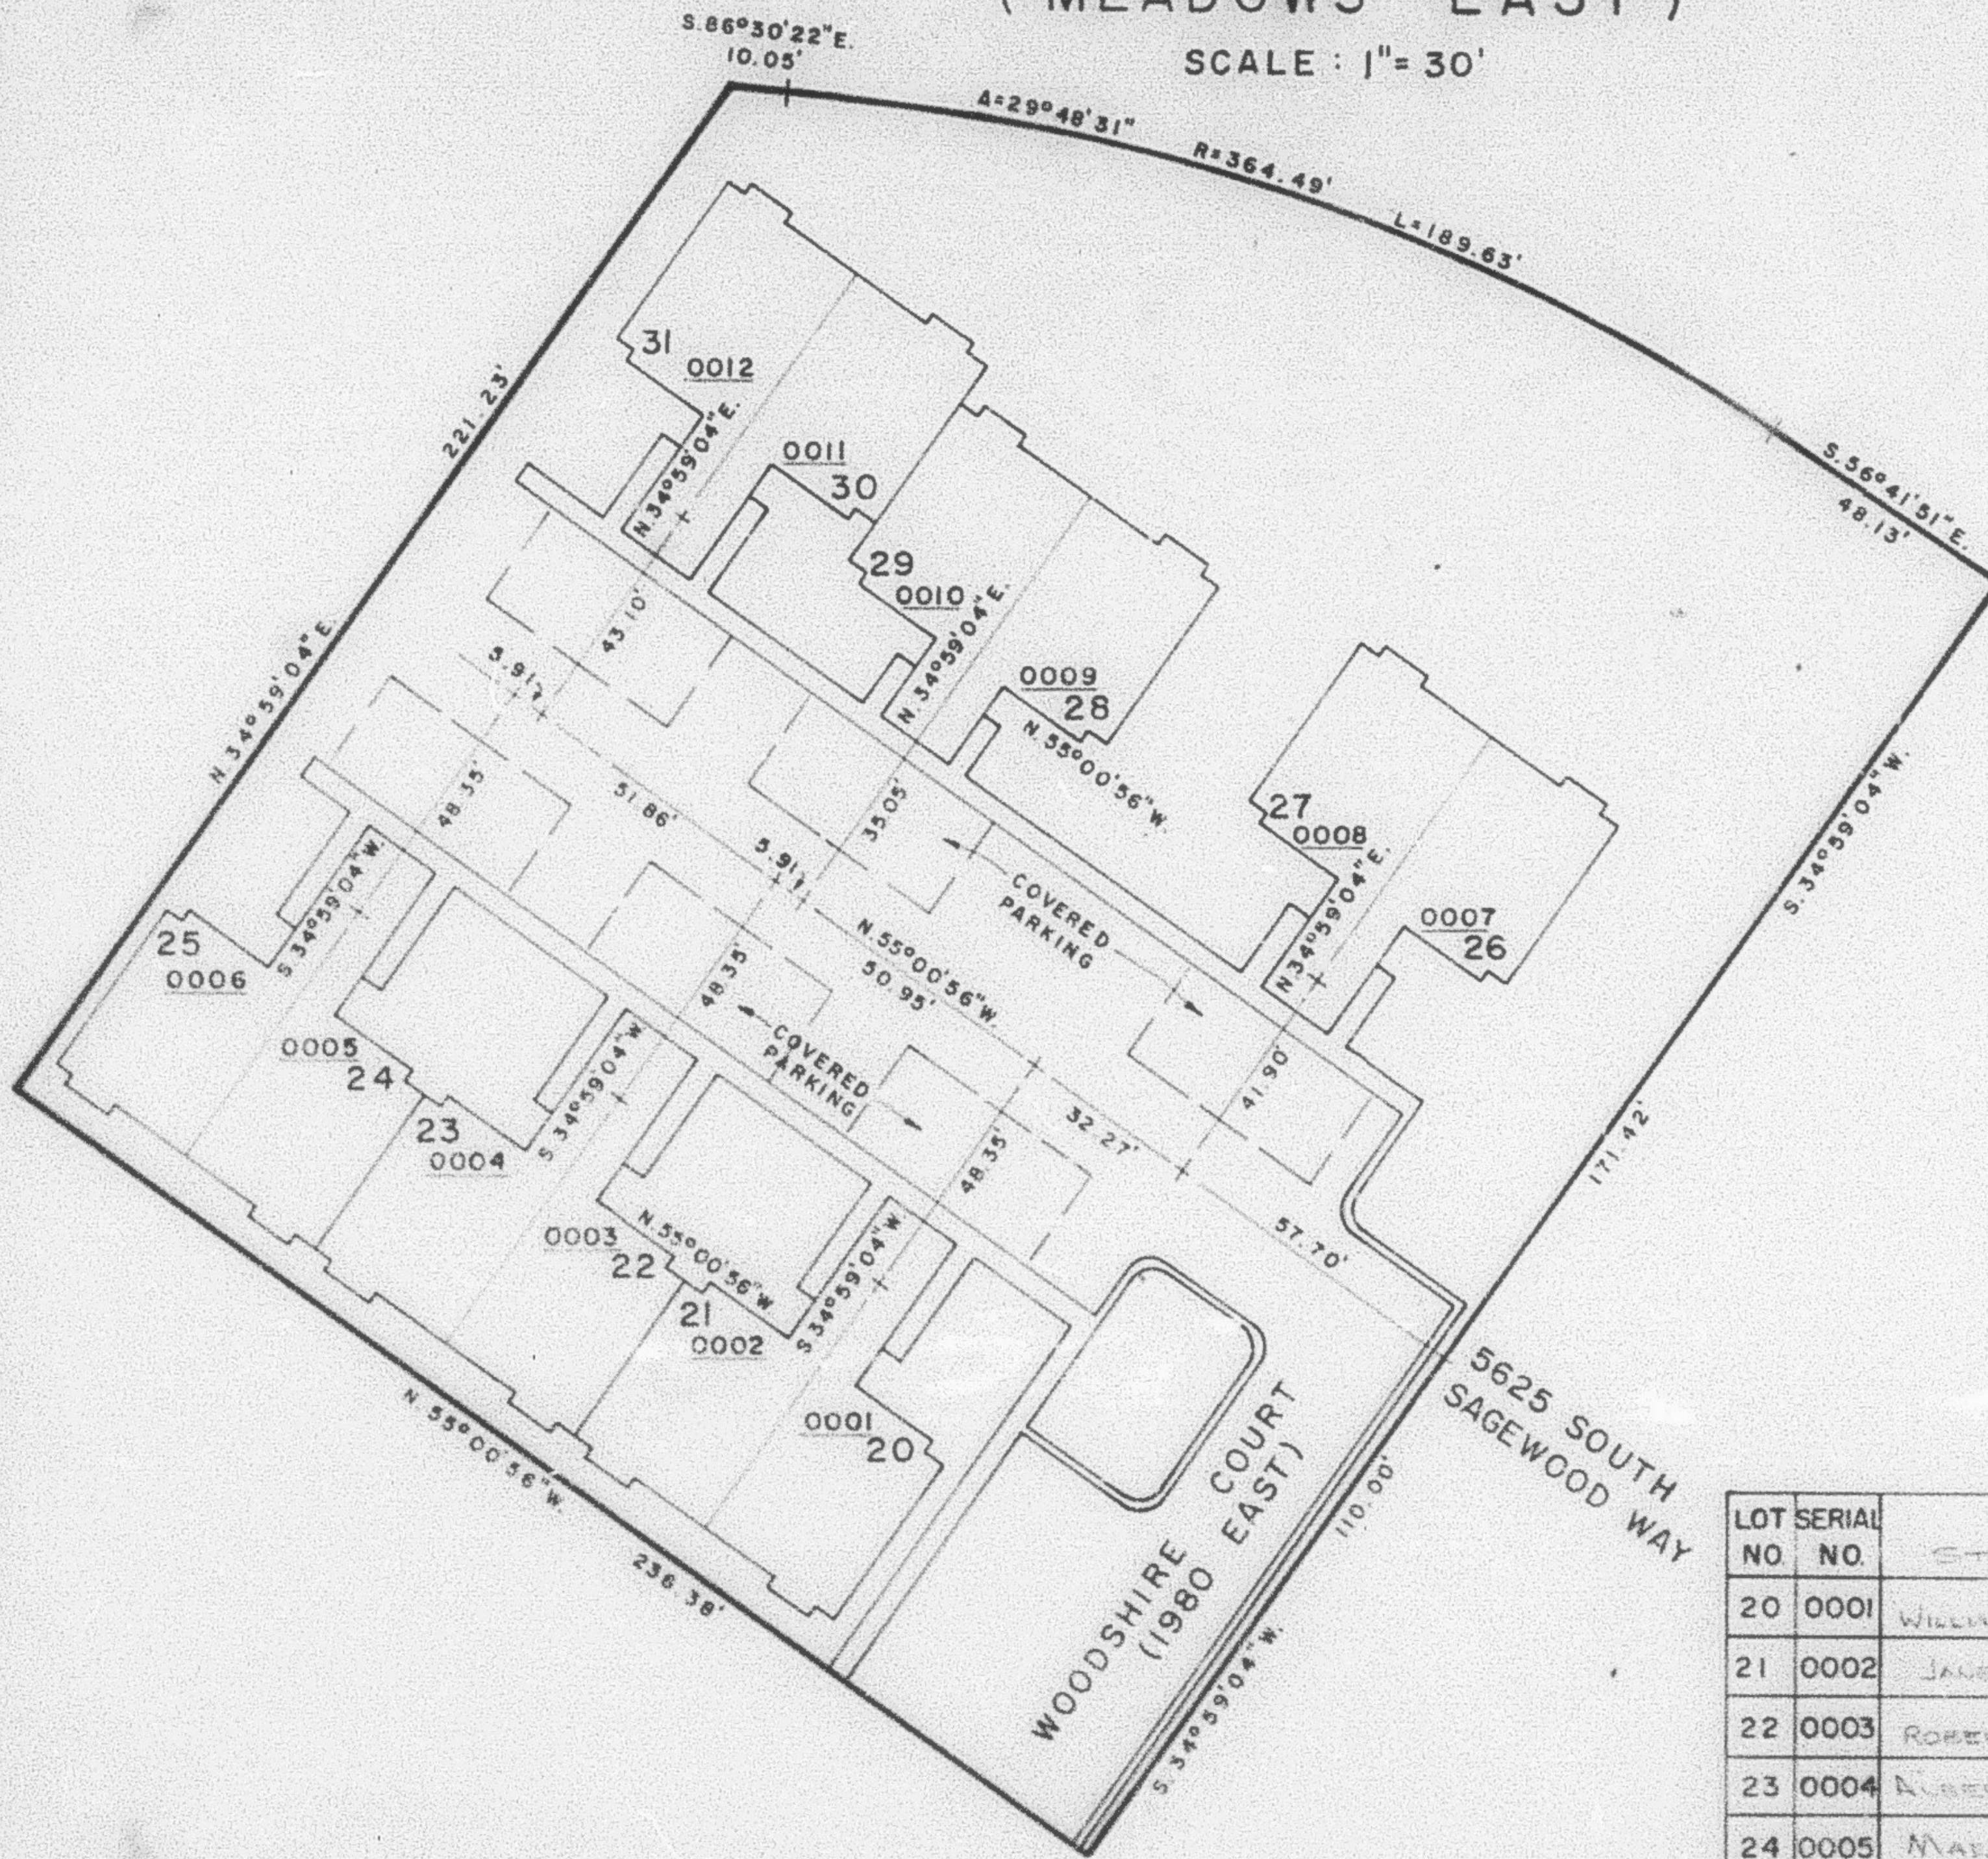

SCALE 1" = 20'
TYPICAL OWNERSHIP PLAT

NOTE: FOR COMPLETE ENG. DATA SEE ORIG. DED.
PLAT IN BOOK 21, PAGE 50.

LOT NO.	SERIAL NO.	NAME OF OWNERSHIP
20	0001	STEVEN J. DUNLEY, INC.
21	0002	WILLIAM N. BROCKBRADER & LINDA M.
22	0003	JANET M. MCGRAW
23	0004	ROBERT J. ANDERSON & JOY B.
24	0005	ALBERT ROBERT GREENE & TRACY B.
25	0006	MAELVIN J. LAMPERT & BRYNA
26	0007	TERRY R. MOUNT & LINDA LEE
27	0008	SCOTT D. NELSON & CAROL A.
28	0009	BILLAH D. BARD
29	0010	STEVEN J. DUNLEY, INC.
30	0011	DIANE H. HODGINS
31	0012	JERRY D. GARRETT & BONNIE K.
C/A	0013	