

A PART OF SECTION 22, T.5 N., R.1 W., S.1. B. & M.

THE MEADOWS

A PLANNED RESIDENTIAL UNIT DEVELOPMENT
PHASE 5-4



227

TAXING UNIT: 75

IN SOUTH OGDEN CITY
(MEADOWS EAST)

PREFIX: 07-227

SCALE: 1" = 30'

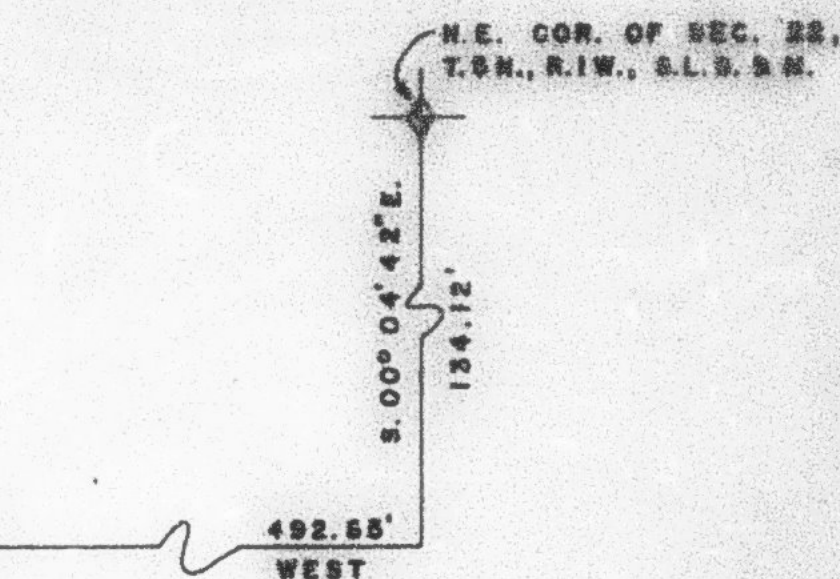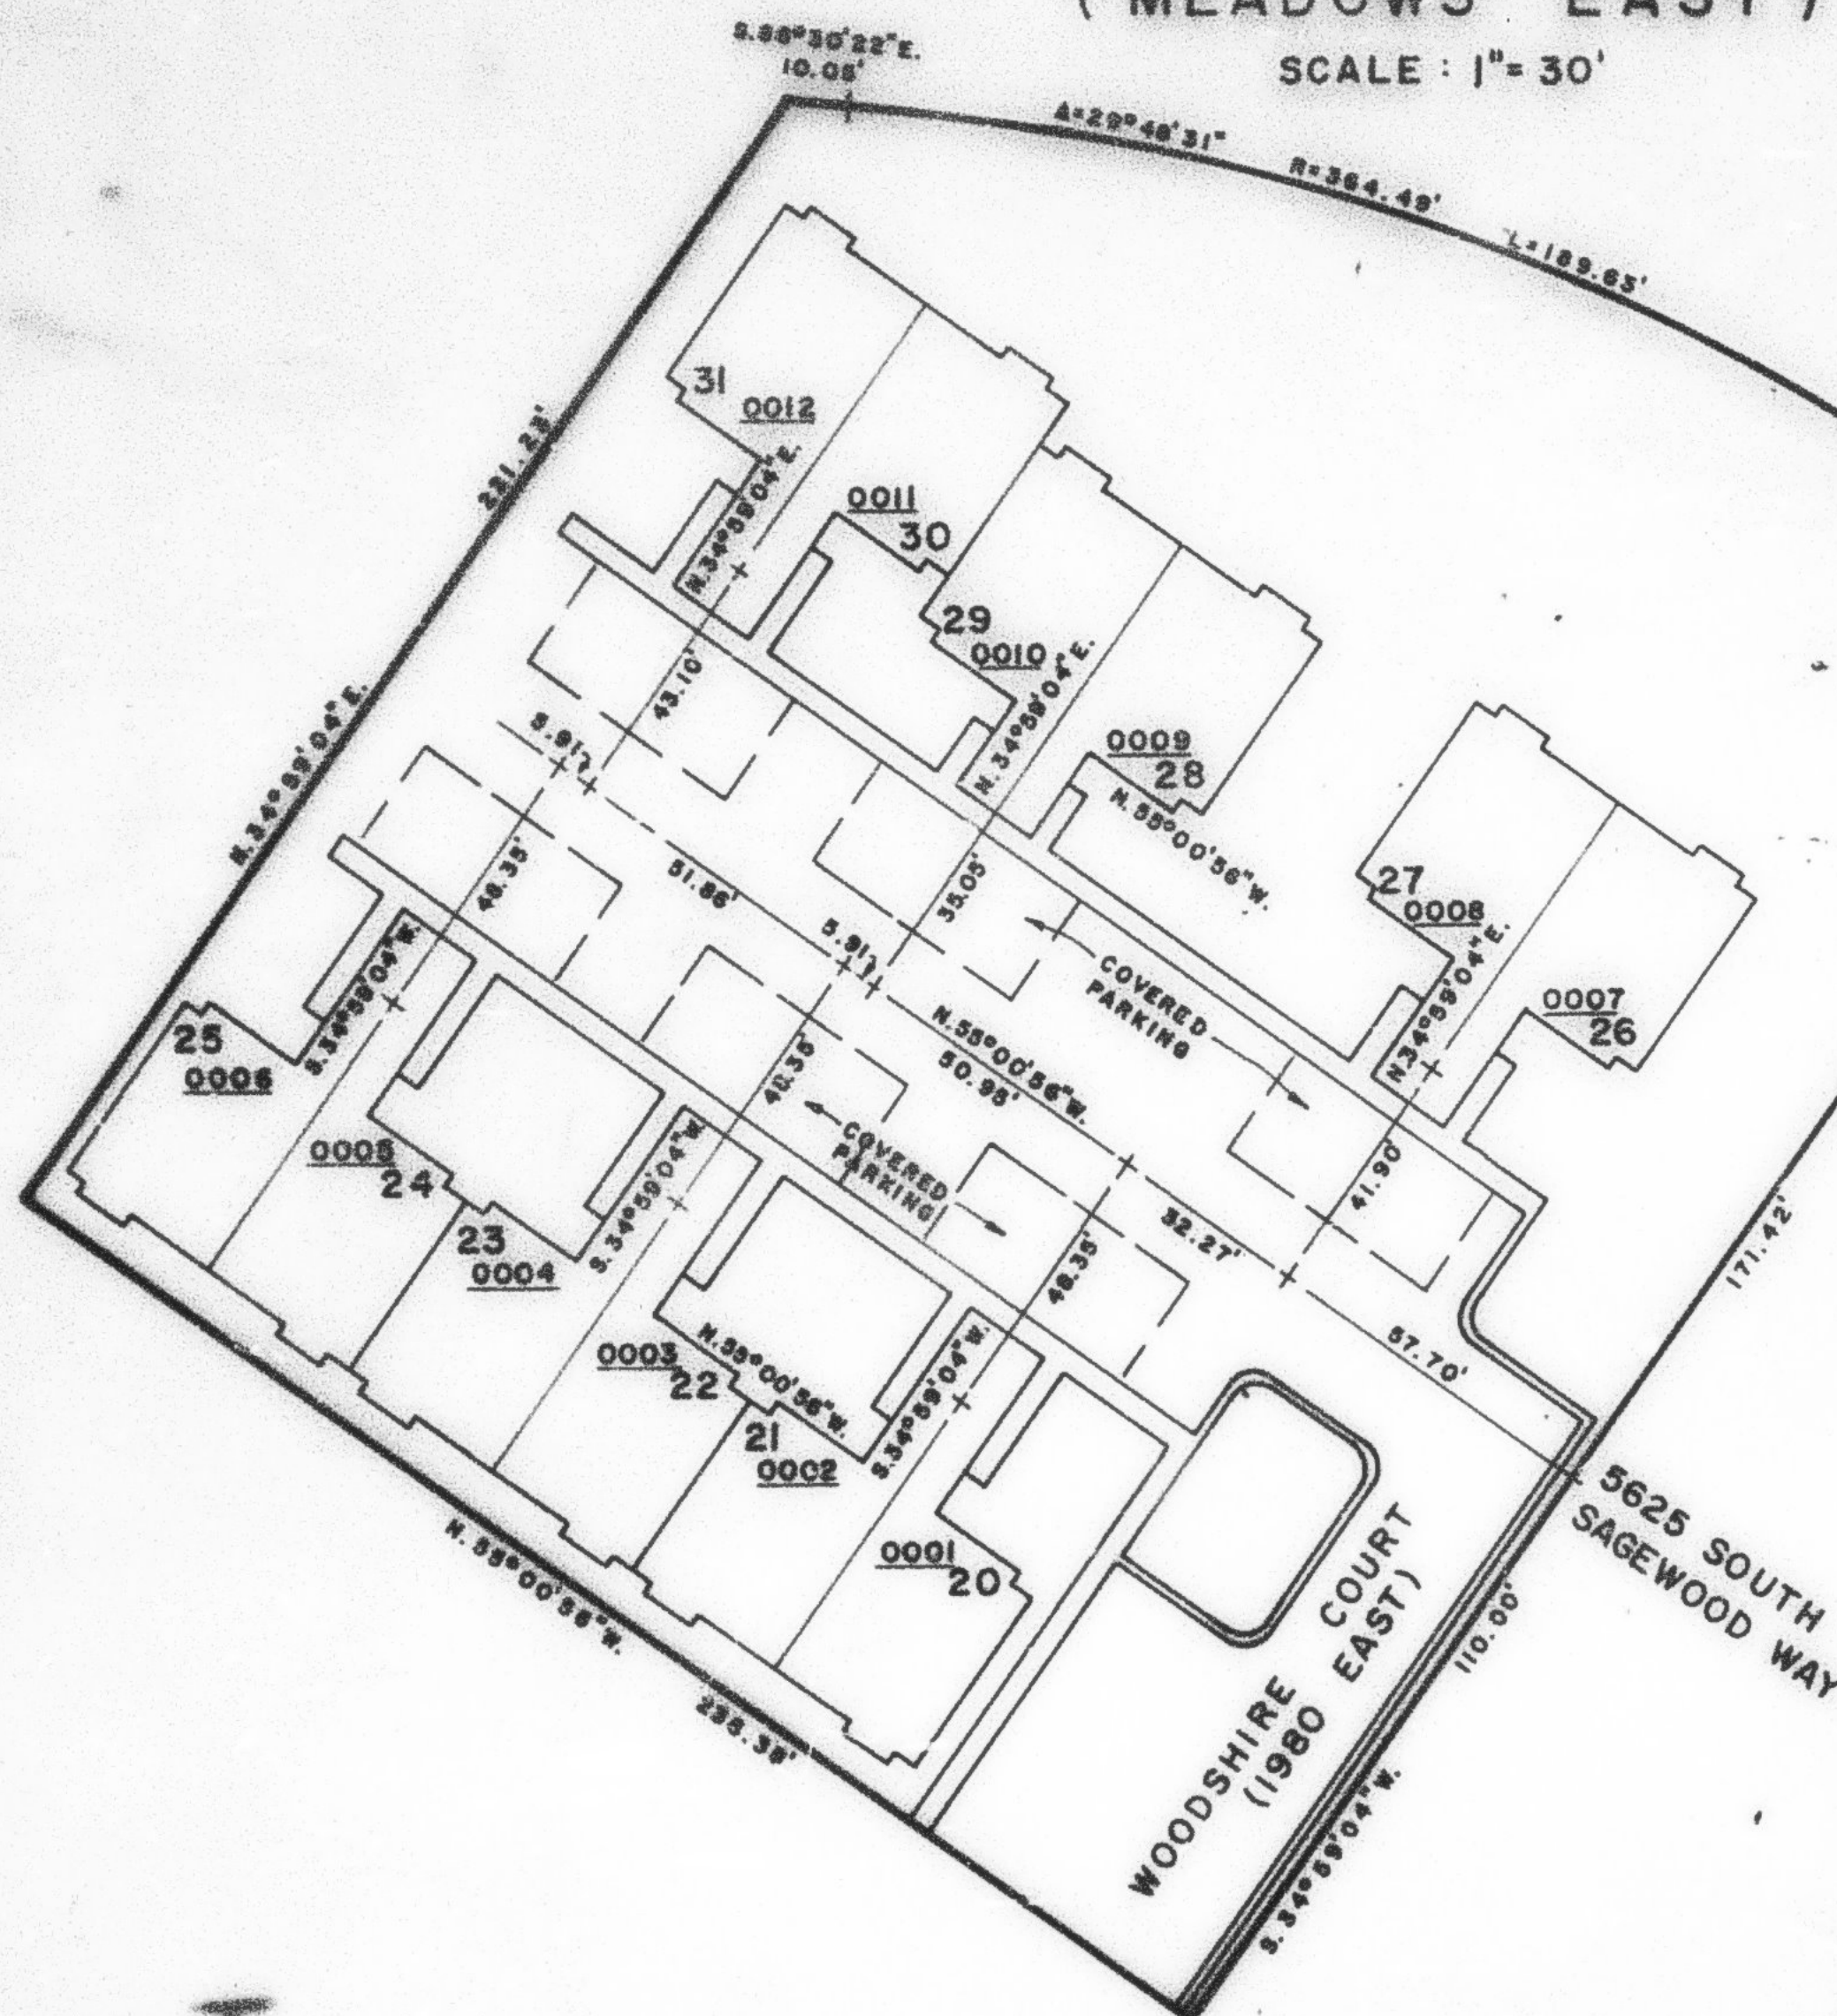

SCALE 1" = 20'
TYPICAL OWNERSHIP PLAT

LOT NO.	SERIAL NO.	NAME OF OWNERSHIP
		STEVEN D. BAILEY, INC.
20	0001	LINDA H. BROCKBRADER
21	0002	JANET M. MORGAN
22	0003	ROBERT - ANDERSON & JOY E
23	0004	ALBERT ROBERT GREGOR & LEE A.
24	0005	MARVIN J. LAMPERT & BRYNA
25	0006	TERRY R. MOUNT & LINDA LEE
26	0007	BEVERLY J. WILCOX FKA BEVERLY J. GLISSMEYER
27	0008	SCOTT D. NELSON & CAROL A.
28	0009	BEULAH S. STETTLER
29	0010	MARILYN G. MATHISEN, AKA MARILYN GRACE MATHISEN
30	0011	DIANA H. HOSKINS
31	0012	JERRY D. GARRETT & BONNIE K
C/A	0013	

NOTE: FOR COMPLETE ENG. DATA SEE ORIG. DED.
PLAY IN BOOK 21, PAGE 50.

G.W.G. 1-78