

A PART OF SECTION 22, T. 5 N., R. 1 W., S. L. B. & M.

227

THE MEADOWS

A PLANNED RESIDENTIAL UNIT DEVELOPMENT


PHASE 5-4

TAXING UNIT: 75

IN SOUTH OGDEN, CITY
(MEADOWS EAST)

PREFIX: 07-227

SCALE: 1" = 30'

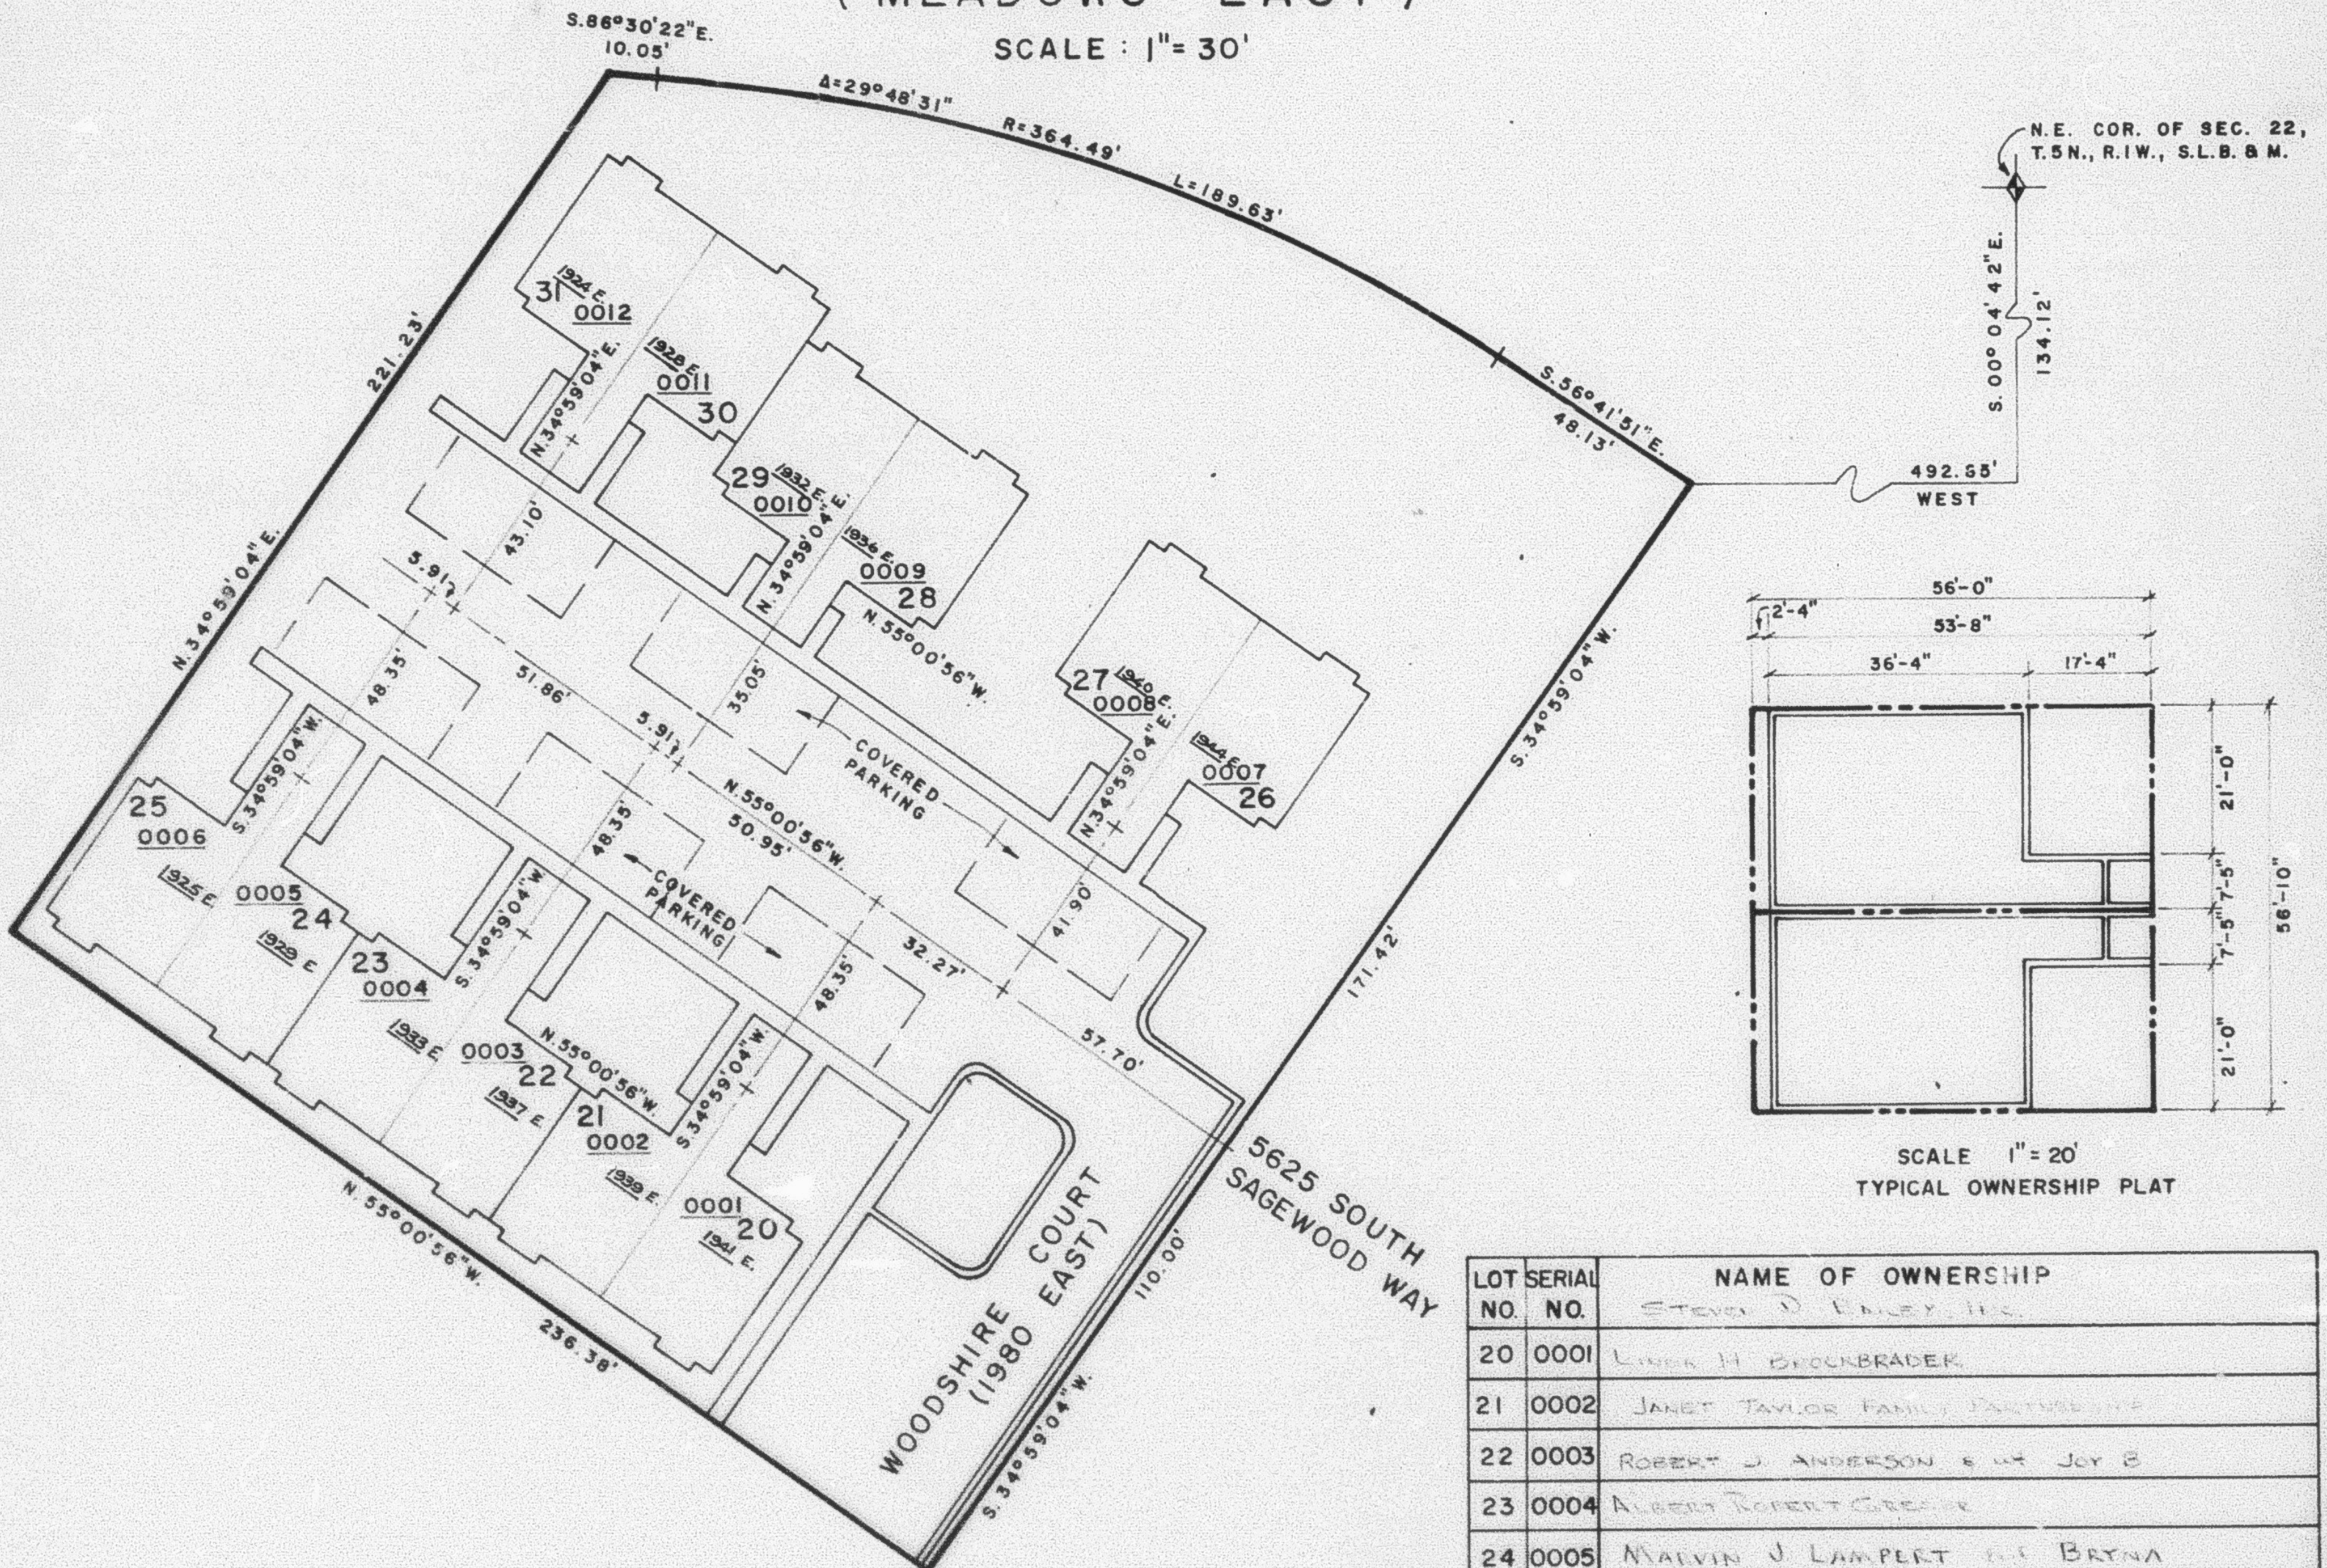

NOTE: FOR COMPLETE ENG. DATA SEE ORIG. DED.
PLAT IN BOOK 21, PAGE 50.

LOT NO.	SERIAL NO.	NAME OF OWNERSHIP
		STEVEN D. ENLEY, LLC.
20	0001	LINER H. BROUNBRADER
21	0002	JANET TAYLOR FAMILY PARTNERSHIP
22	0003	ROBERT J. ANDERSON & WIFE JOY B.
23	0004	ALBERT ROBERT GREER
24	0005	MARVIN J. LAMPERT & WIFE BRYNA
25	0006	TERRY R. MOUNT & WIFE LINDA LEE
26	0007	BEVERLY J. WILCOX & WIFE BEVERLY J. GLISSMEYER
27	0008	SCOTT D. NELSON & WIFE CAROL A.
28	0009	BELOAN S. STETTLER
29	0010	MARILYN G. MATHISEN AKA MARILYN GRALE MATHISEN
30	0011	JEAN G. MACDONALD
31	0012	JERRY D. GARRETT & WIFE BONNIE K.
C/A	0013	

G.W.G. 5-78