

A PART OF SECTION 22, T.5N., R.1W., S.1.B.6.M.

227

# THE MEADOWS

## A PLANNED RESIDENTIAL UNIT DEVELOPMENT


### PHASE 5-4

TAXING UNIT: 27

IN SOUTH OGDEN CITY  
(MEADOWS EAST)

PREFW: 07-227

SCALE: 1" = 30'

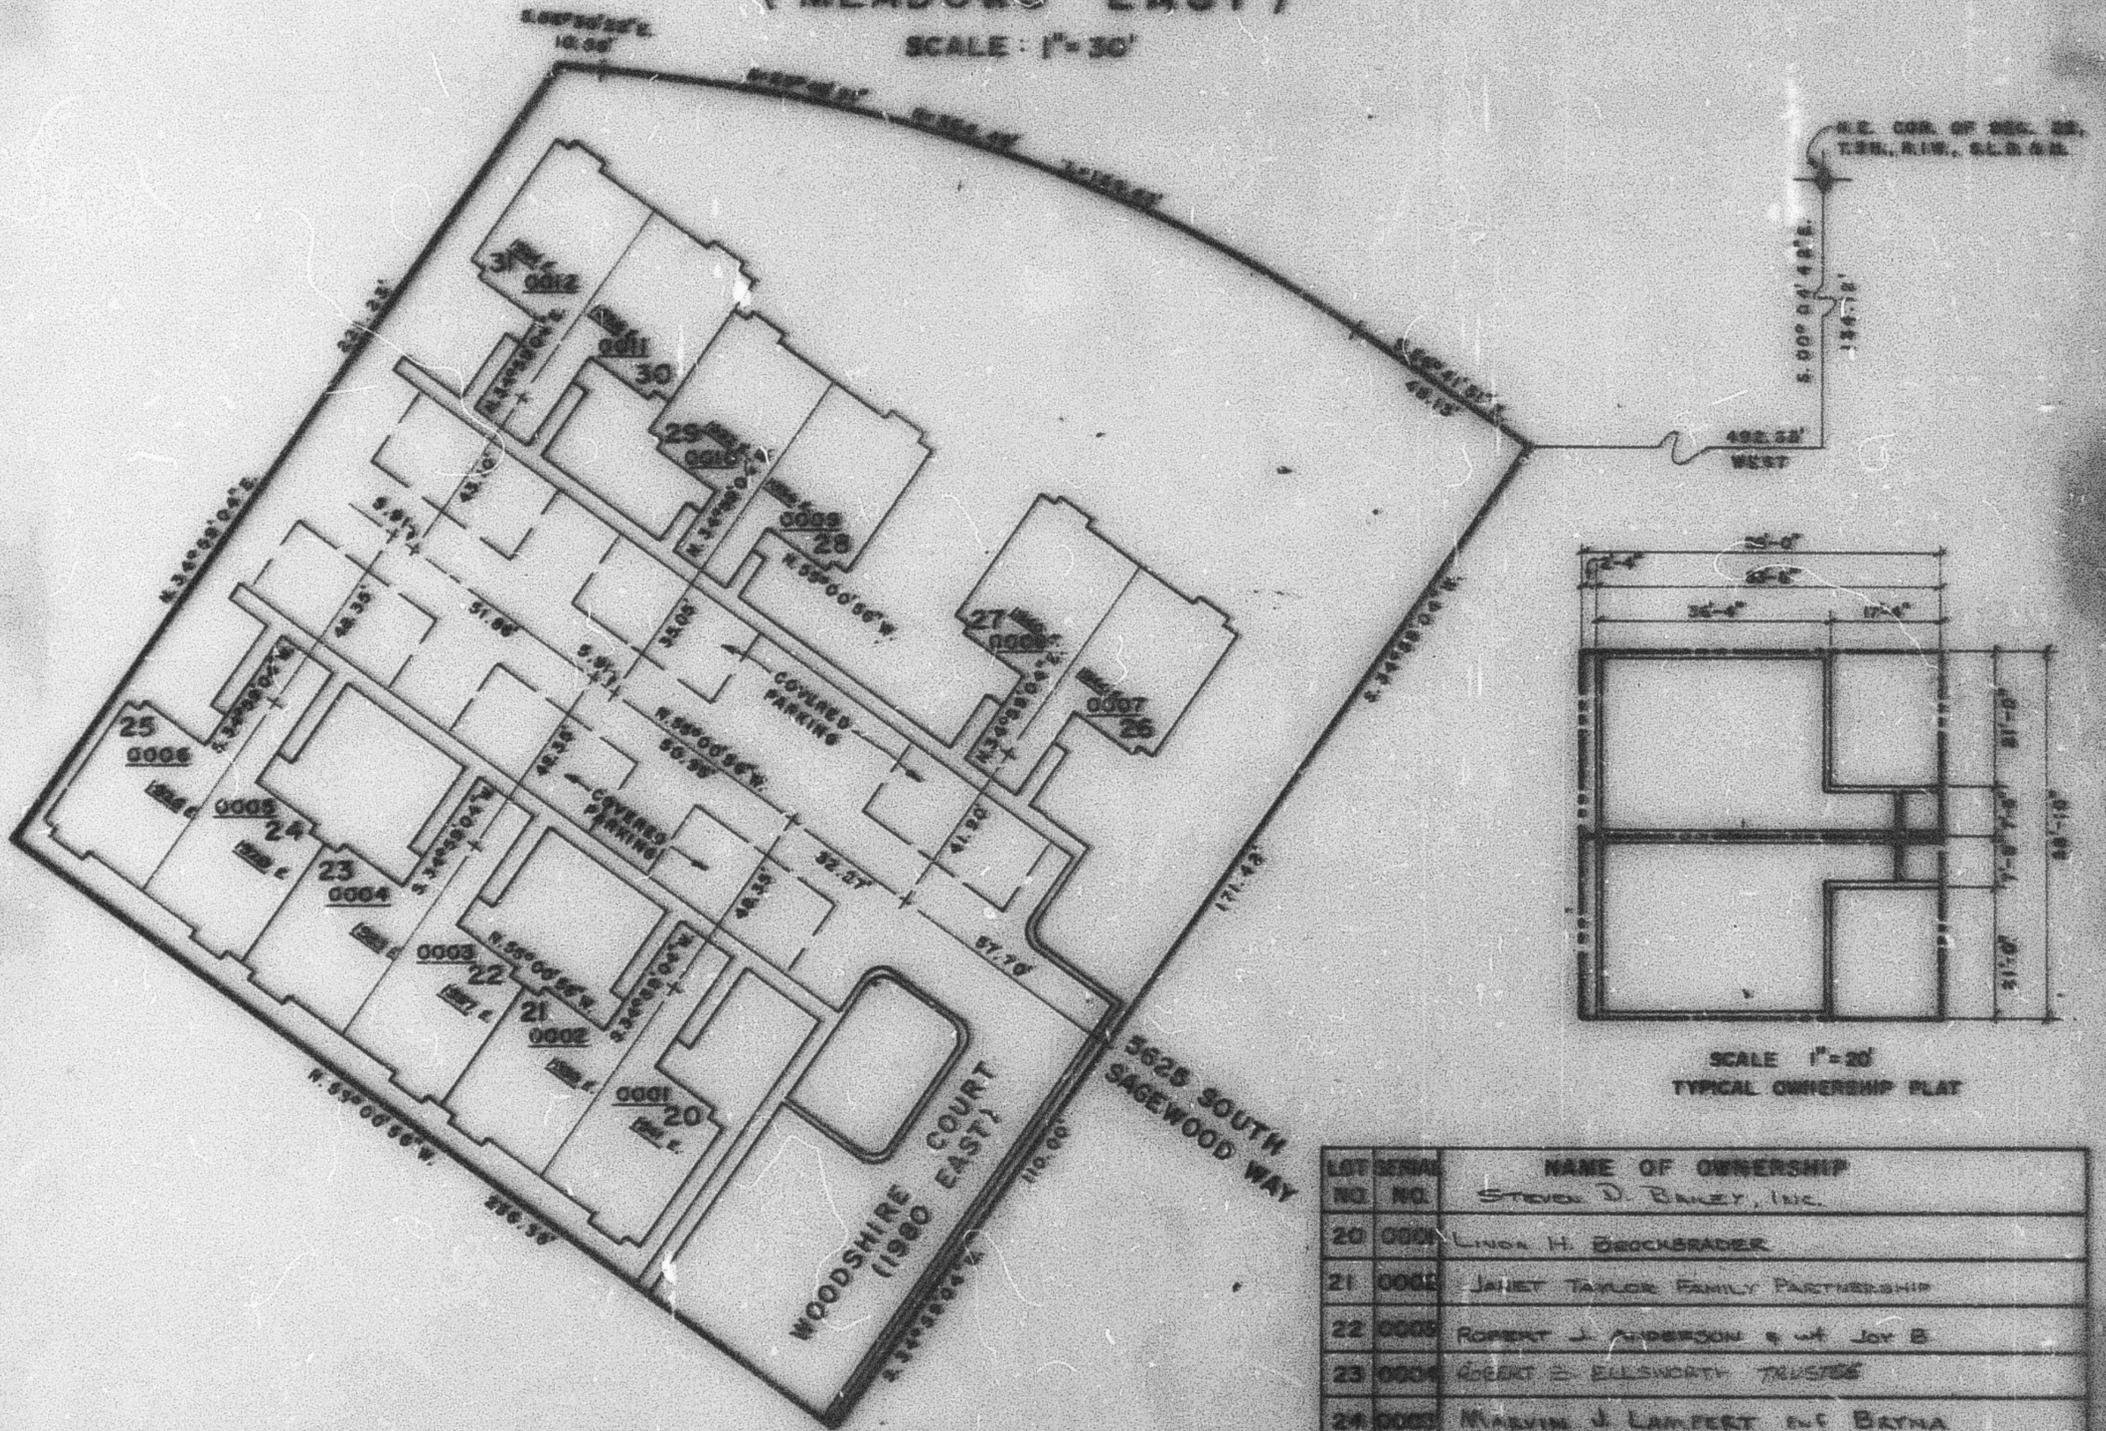

LOT NO.	SERIAL NO.	NAME OF OWNERSHIP
		STOCK D. BULEY, INC.
20	0001	LINDA H. BROCKBRADER
21	0002	JANET TAYLOR FAMILY PARTNERSHIP
22	0003	ROBERT J. ANDERSON & WIFE JOY B.
23	0004	ROBERT E. ELLSWORTH TRUSTEE
24	0005	MARVIN J. LAMPERT & WIFE BETHA
25	0006	TERRY R. MOUNT & WIFE LINDA LEE
26	0007	BERNICE J. WALCOX & WIFE BEVERLY J. GLENHEIMER
27	0008	DOUGLAS CRAIG HARMON & WIFE CORNE JOAN
28	0009	BELLAH S. STETLER
29	0010	MARLYN S. MATHISON, AKA MATHISON MATHISON
30	0011	MARY L. STOFF & WILLIAM S. JACOB
31	0012	JERRY D. GARRETT & WIFE BONNIE K.
32	0013	

NOTE: FOR COMPLETE ENG. DATA SEE ORIG. DEV. PLAT IN BOOK 21, PAGE 55.