

A PART OF SECTION 22, T.5N., R.1W., S.L.B.M.

THE MEADOWS

A PLANNED RESIDENTIAL UNIT DEVELOPMENT



PHASE 5-4

TAXING UNIT: 27

IN SOUTH OGDEN, CITY
(MEADOWS EAST)

PREFIX: 07-227

SCALE: 1" = 30'

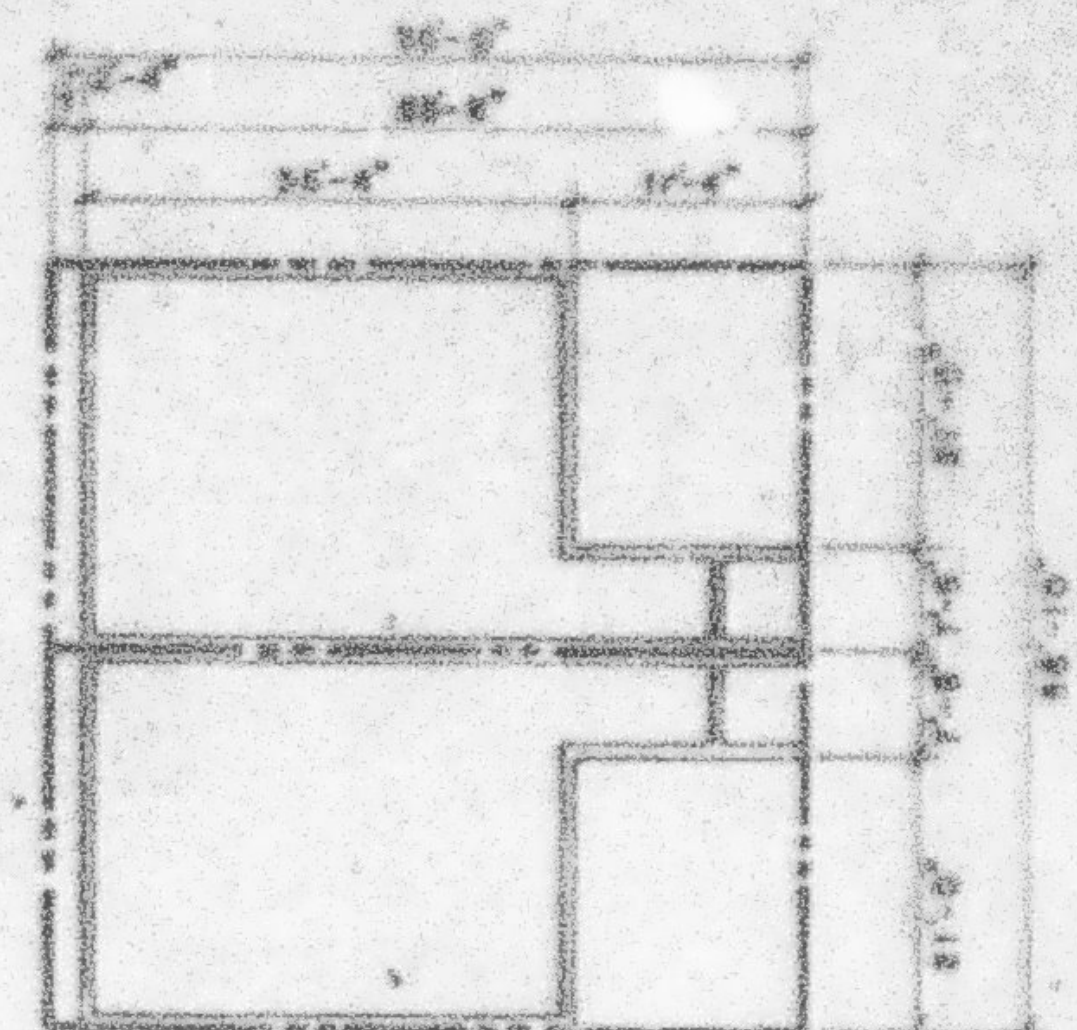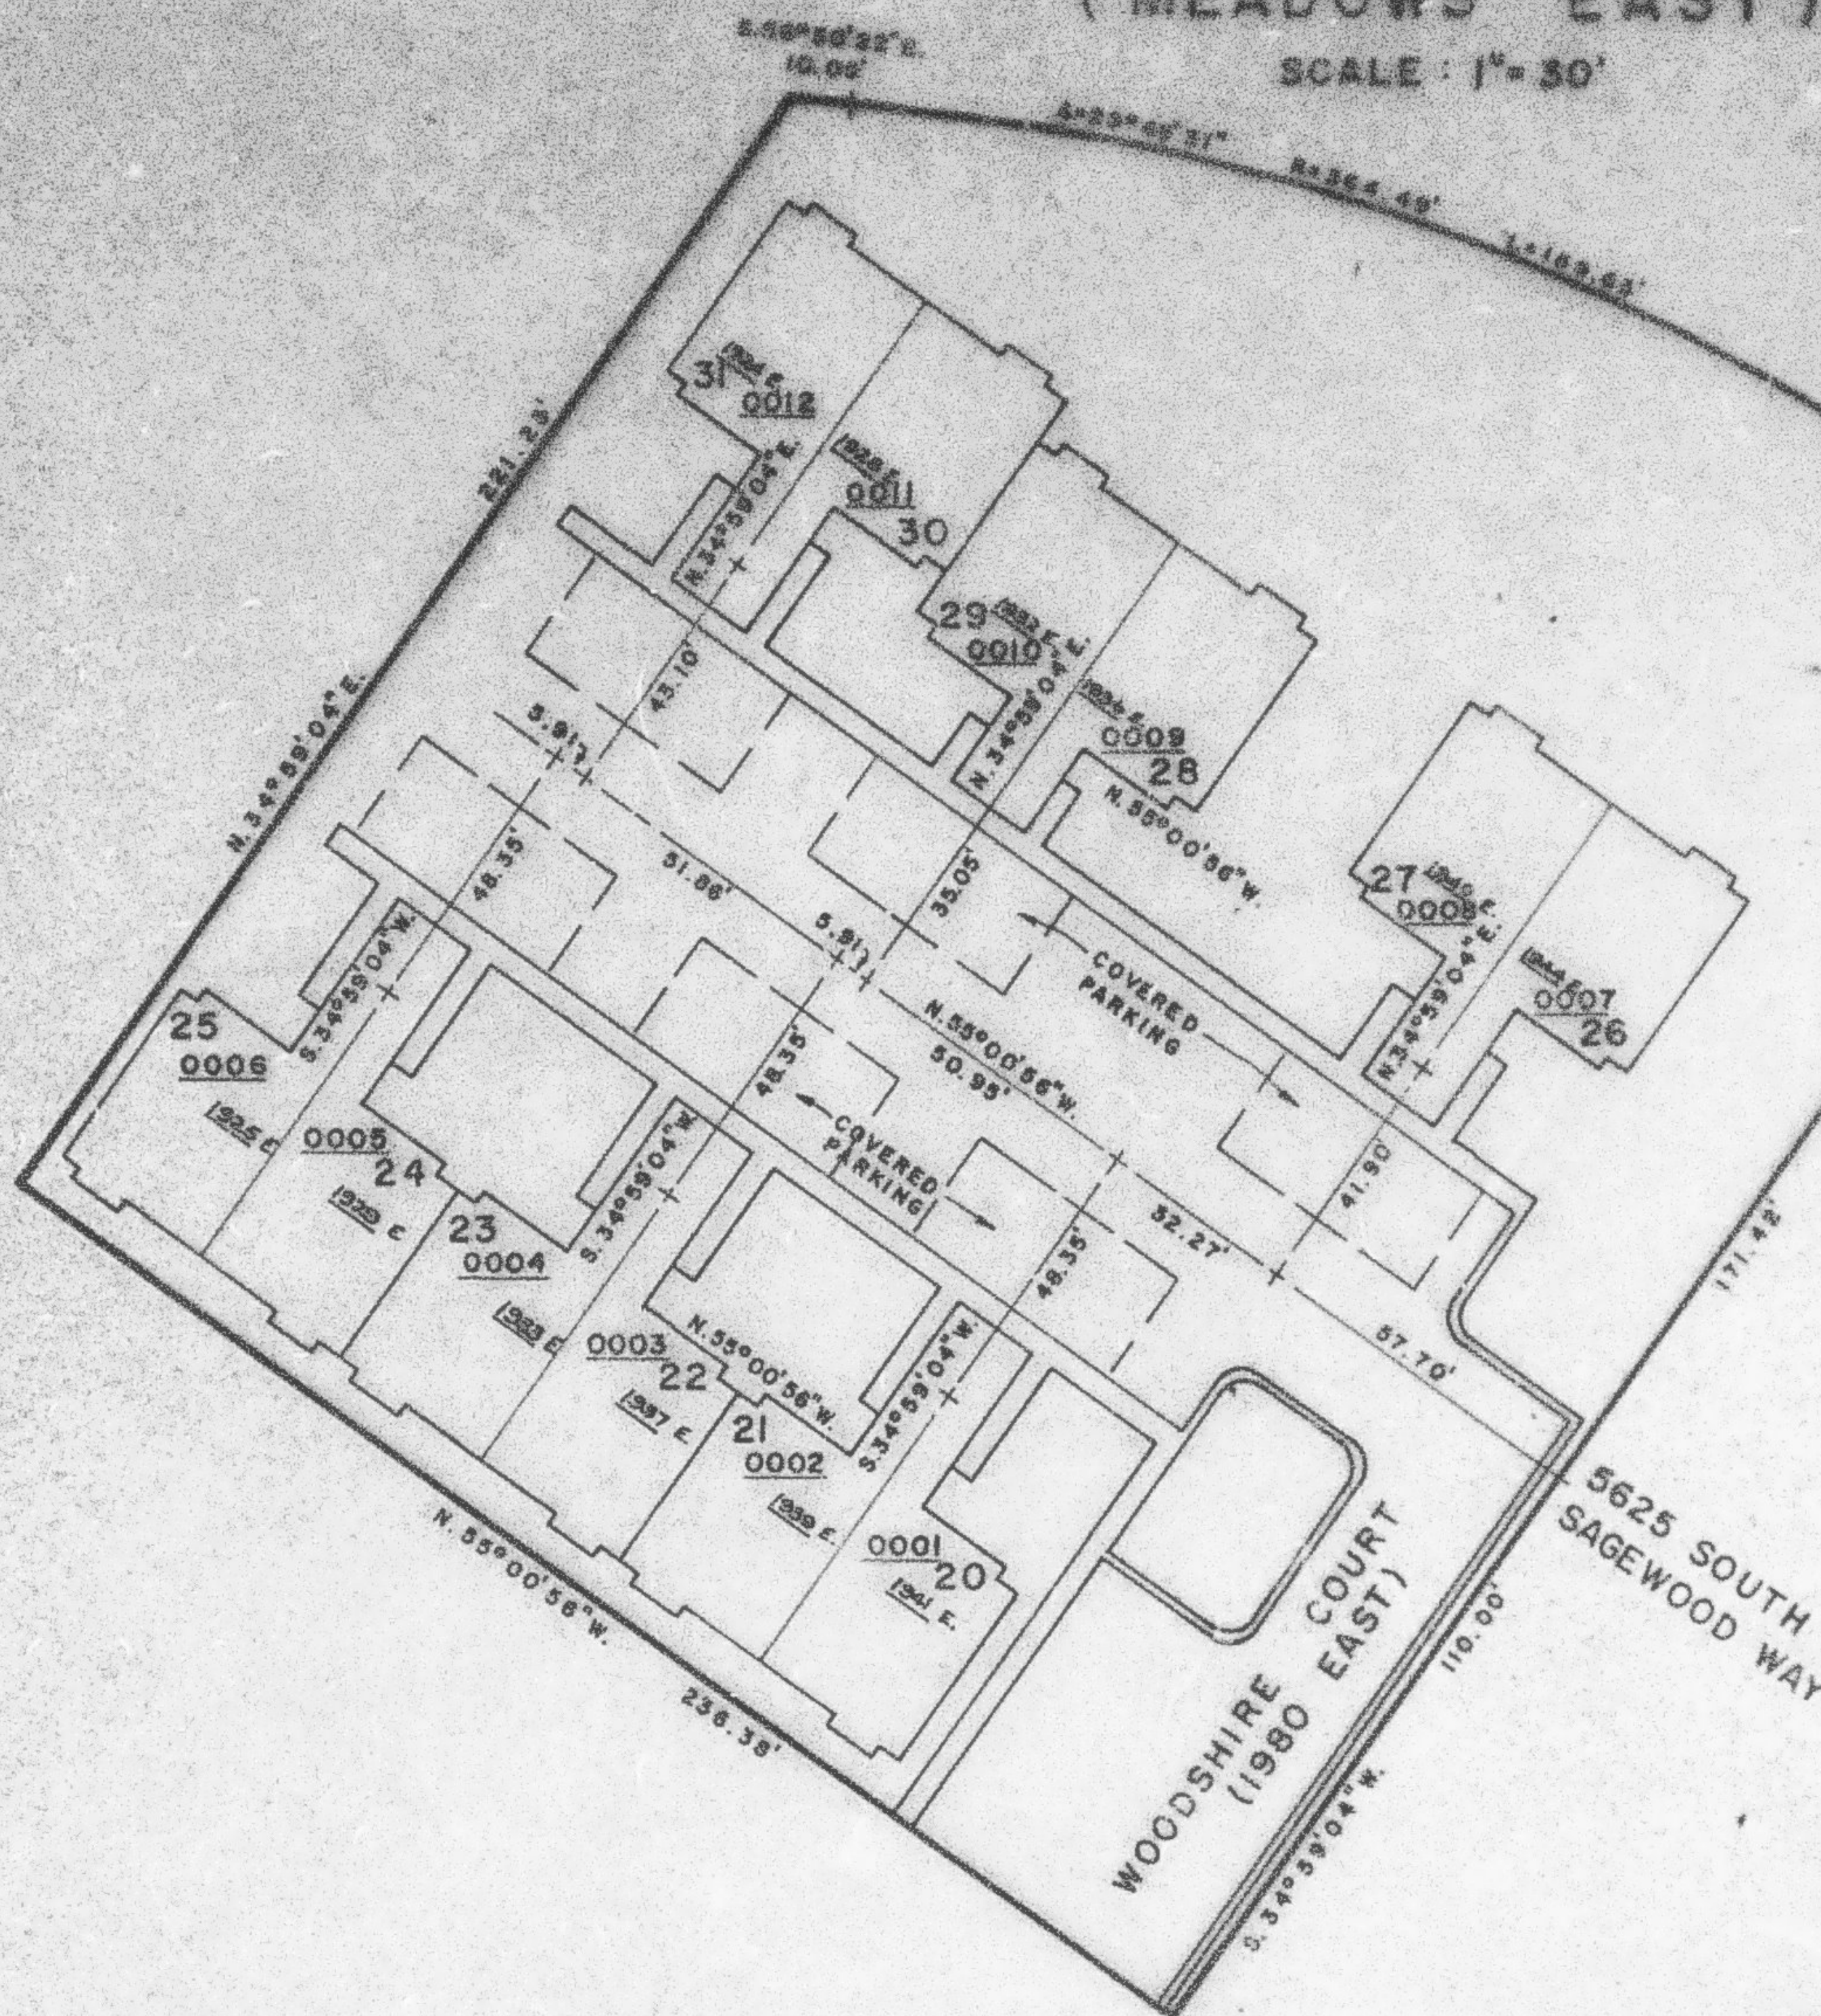

SCALE: 1" = 20'
TYPICAL OWNERSHIP PLAT

NOTE: FOR COMPLETE ENG. DATA SEE ORIG. DED.
PLAT IN BOOK 21, PAGE 50.

LOT NO.	SERIAL NO.	NAME OF OWNERSHIP
		STEVEN D. BAKER, INC.
20	0001	LINDA H. BROCKBRADER
21	0002	JANET TAYLOR FAMILY PARTNERSHIP
22	0003	JANET D. HOWES
23	0004	ROBERT B. ELLENWORTH, TRUSTEE
24	0005	PATTIE S. CARDON
25	0006	TERRY R. MOUNT & LINDA LEE
26	0007	BEVERLY J. WILCOX
27	0008	DOUGLAS CRAIG HARMSTON & WIFE CORA J. HARMSTON
28	0009	BEULAH S. STETTLER, TRUSTEE
29	0010	MARILYN G. MATHISEN, AKA MARILYN GRACE MATHISEN
30	0011	ANTHONY P. MARLUFFE AKA A. P. MARLUFFE AND MARILYN D. MARLUFFE
31	0012	PAUL R. JONES & WIFE JUDITH P. JONES
C/A	0013	

G.W.G. 5-78