

A PART OF SECTION 22, T.5 N., R.1 W., S.L.B. & M.

227

THE MEADOWS

A PLANNED RESIDENTIAL UNIT DEVELOPMENT




PHASE 5-4

IN SOUTH OGDEN, CITY
(MEADOWS EAST)

TAXING UNIT: 27

PREFIX: 07-227

SCALE: 1" = 30'

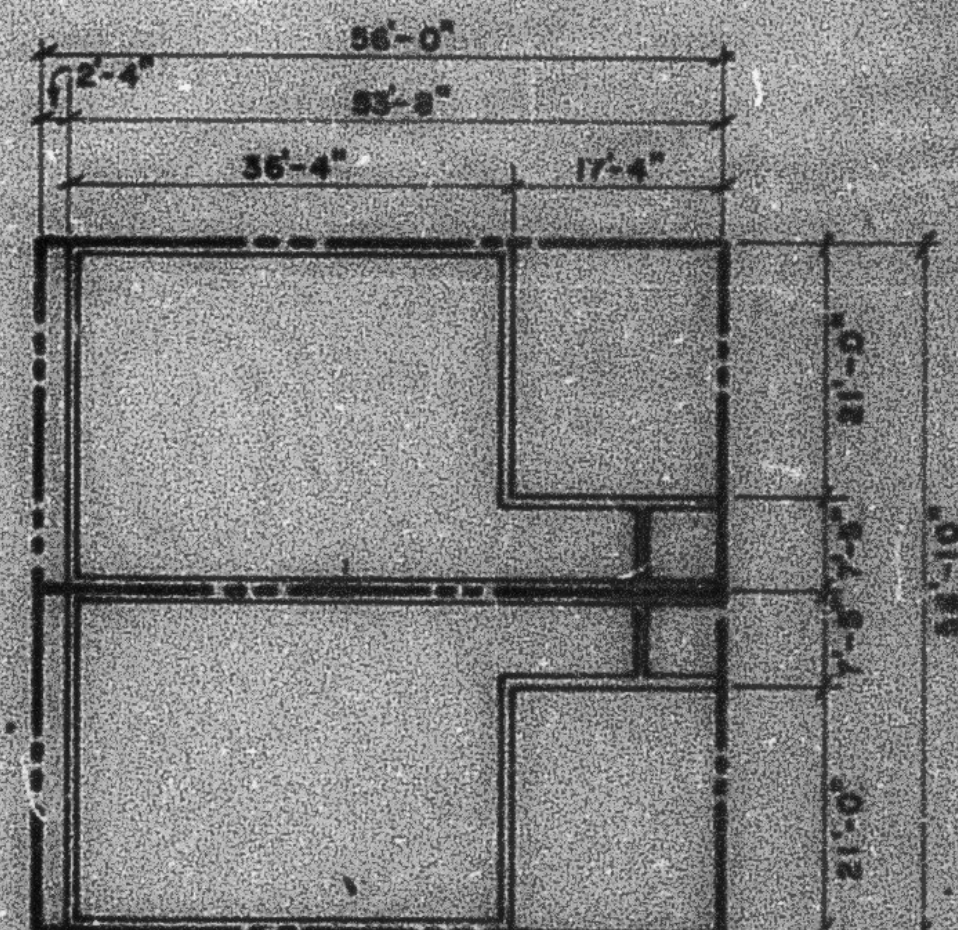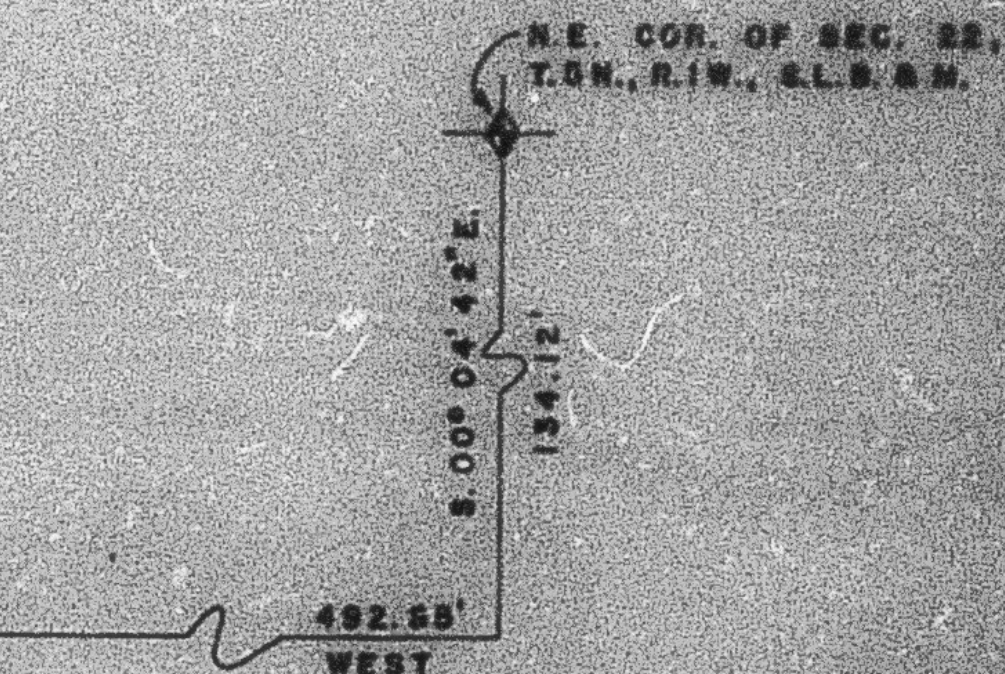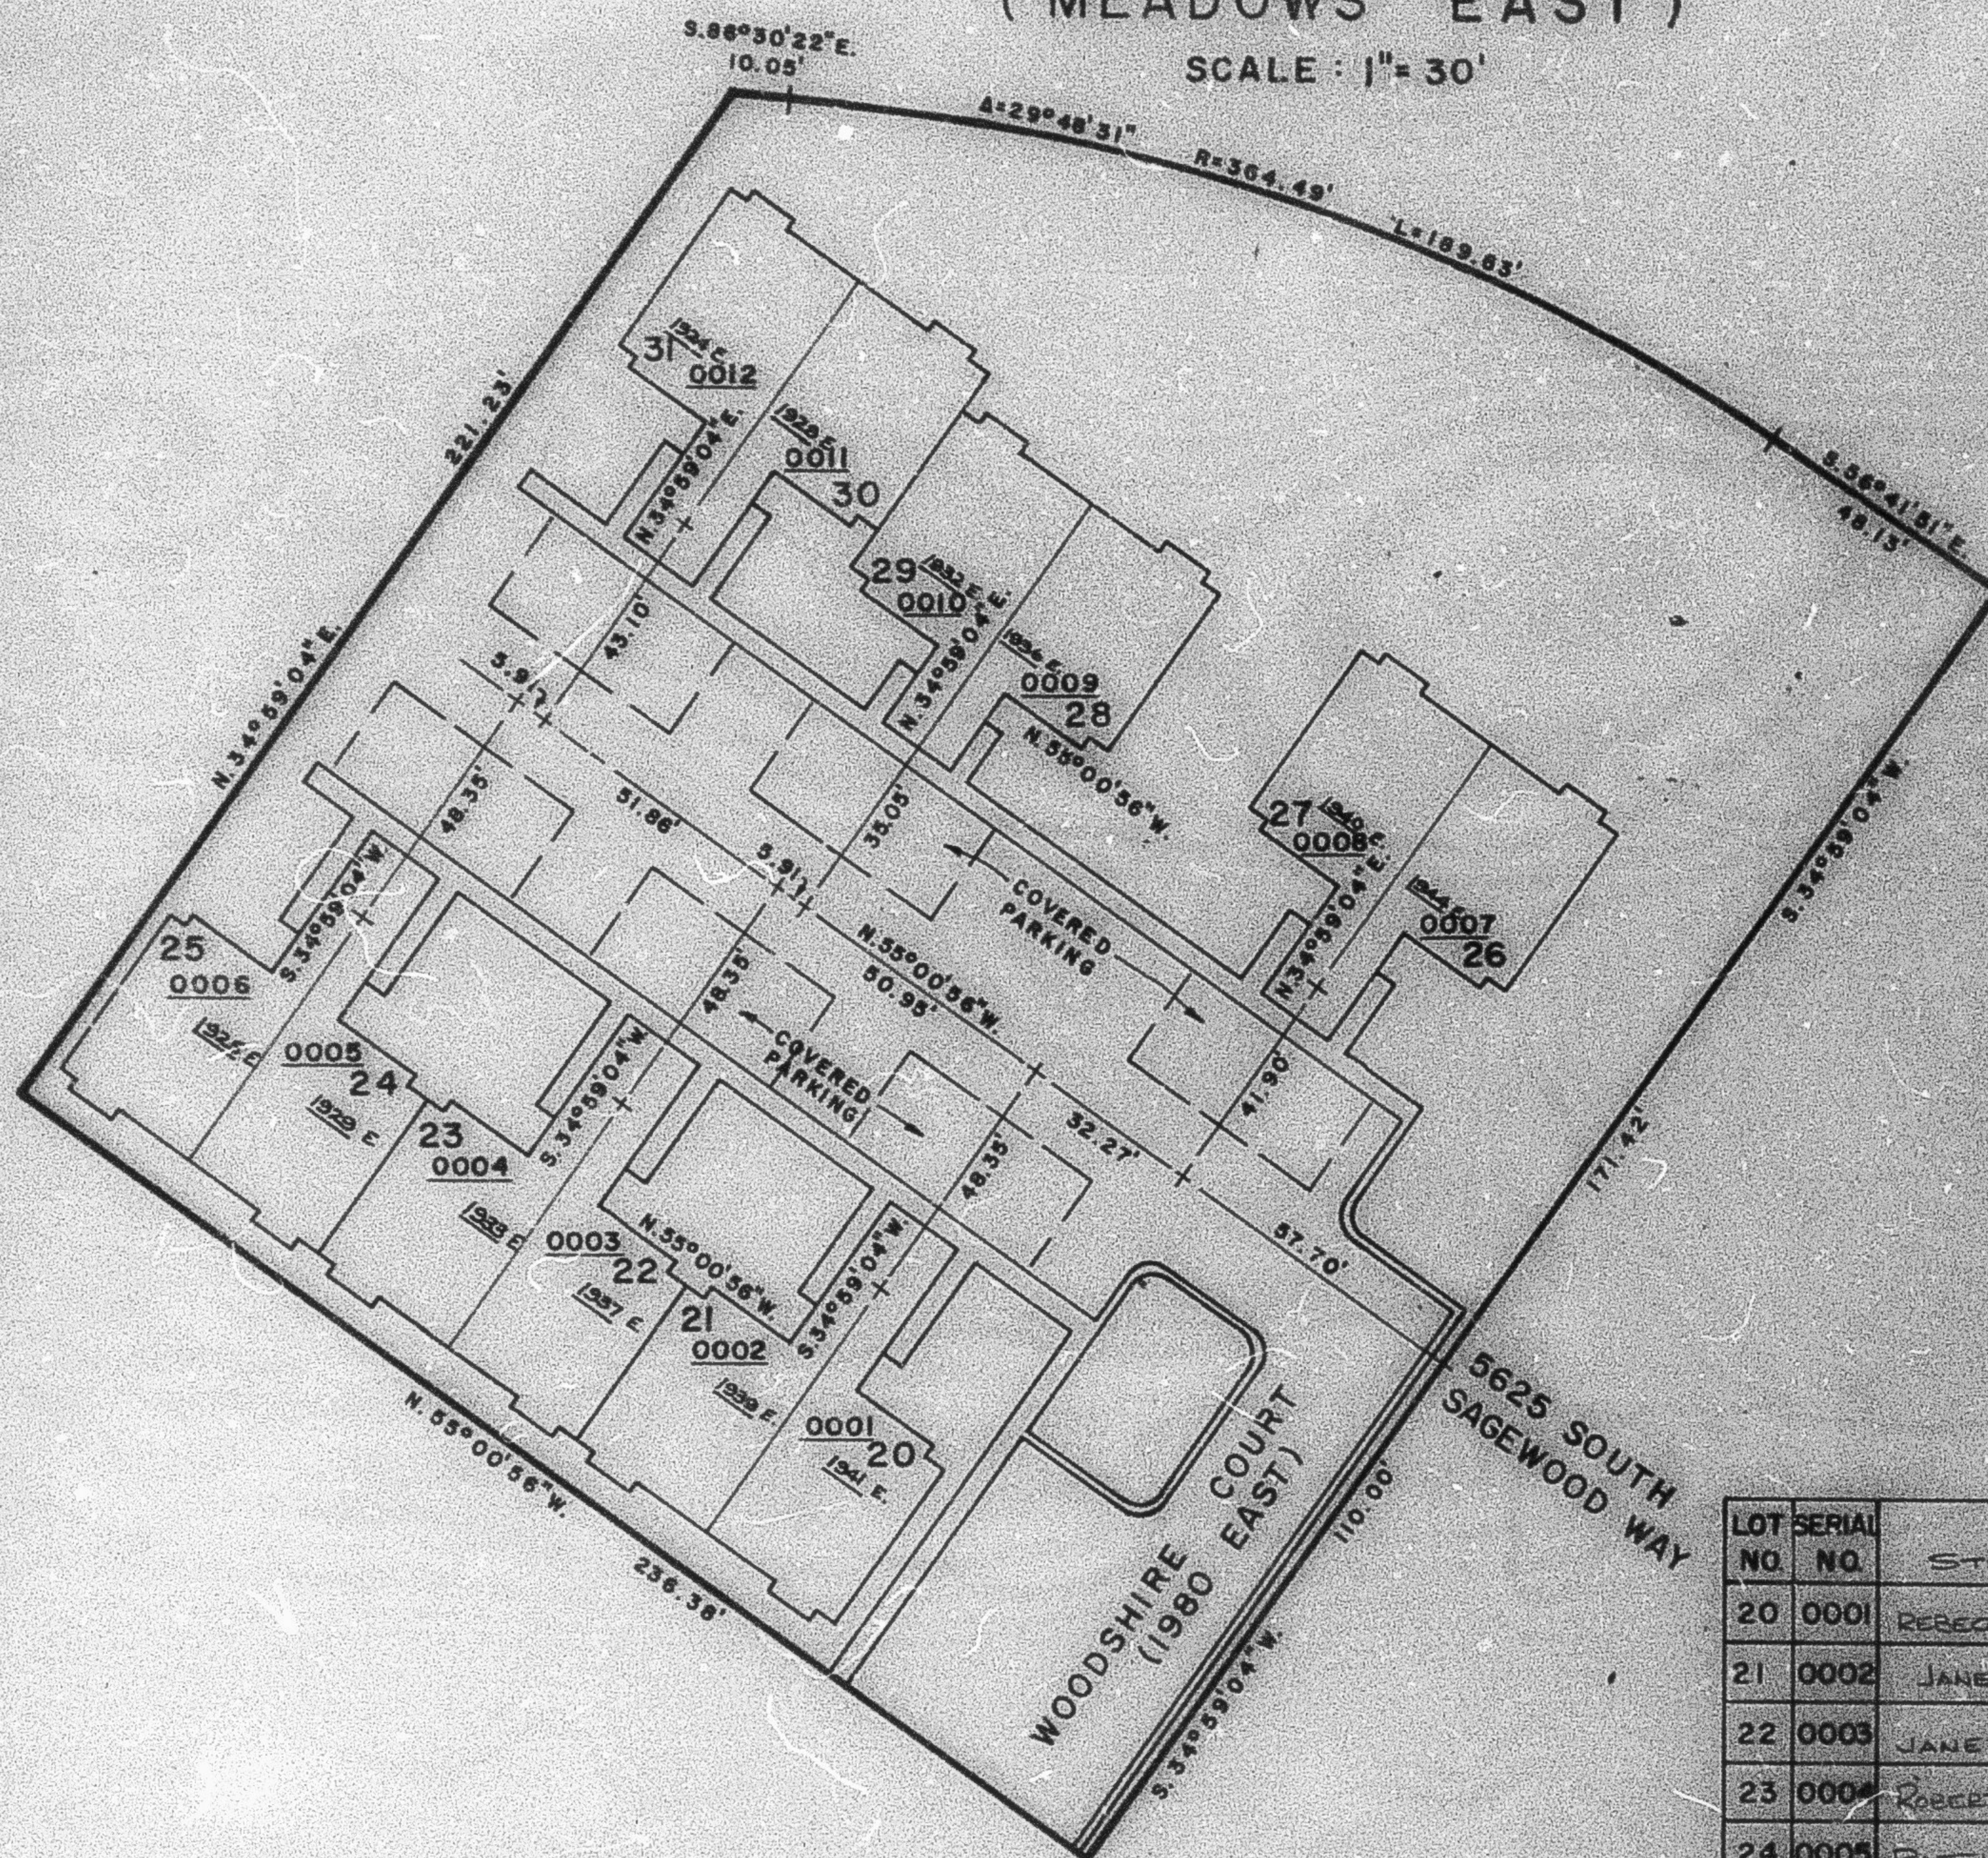

SCALE 1" = 20'
TYPICAL OWNERSHIP PLAT

NOTE: FOR COMPLETE ENG. DATA SEE ORIG. DED.
PLAT IN BOOK 21, PAGE 50.

LOT NO.	SERIAL NO.	NAME OF OWNERSHIP
		STEVEN D. BRILEY, INC.
20	0001	REBECCA L. COSTELLO & HUSB. JOHN R. RICHES
21	0002	JANET TAYLOR FAMILY PARTNERSHIP
22	0003	JANET O. HOWES
23	0004	ROBERT B. ELLSWORTH, TRUSTEE
24	0005	PATTIE S. CARDON
25	0006	TERRY R. MOUNT & LINDA LEE
26	0007	BEVERLY J. WILCOX
27	0008	DOUGLAS CRAIG HARMON & WIFE CONNIE JOAN
28	0009	BEULAH S. STETTLER, TRUSTEE
29	0010	RALPH B. RIEKE & LINDA G.
30	0011	ANTHONY P. MAULIFFE & A. P. MAULIFFE, SUT. MARIE B.
31	0012	PAUL E. JONES
C/A	0013	