


TAXING UNIT: 27

IN SOUTH OGDEN, CITY
(MEADOWS EAST)

PREFIX: 07-227

SCALE : 1" = 30'

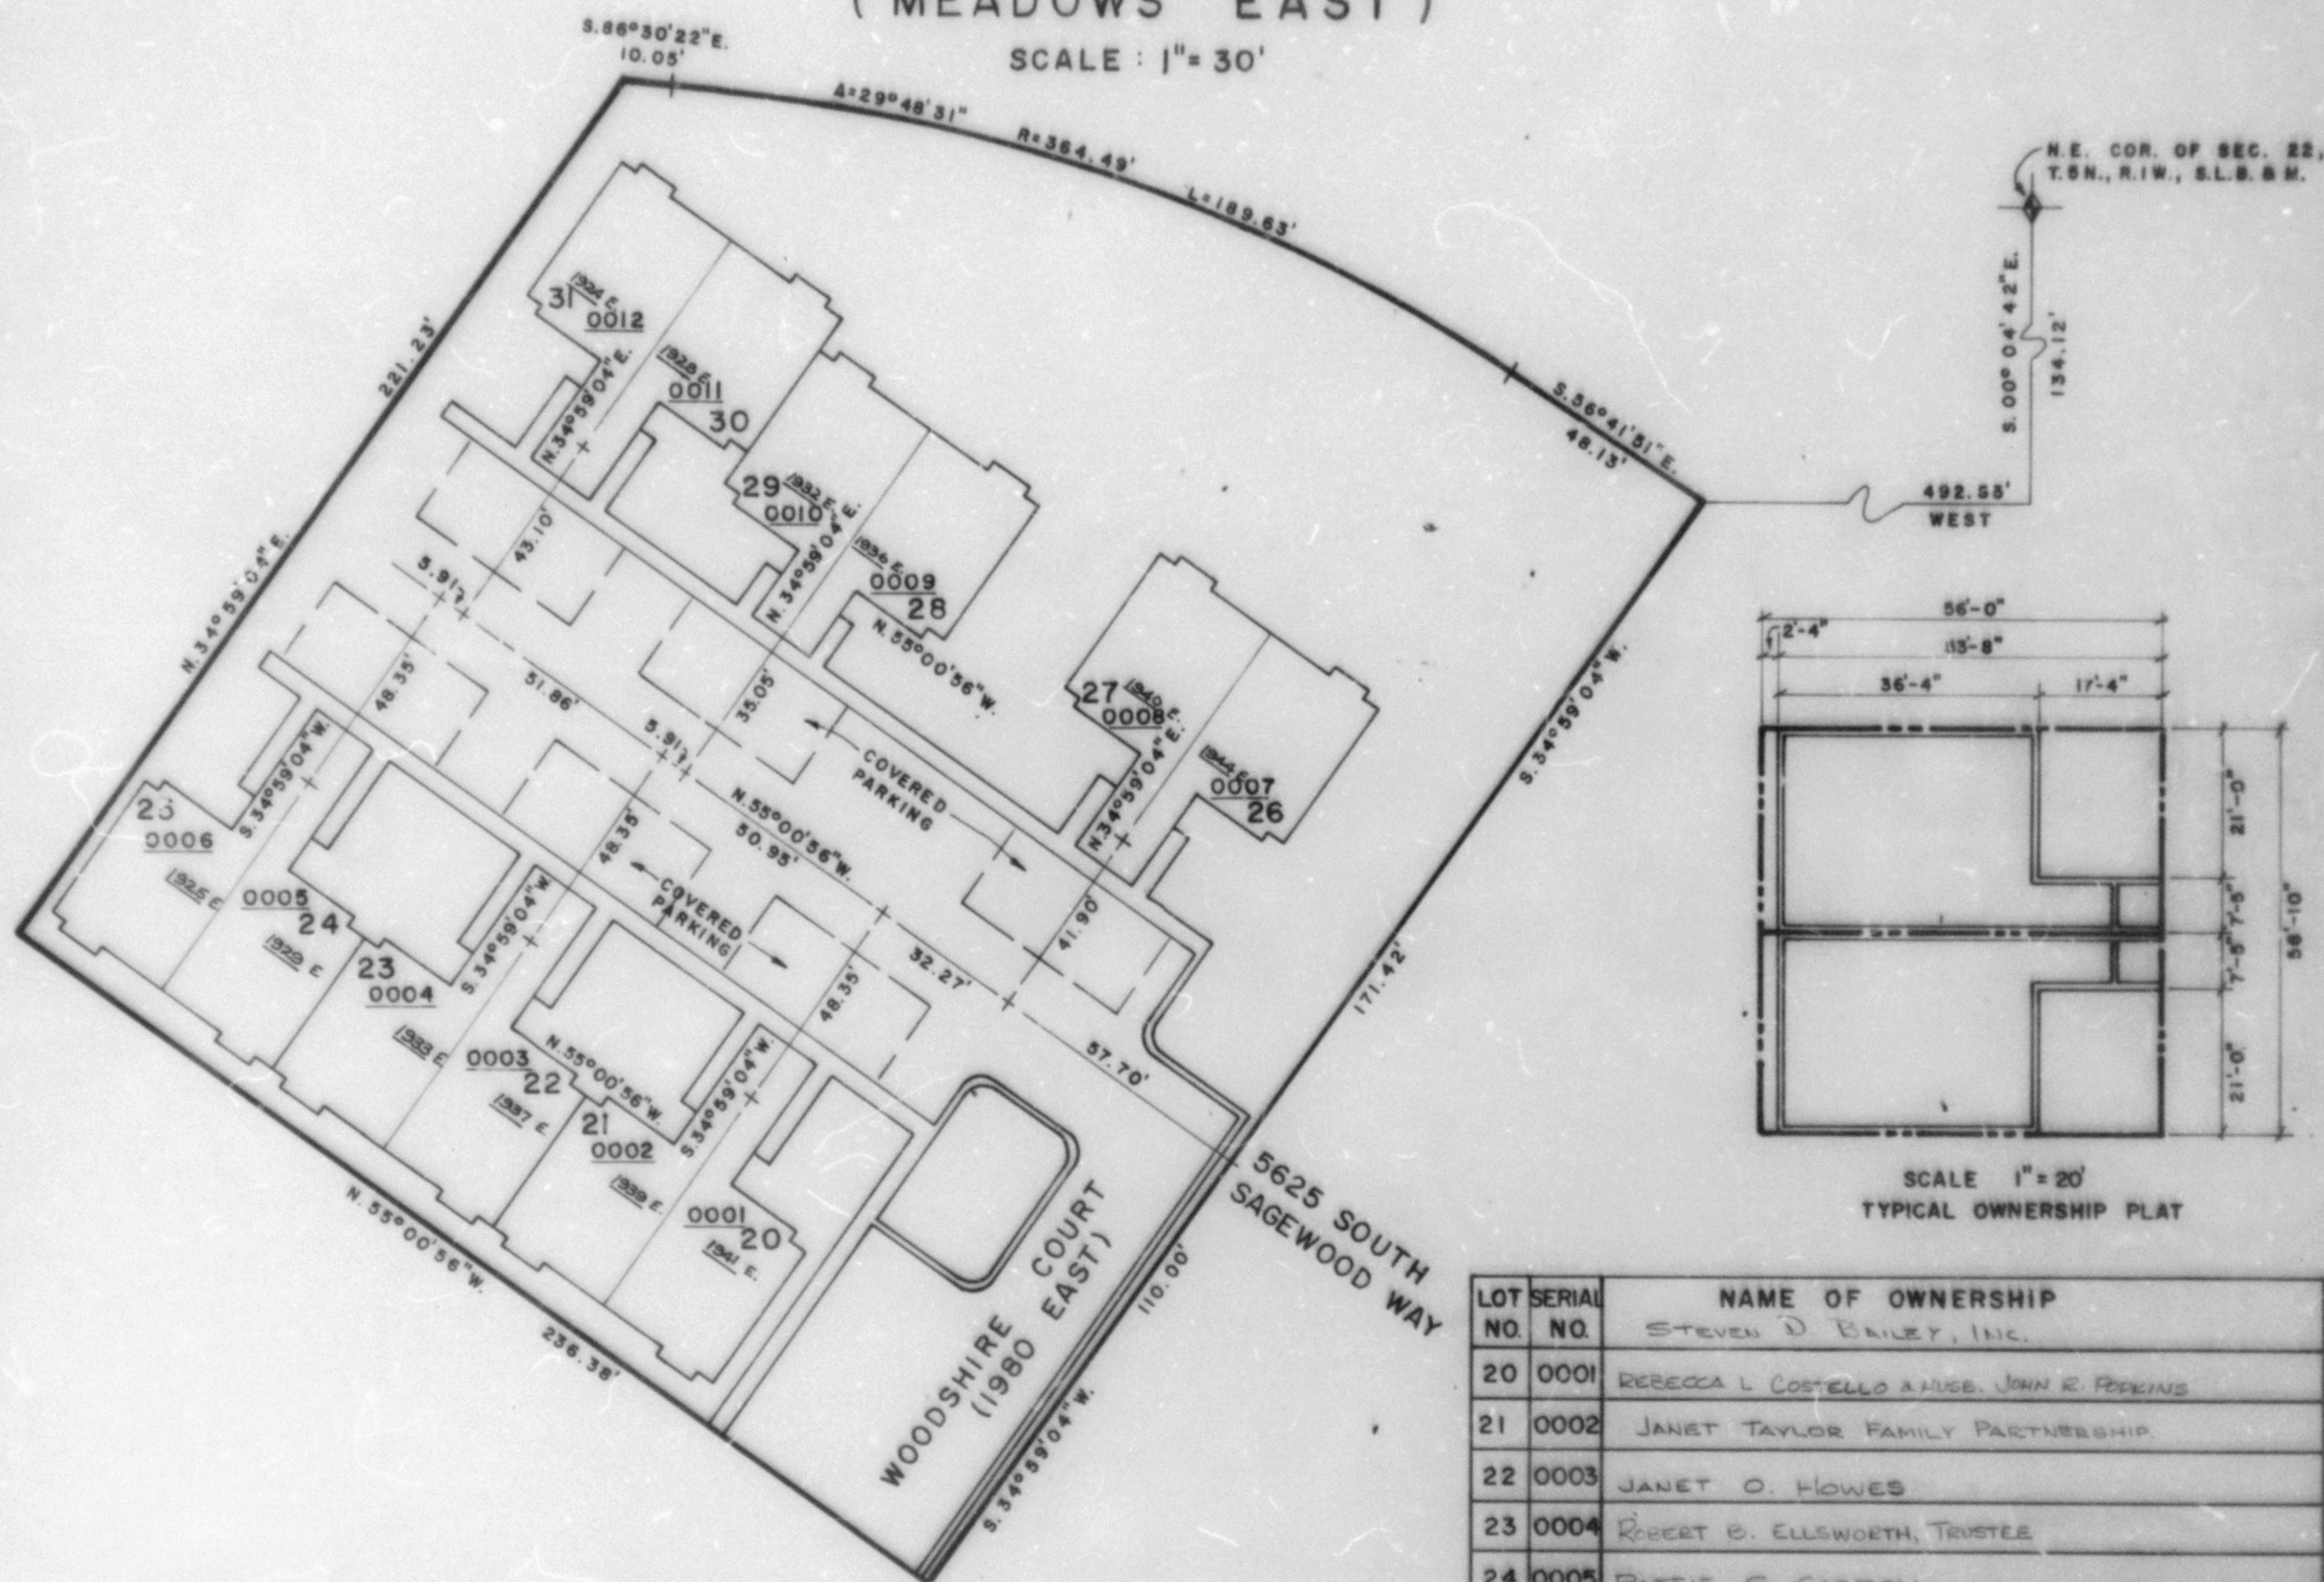

NOTE : FOR COMPLETE ENG. DATA SEE ORIG. DED.
PLAT IN BOOK 21, PAGE 50.

LOT NO.	SERIAL NO.	NAME OF OWNERSHIP
		STEVEN D BAILEY, INC.
20	0001	REBECCA L COSTELLO & MRS. JOHN R. PERKINS
21	0002	JANET TAYLOR FAMILY PARTNERSHIP
22	0003	JANET O. HOWES
23	0004	ROBERT B. ELLSWORTH, TRUSTEE
24	0005	PATTIE S. CARDON
25	0006	TERRY R MOUNT & LINDA LEE
26	0007	BEVERLY J. WILCOX
27	0008	DOUGLAS CRAIG HARMSTON & WIFE CONNIE JOAN
28	0009	BEULAH S. STETTLER, TRUSTEE
29	0010	LISA ADAMS THOMPSON
30	0011	ANN T. FLOCK
31	0012	PAUL R. JOINES
C/A	0013	