

PART OF S.W. 1/4 SEC. 23, T.5 N., R.1 W., S.L.B. & M.

228

OQUIRRH VIEW SUBDIVISION

TAXING UNIT: 100

IN WEBER COUNTY

PREFIX: 07-228

SCALE: 1" = 50'


EXCEPT WHERE OTHERWISE SHOWN
ALL LOTS OWNED BY
NIELSON DEVELOPMENT CO.

SEE BELOW AT LEFT

N.W. CORNER OF THE
S.W. 1/4 OF SECTION
23, T.5 N., R.1 W., S.L.B. & M.


SEE PAGE 97

SEE PAGE 166

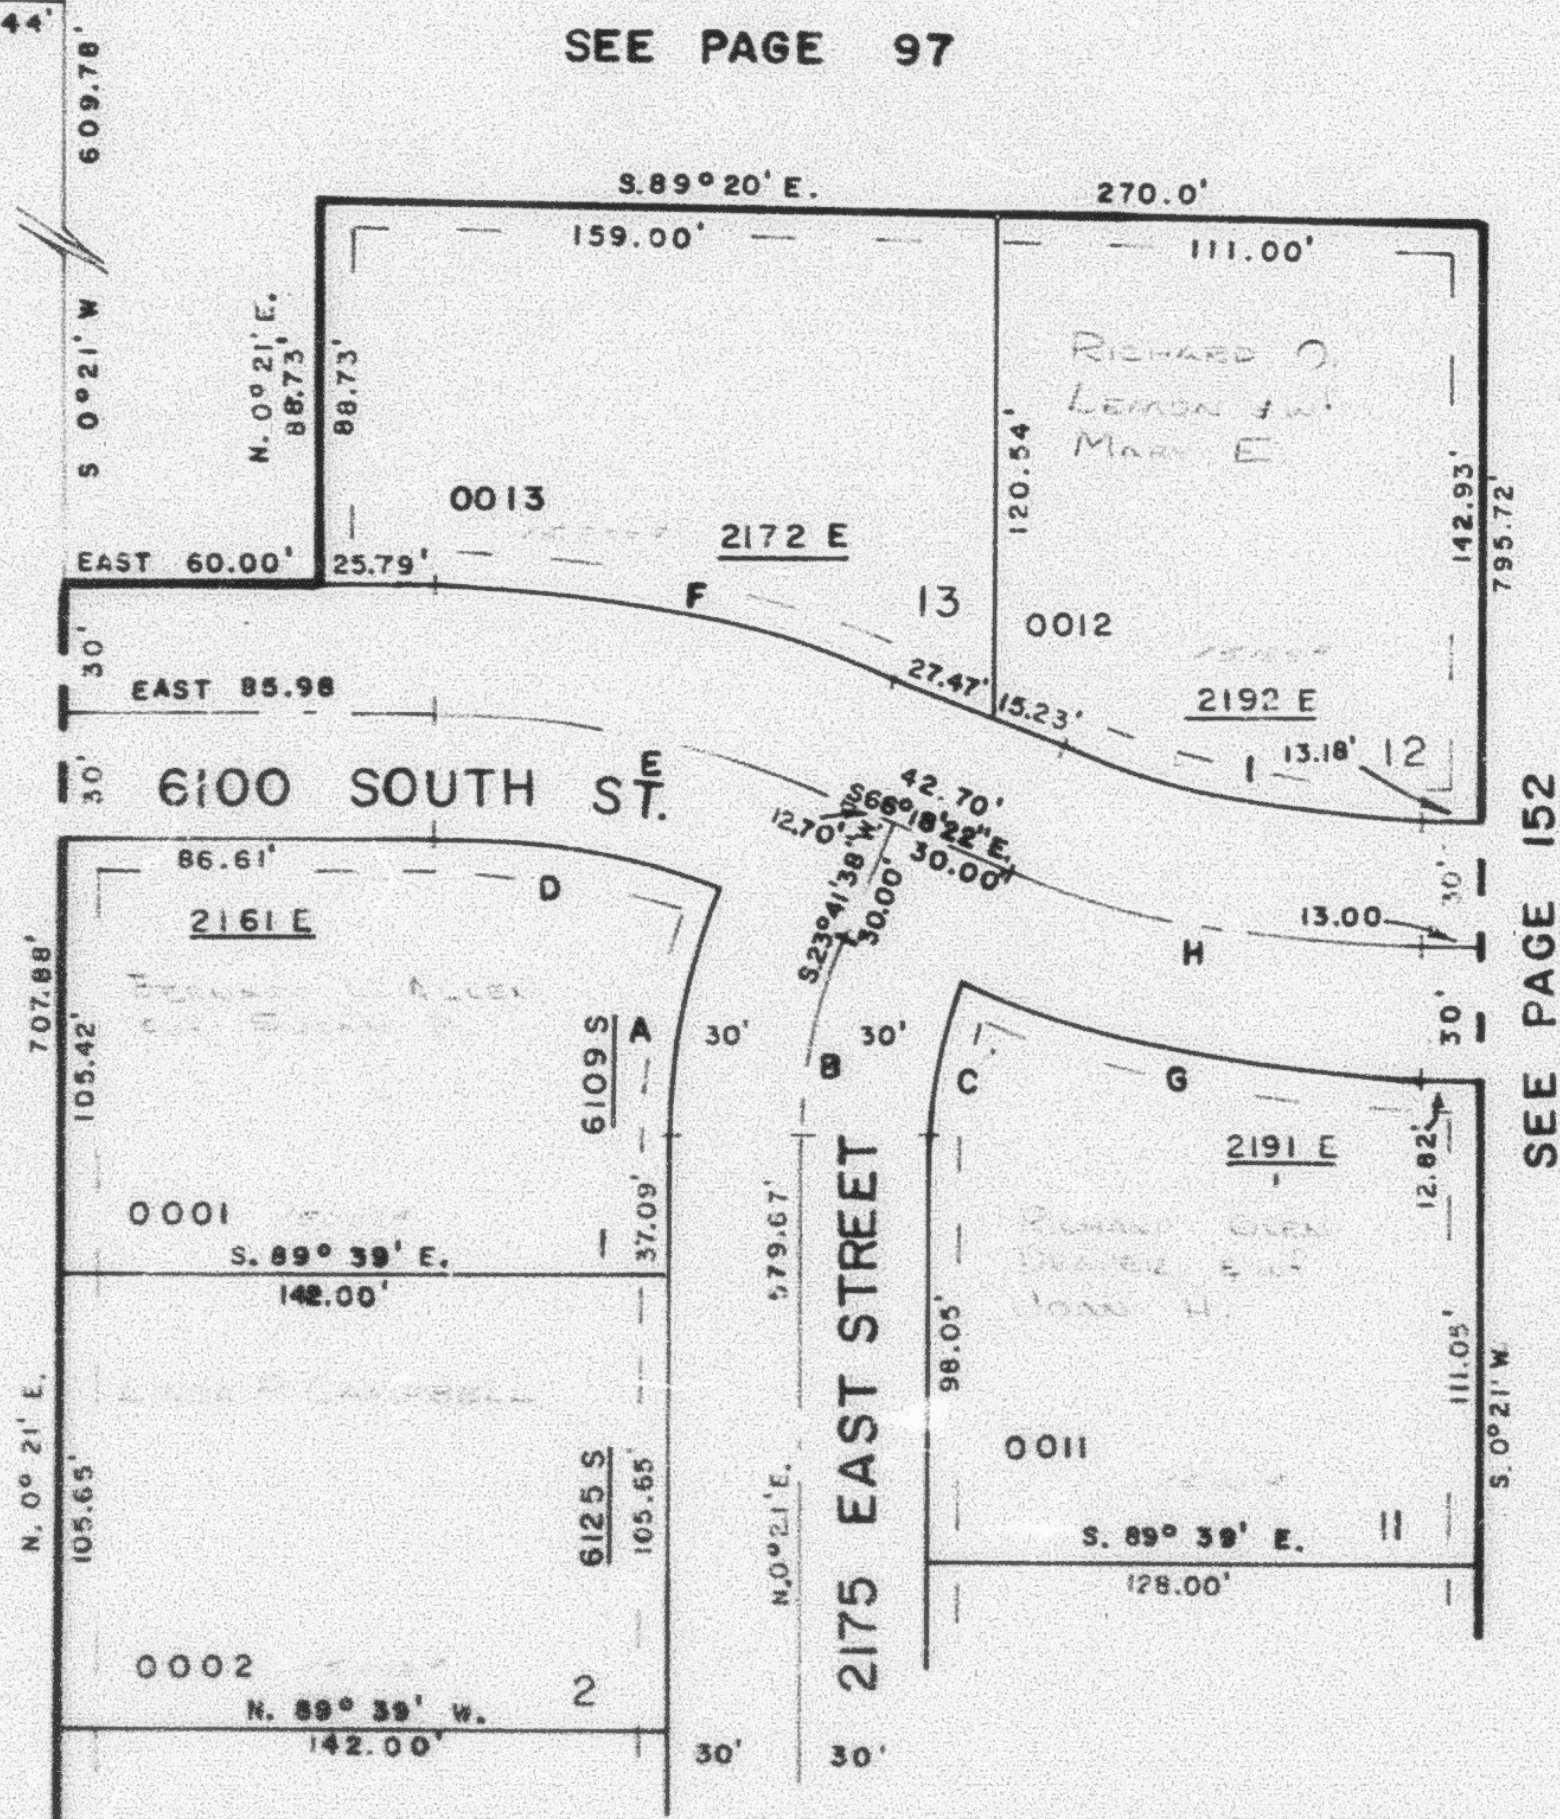

SEE PAGE 165

SEE PAGE 175

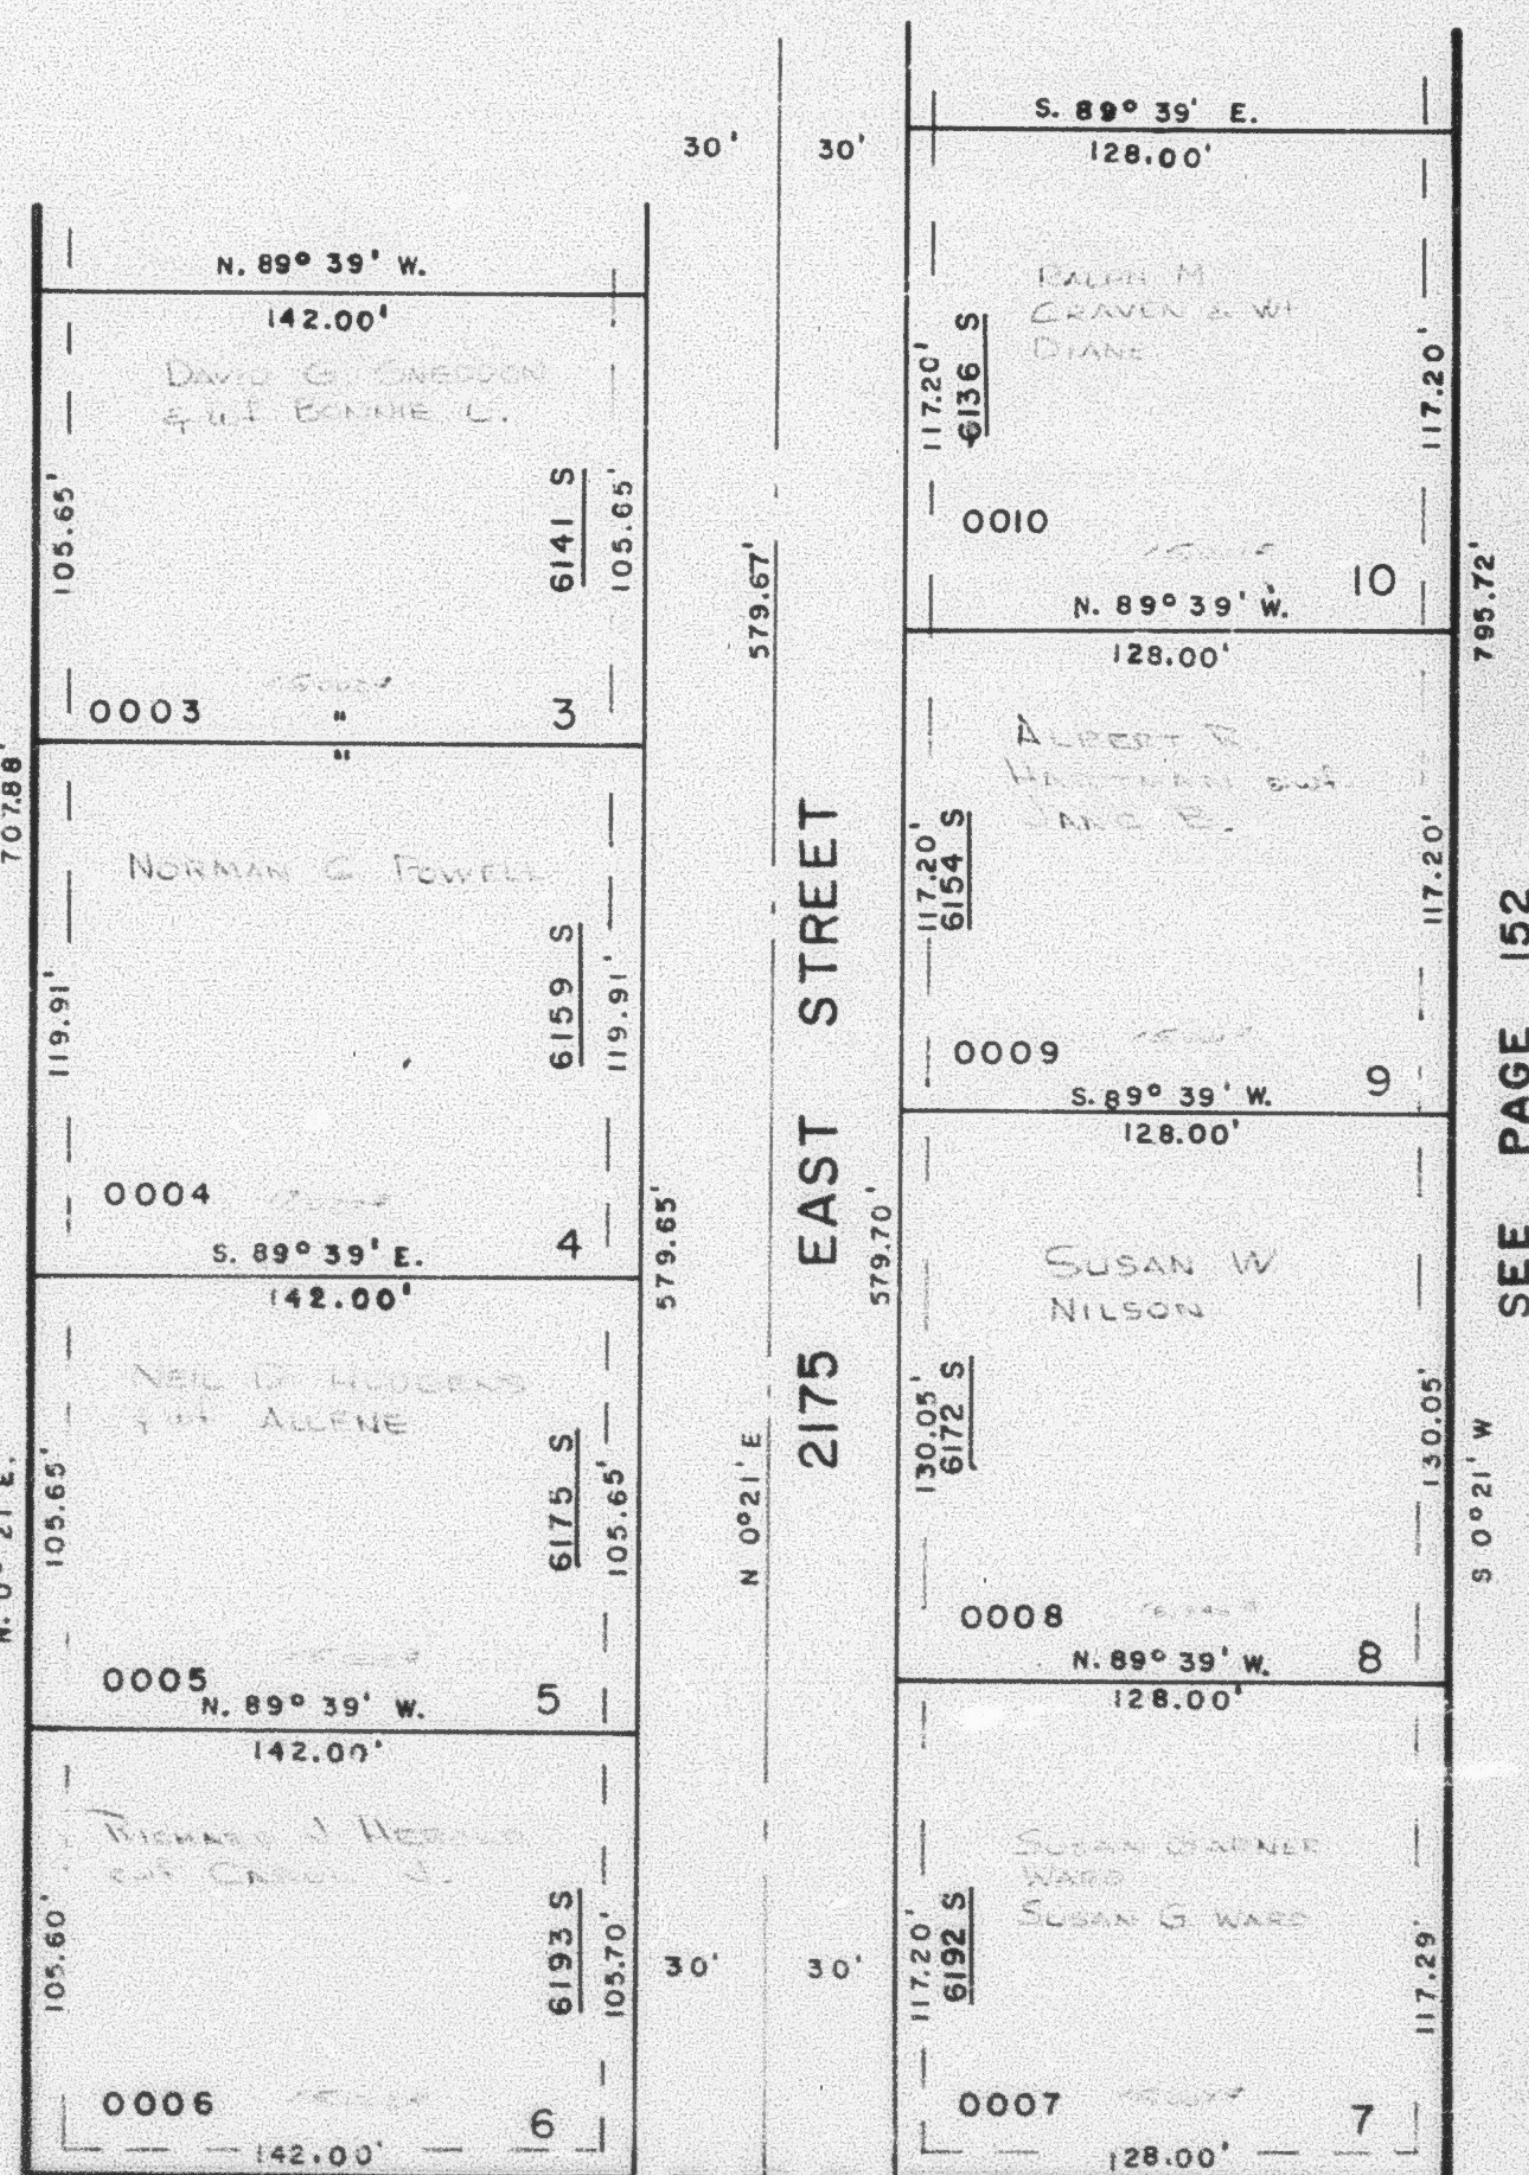

SEE ABOVE AT RIGHT

CURVE DATA

A	B	C	D	E	F	G	H	I
R = 148.04'	119.04'	88.04'	208.36'	238.36'	268.36'	268.36'	238.36'	208.36'
Δ = 23°03'56"	23°20'38"	23°20'38"	18°55'54"	23°41'38"	23°41'38"	23°41'39"	23°41'38"	23°41'38"
L = 59.60'	48.09'	35.87'	68.85'	98.57'	110.98'	110.98'	98.57'	86.16'
C = 59.19'	47.76'	35.62'	68.53'	97.87'	110.19'	110.19'	97.87'	85.55'
T = 30.21'	24.38'	18.15'	34.74'	50.00'	56.29'	56.29'	50.00'	43.71'
CH = N.11°52'55"E.	N.12°01'18"E.	N.12°01'18"E.	S.80°32'03"E.	N.78°09'11"W.	N.78°09'11"W.	S.78°09'15"E.	S.78°09'15"E.	S.78°09'15"E.

NOTE: PUBLIC UTILITY & DRAINAGE EASEMENT
ARE 7.0 FEET WIDE EACH SIDE OF LOT
LINE.

FOR COMPLETE ENG. DATA SEE ORIG.
DED. PLAT BOOK 21, PAGE 61

6-22-78 REC

AM 7-78 DRN