

PART OF THE SW. 1/4, SEC. 23, T.5N., R.1W., S.L.B. & M.

228

OQUIRRH VIEW SUBDIVISION

IN WEBER COUNTY

TAXING UNIT: 159

SCALE: 1' = 50"

N.W. CORNER OF THE
S.W. 1/4 OF SEC. 23,
T.5N., R.1W., S.L.B. & M.

SEE BELOW AT LEFT

SEE PAGE 97

SEE PAGE 166

SEE PAGE 165

SEE PAGE 152


SEE PAGE 175

SEE PAGE 152

SEE ABOVE AT RIGHT

7' UTILITY & DRAINAGE EASEMENTS EACH
SIDE OF PROPERTY LINES AS INDICATED
BY DASHED LINES EXCEPT AS OTHERWISE
SHOWN.

FOR COMPLETE ENG DATA SEE
ORIGINAL DEDICATION PLAT IN
BOOK 21, PAGE 61 OF RECORDS.

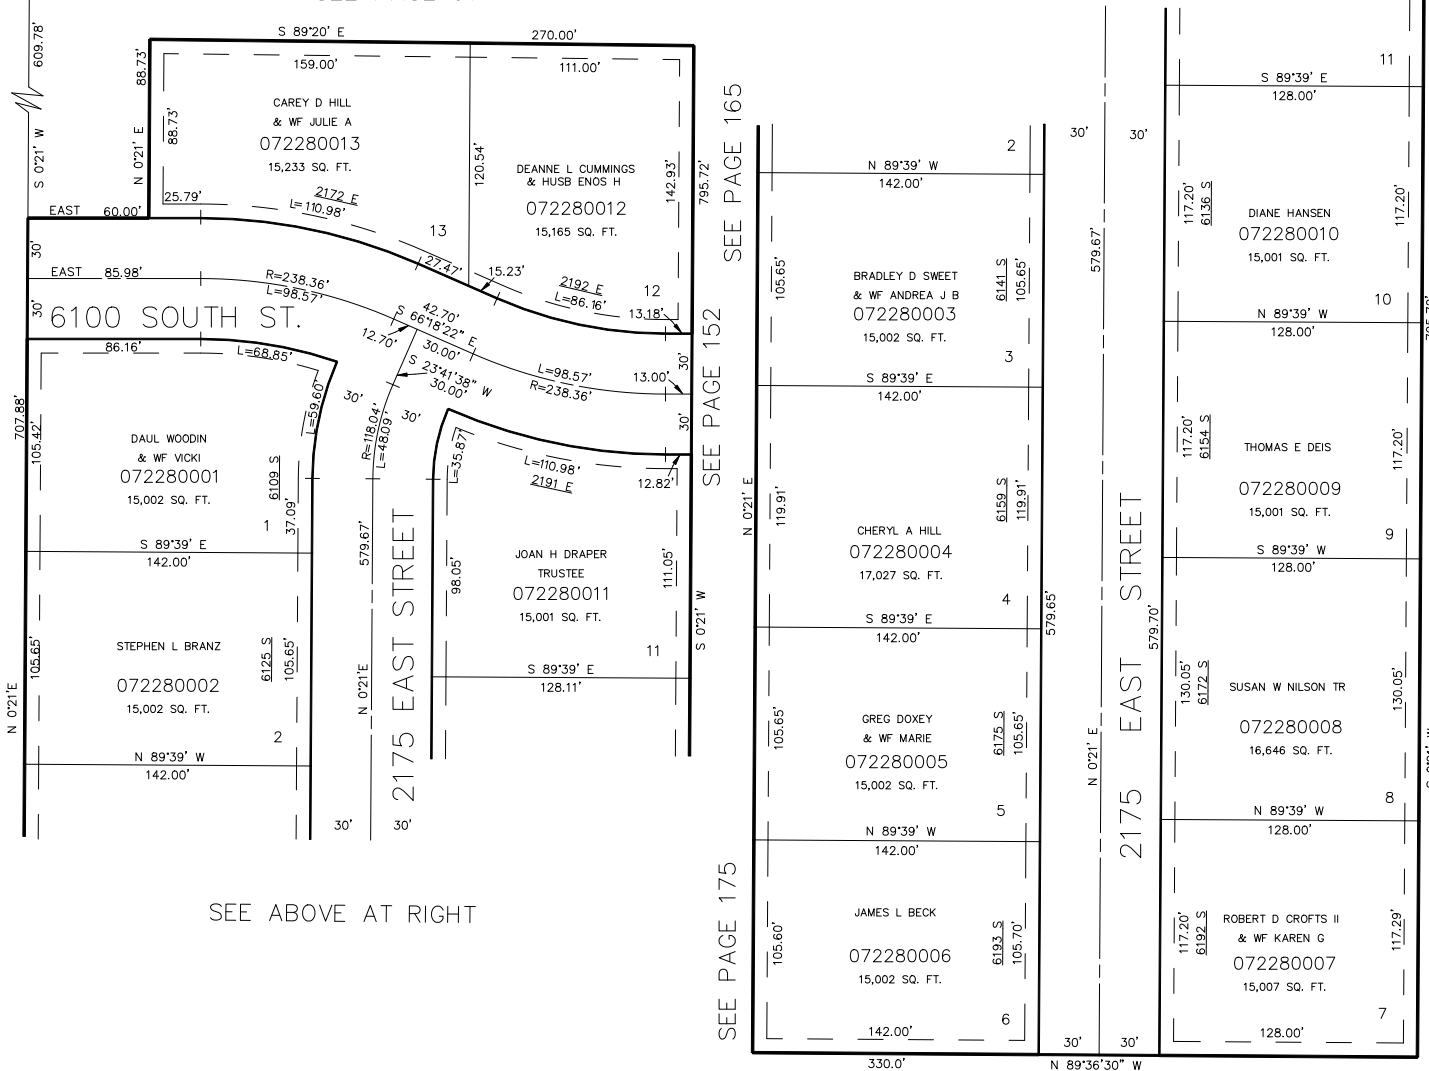

SEE PAGE 97