


OQUIRRH VIEW SUBDIVISION

IN WEBER COUNTY

TAXING UNIT: 159

SCALE: 1' = 50"


N.W. CORNER OF THE
S.W. 1/4 OF SEC. 23,
T.5N., R.1W., S.L.B. & M.

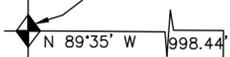

SEE PAGE 97

SEE BELOW AT LEFT

SEE PAGE 166

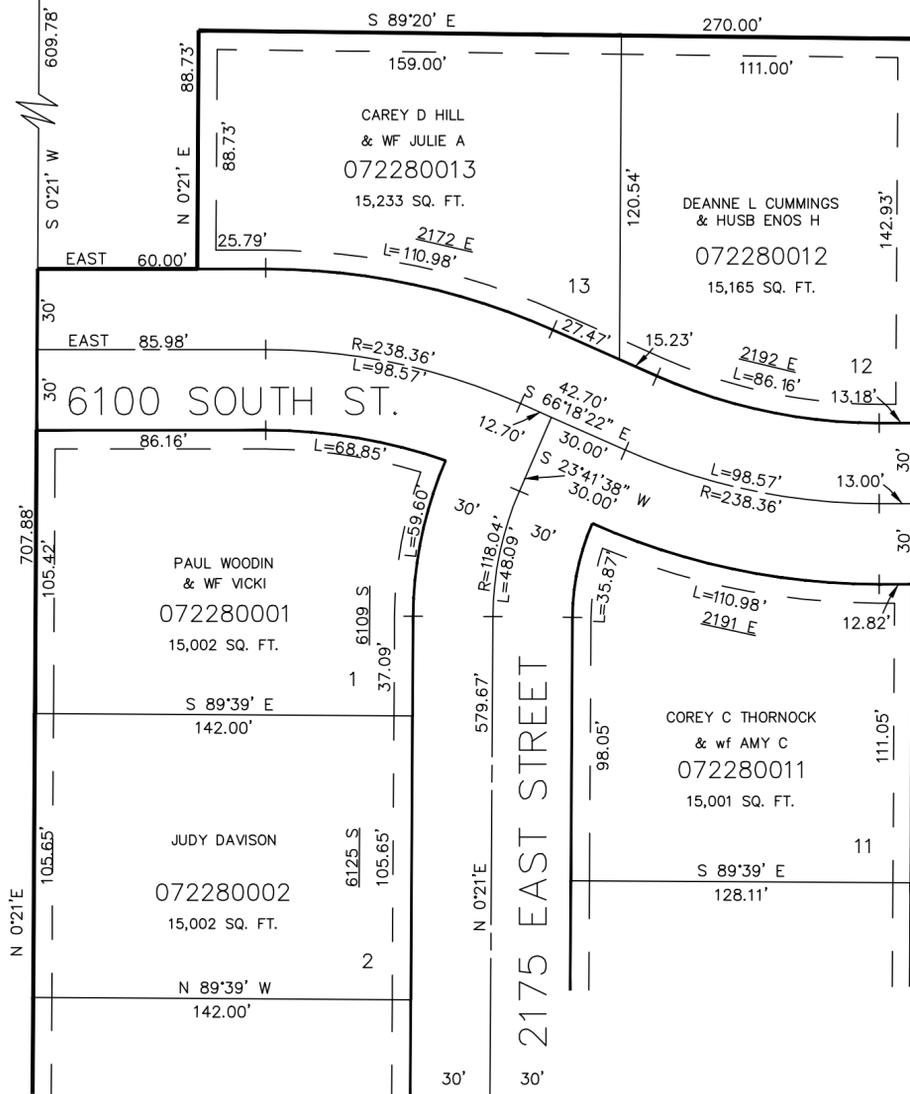


SEE ABOVE AT RIGHT

SEE PAGE 165

SEE PAGE 152

SEE PAGE 175

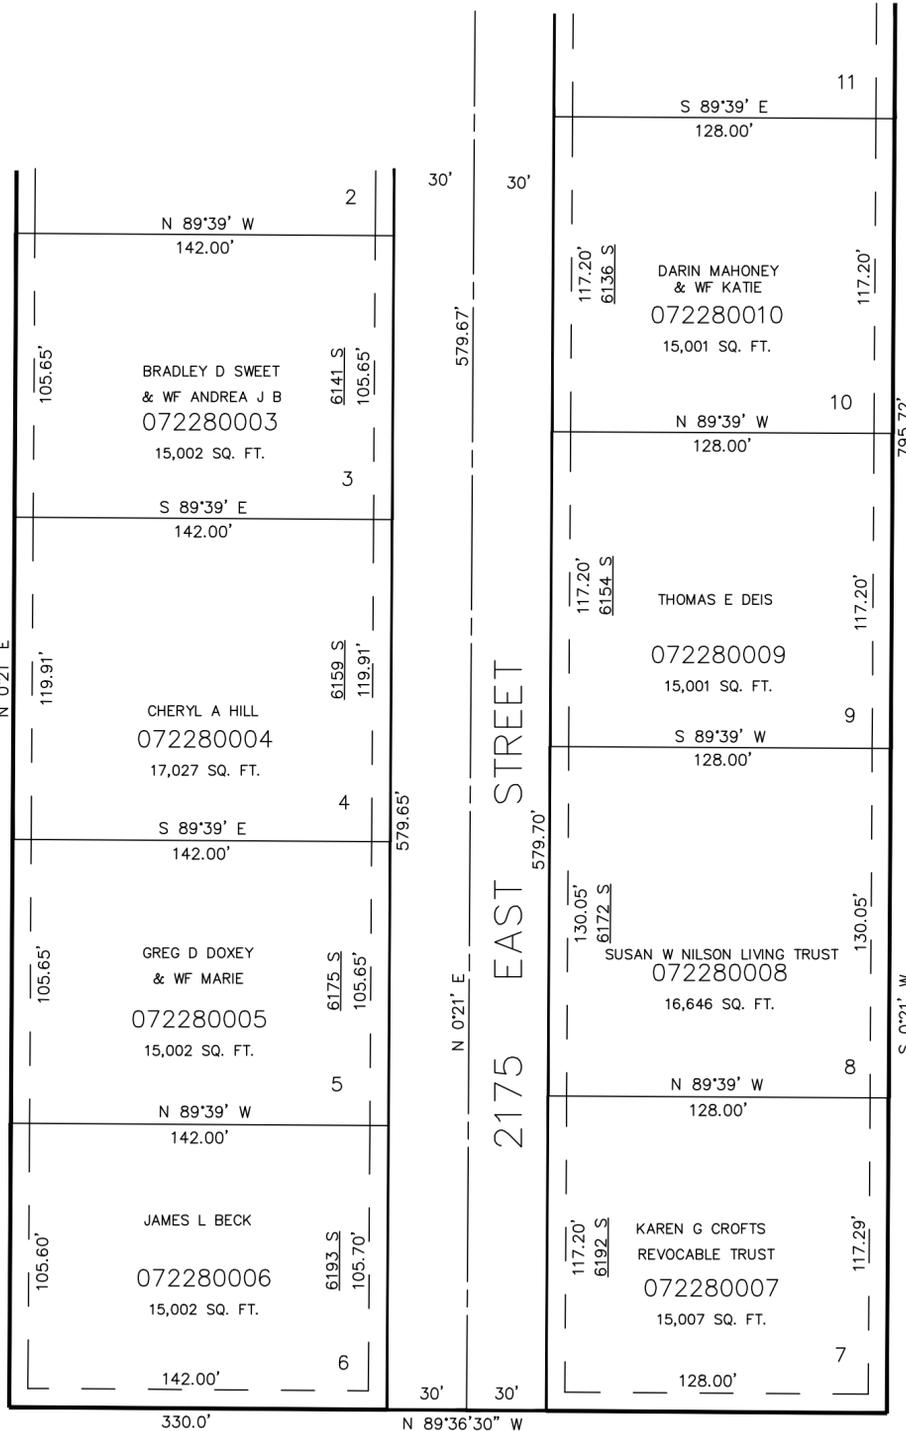

SEE PAGE 152

SEE PAGE 97

7' UTILITY & DRAINAGE EASEMENTS EACH
SIDE OF PROPERTY LINES AS INDICATED
BY DASHED LINES EXCEPT AS OTHERWISE
SHOWN.

FOR COMPLETE ENG DATA SEE
ORIGINAL DEDICATION PLAT IN
BOOK 21, PAGE 61 OF RECORDS.